


FINAL SURVEY
 SURVEYED _____
 NOTE BOOK _____
 NO. _____

ORIGINAL SURVEY
 SURVEYED _____
 NOTE BOOK _____
 NO. _____

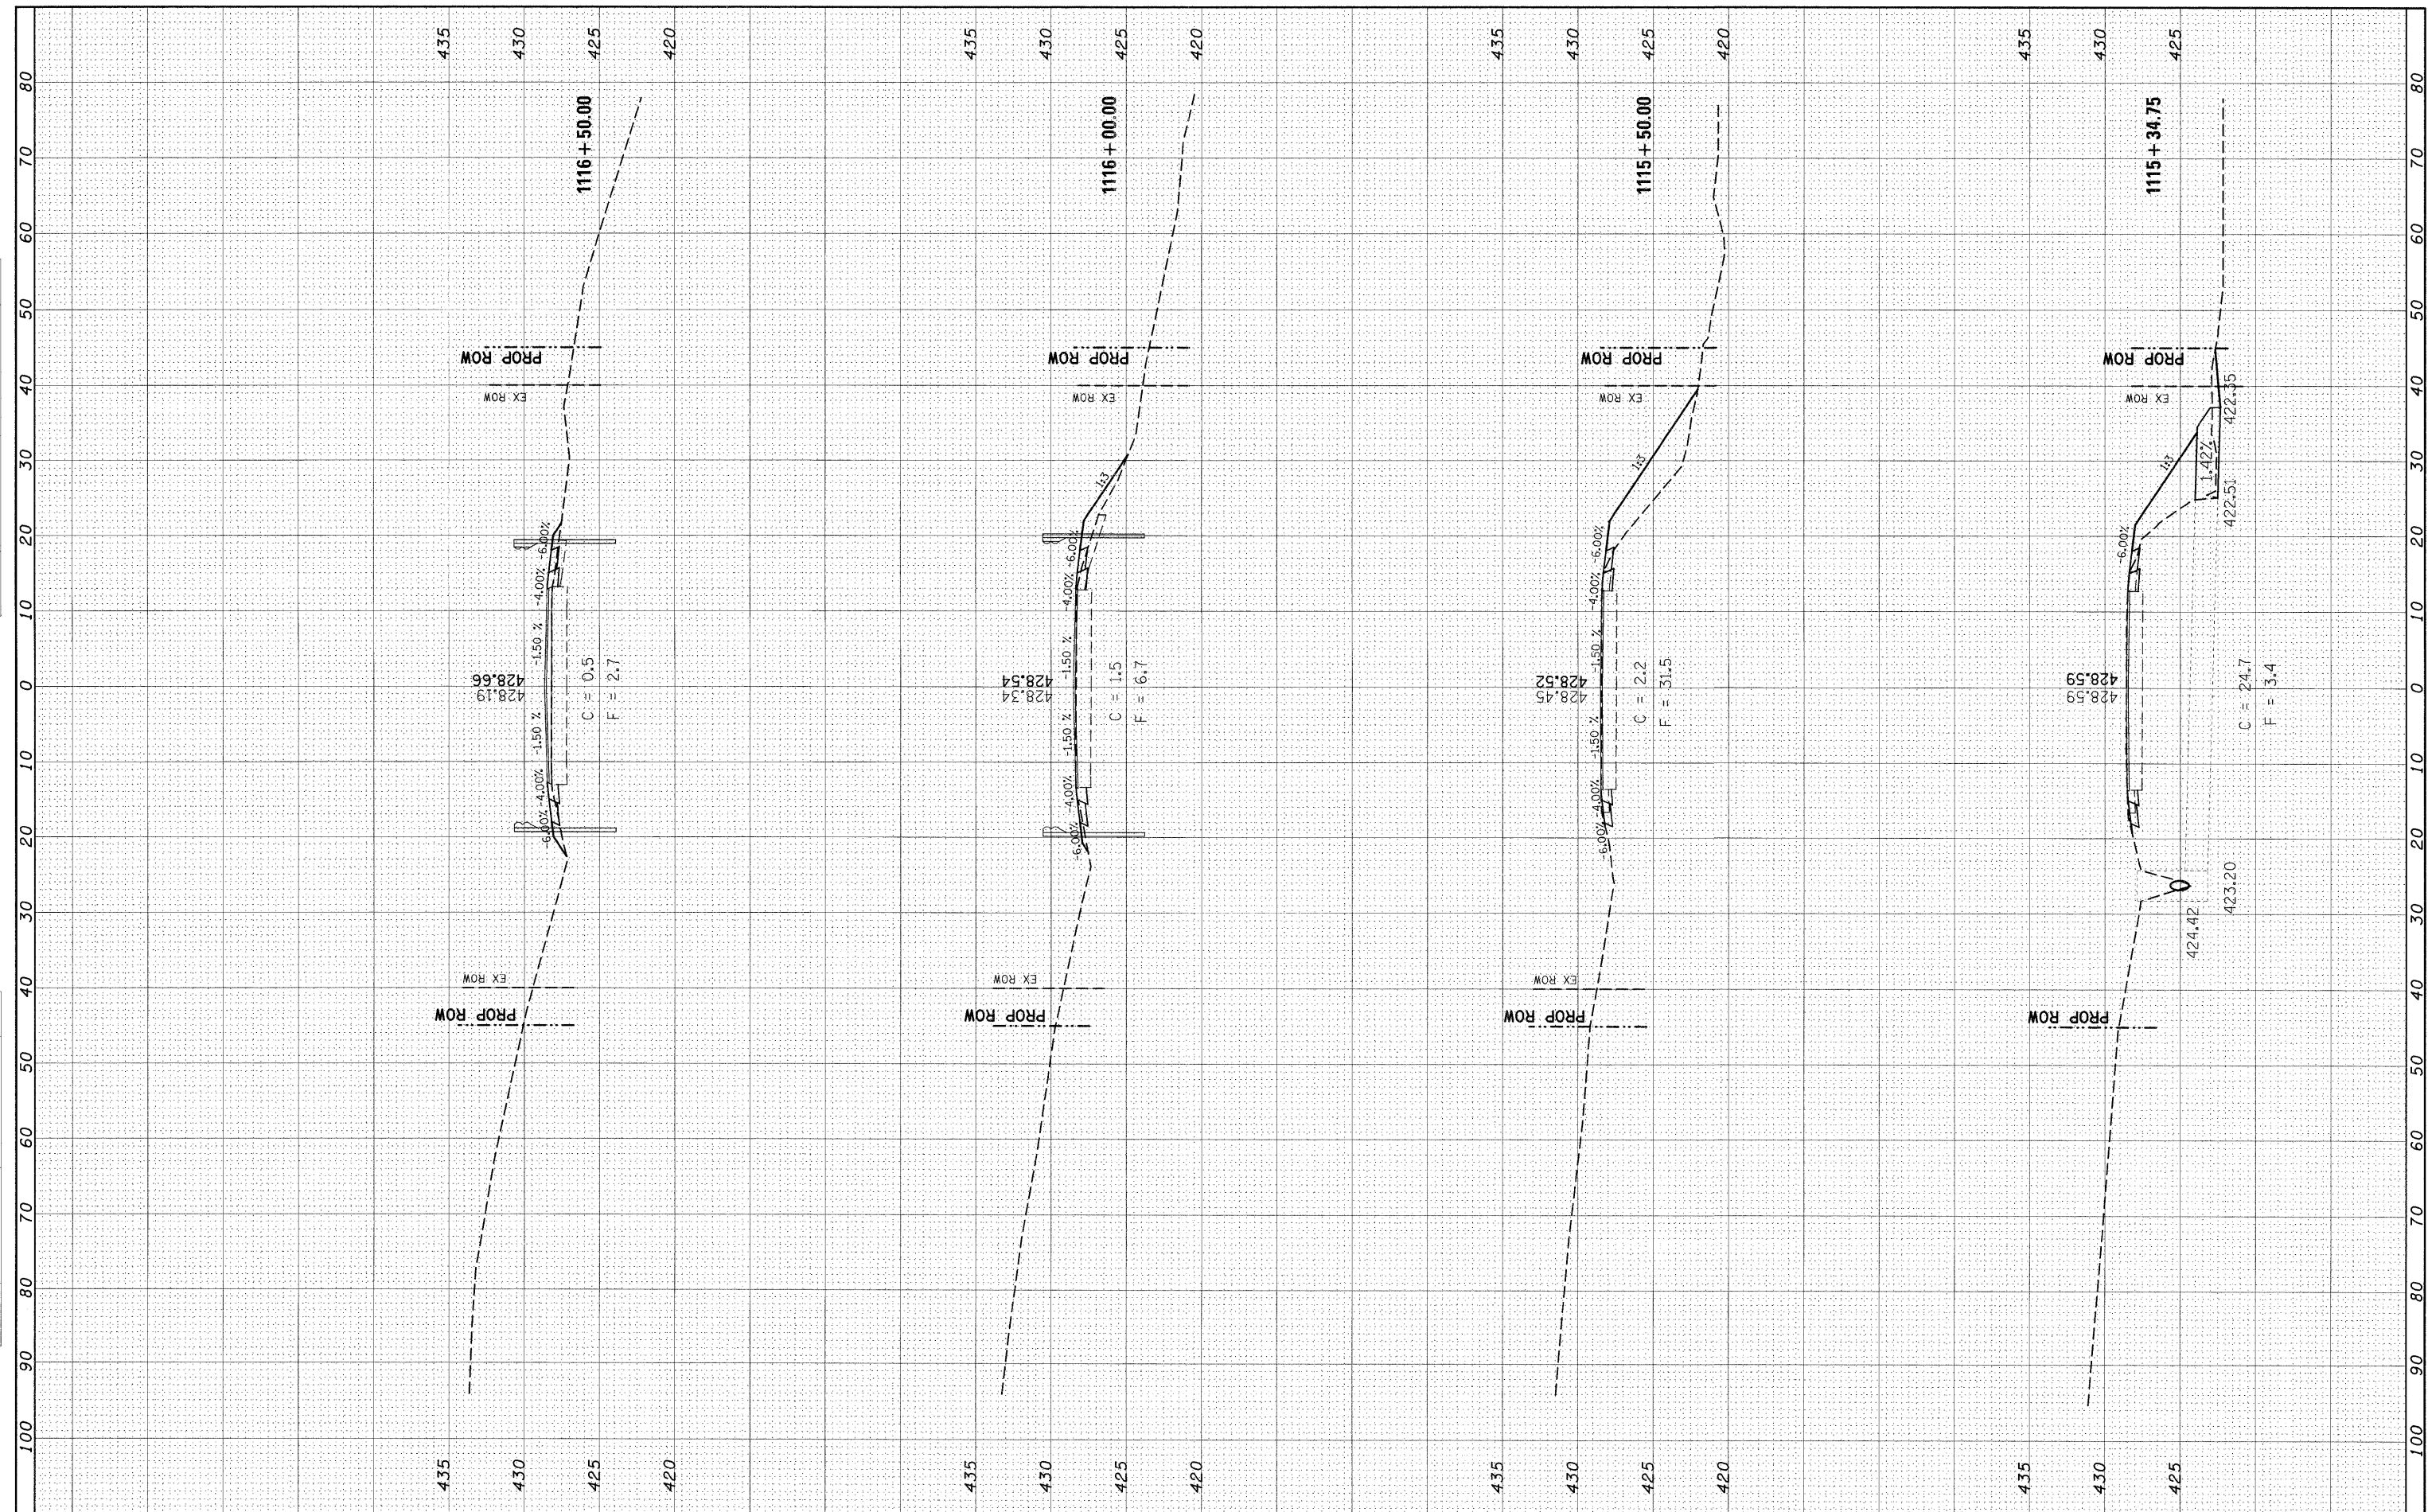

FILE NAME =
 c:\pwork\pwork\dot\gelinh\dms51826\ssht00506.dgn

USER NAME = gelinh
 PLOT SCALE = 10.0000 / IN.
 PLOT DATE = 12/9/2008

DESIGNED -
 DRAWN -
 CHECKED -
 DATE -

REVISED -
 REVISED -
 REVISED -
 REVISED -

**STATE OF ILLINOIS
 DEPARTMENT OF TRANSPORTATION**

MAINLINE CROSS SECTIONS

SCALE: 1" = 50" SHEET NO. __ OF __ SHEETS STA. 1115+34.75 TO STA. 1116+50.00

F.A.R. RTE.	SECTION	COUNTY	TOTAL SHEETS	SHEET NO.
805	126-BR-1	CLINTON	85	81
CONTRACT NO. 76976				
FED. ROAD DIST. NO. _ ILLINOIS FED. AID PROJECT				