


FINAL SURVEY NO. _____
 SURVEYED _____
 NOTE BOOK _____
 TEMPLATE _____
 AREAS CHECKED _____

ORIGINAL SURVEY NO. _____
 SURVEYED _____
 NOTE BOOK _____
 TEMPLATE _____
 AREAS CHECKED _____

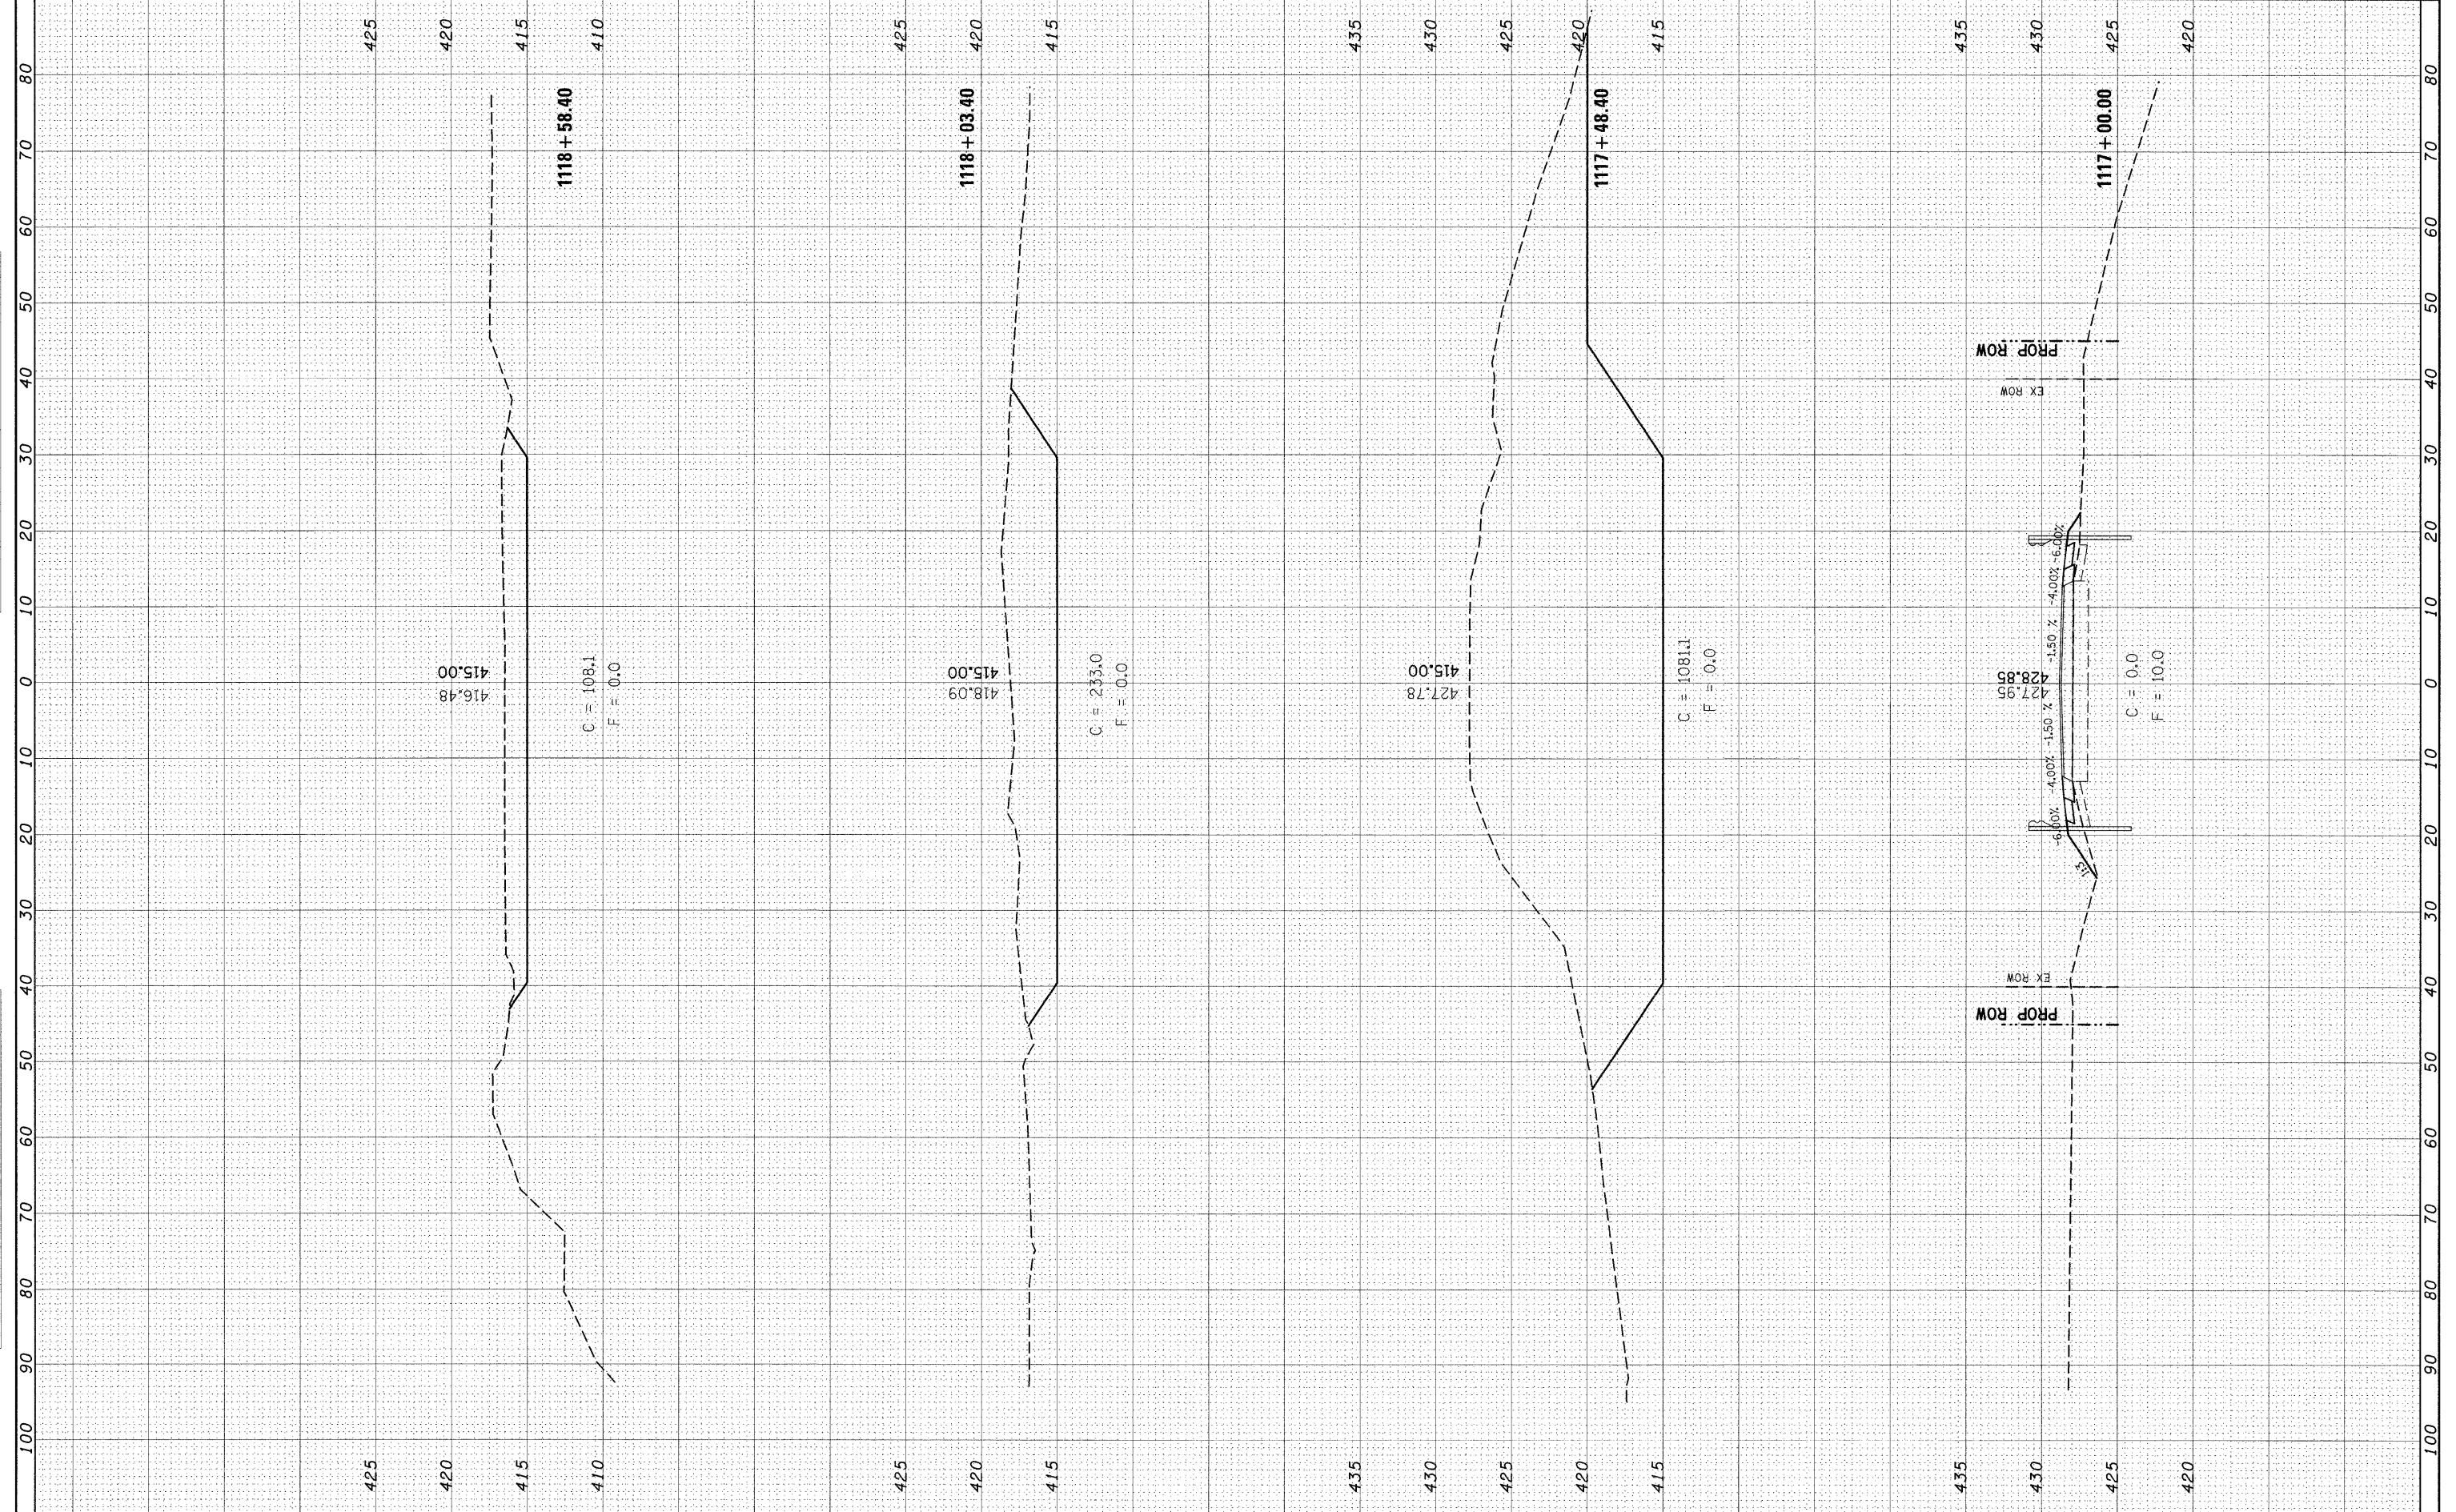

FILE NAME = c:\pwork\pwork\gelinh\dms51826\ssht40506a.dgn
 USER NAME = gelinh
 PLOT SCALE = 10.0000" / IN.
 PLOT DATE = 12/9/2008

DESIGNED - ---
 DRAWN - ---
 CHECKED - ---
 DATE - ---

REVISED - ---
 REVISED - ---
 REVISED - ---
 REVISED - ---

**STATE OF ILLINOIS
 DEPARTMENT OF TRANSPORTATION**

MAINLINE CROSS SECTIONS

SCALE: 1" = 50" SHEET NO. ___ OF ___ SHEETS STA. 1117+00.00 TO STA. 1118+58.40

F.A.P. RTE.	SECTION	COUNTY	TOTAL SHEETS	SHEET NO.
805	126-BR-1	CLINTON	85	82
CONTRACT NO. 76976				
FED. ROAD DIST. NO. _ ILLINOIS FED. AID PROJECT				