


FINAL SURVEY BY DATE
 SURVEYED SURVEY BY DATE
 NOTE BOOK NO. _____
 TEMPLATE AREAS CHECKED _____
 AREAS CHECKED _____

ORIGINAL SURVEY BY DATE
 SURVEYED SURVEY BY DATE
 NOTE BOOK NO. _____
 TEMPLATE AREAS CHECKED _____
 AREAS CHECKED _____

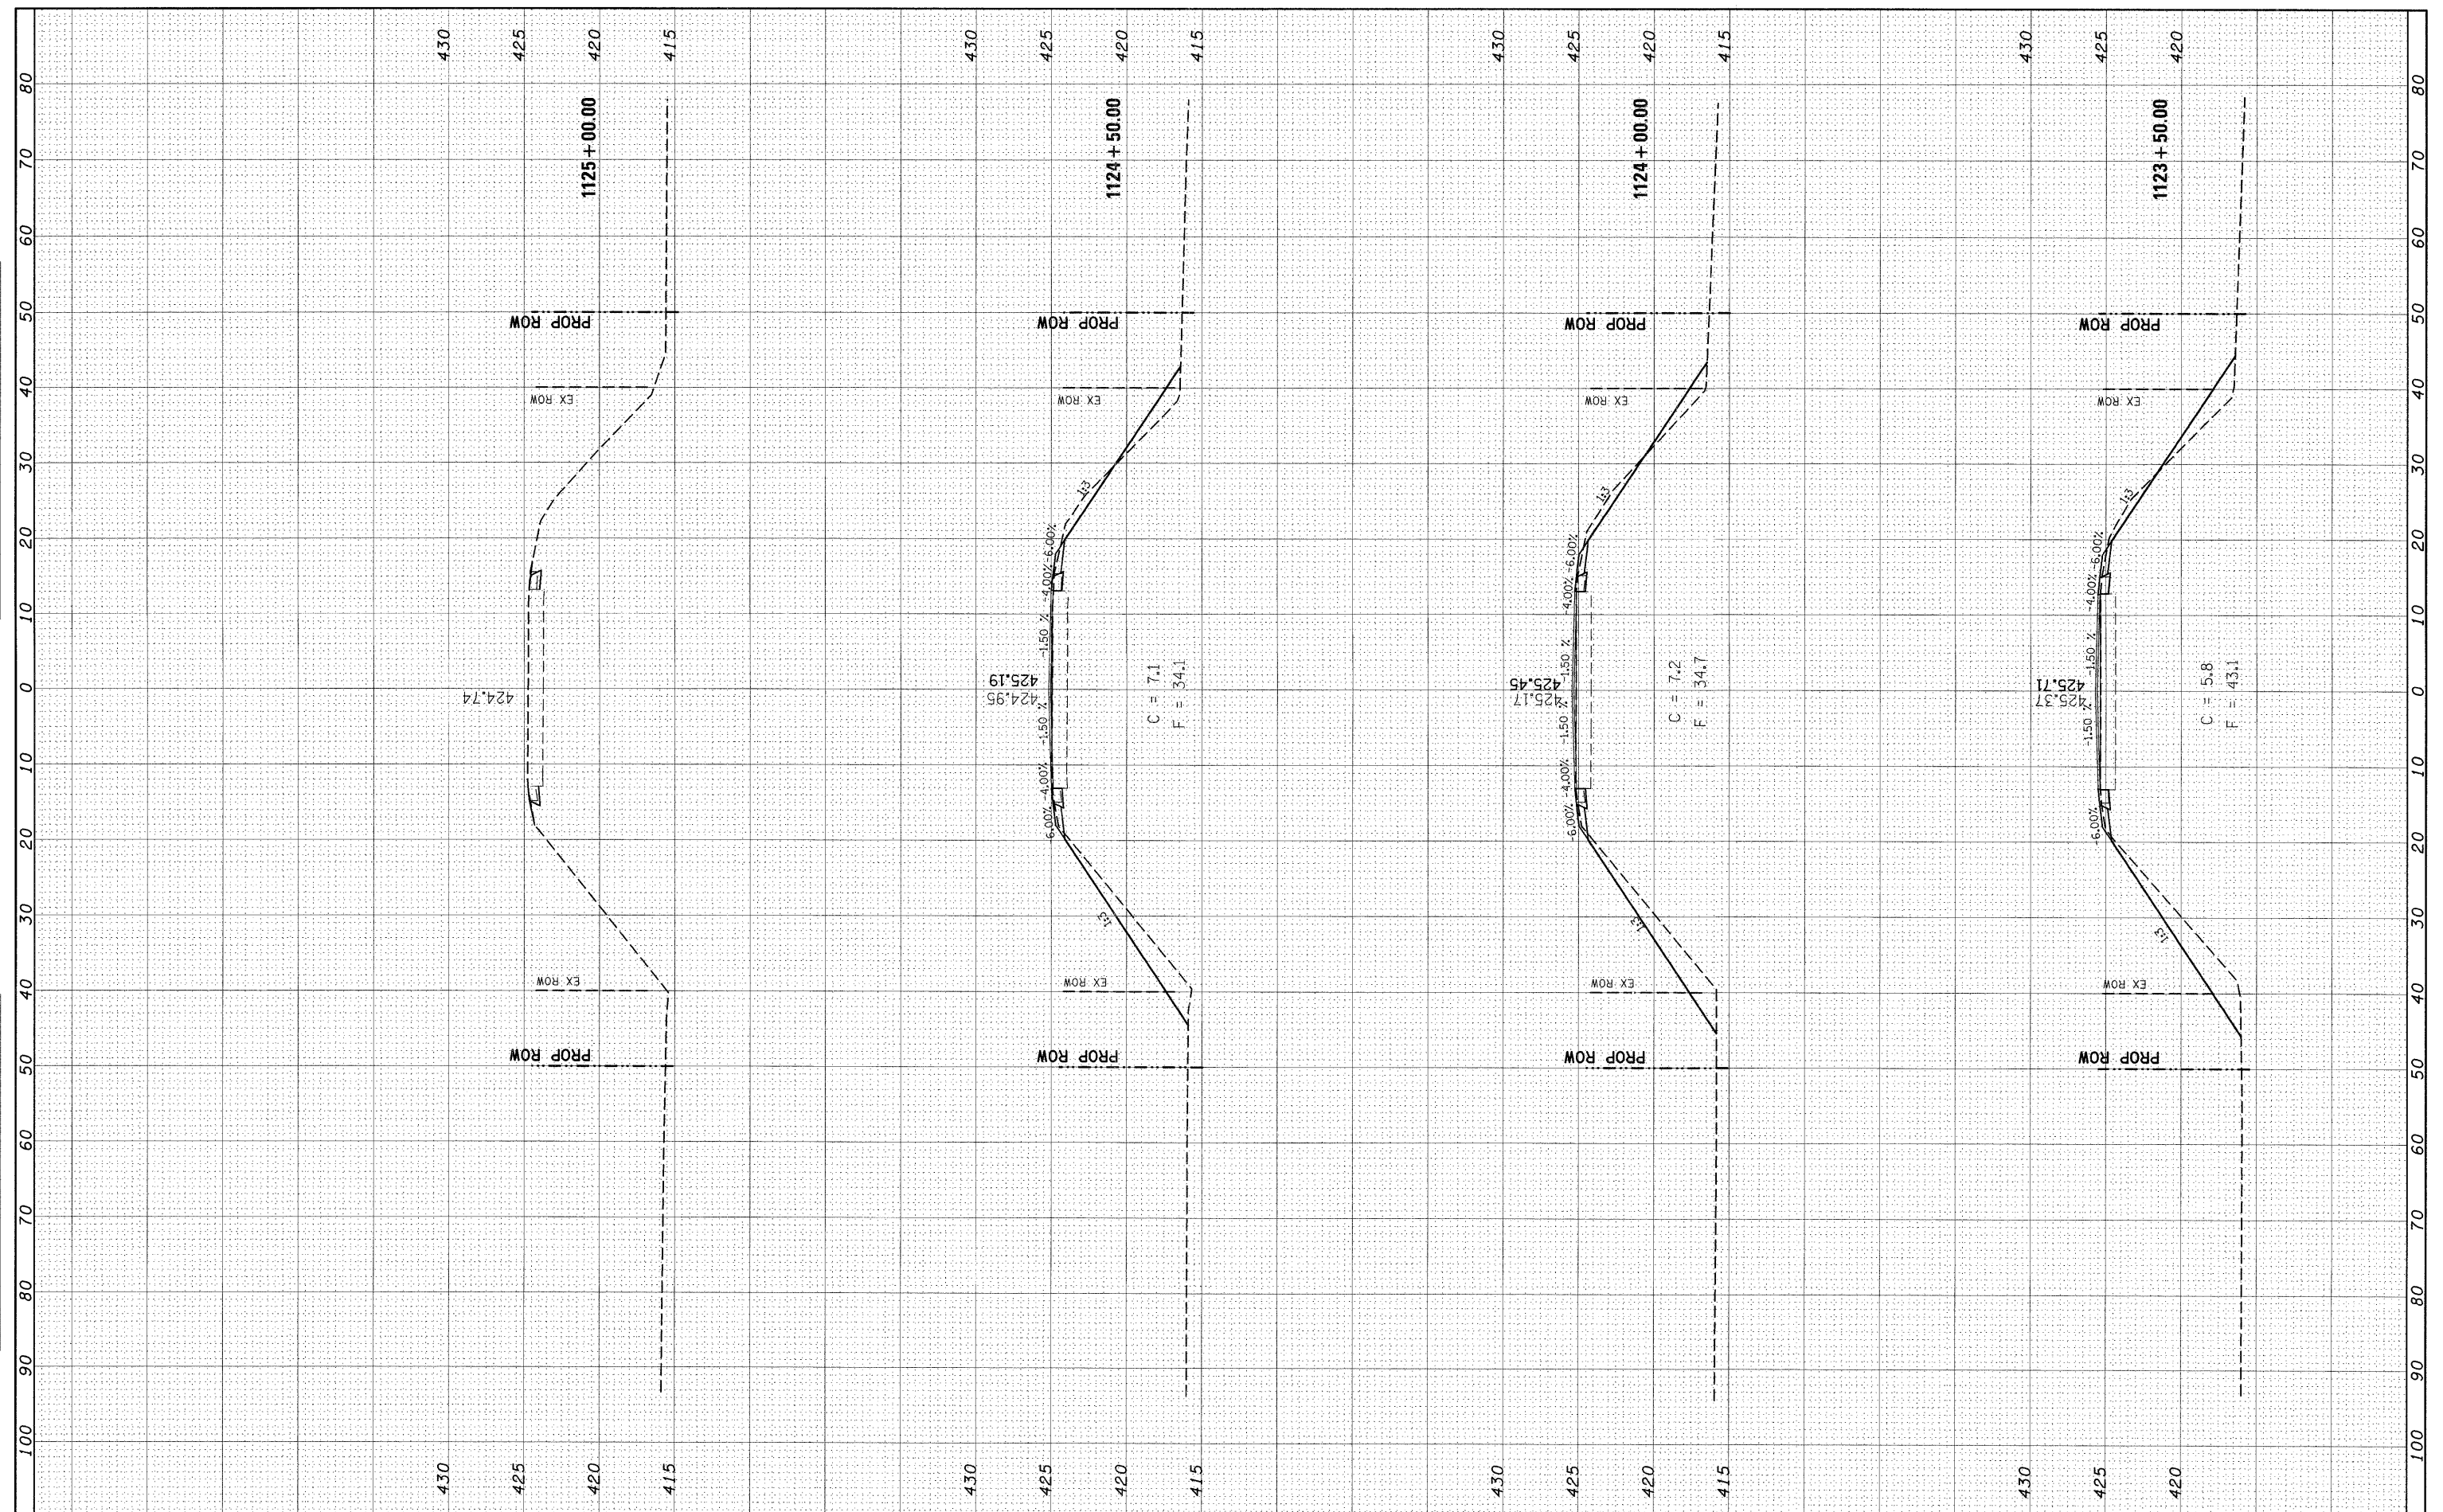

FILE NAME =
 c:\p\work\pwidot\gelinh\dms51826\ssht02506a.dgn

USER NAME = gelinh
 PLOT SCALE = 10.0000' / IN.
 PLOT DATE = 12/9/2008

DESIGNED -
 DRAWN -
 CHECKED -
 DATE -

REVISED -
 REVISED -
 REVISED -
 REVISED -

**STATE OF ILLINOIS
 DEPARTMENT OF TRANSPORTATION**

MAINLINE CROSS SECTIONS

SCALE: 1" = 50' SHEET NO. ___ OF ___ SHEETS STA. 1123+50.00 TO STA. 1125+00.00

F.A.P. RTE.	SECTION	COUNTY	TOTAL SHEETS	SHEET NO.
805	126-BR-1	CLINTON	85	85
CONTRACT NO. 76976				
FED. ROAD DIST. NO. ILLINOIS FED. AID PROJECT				