
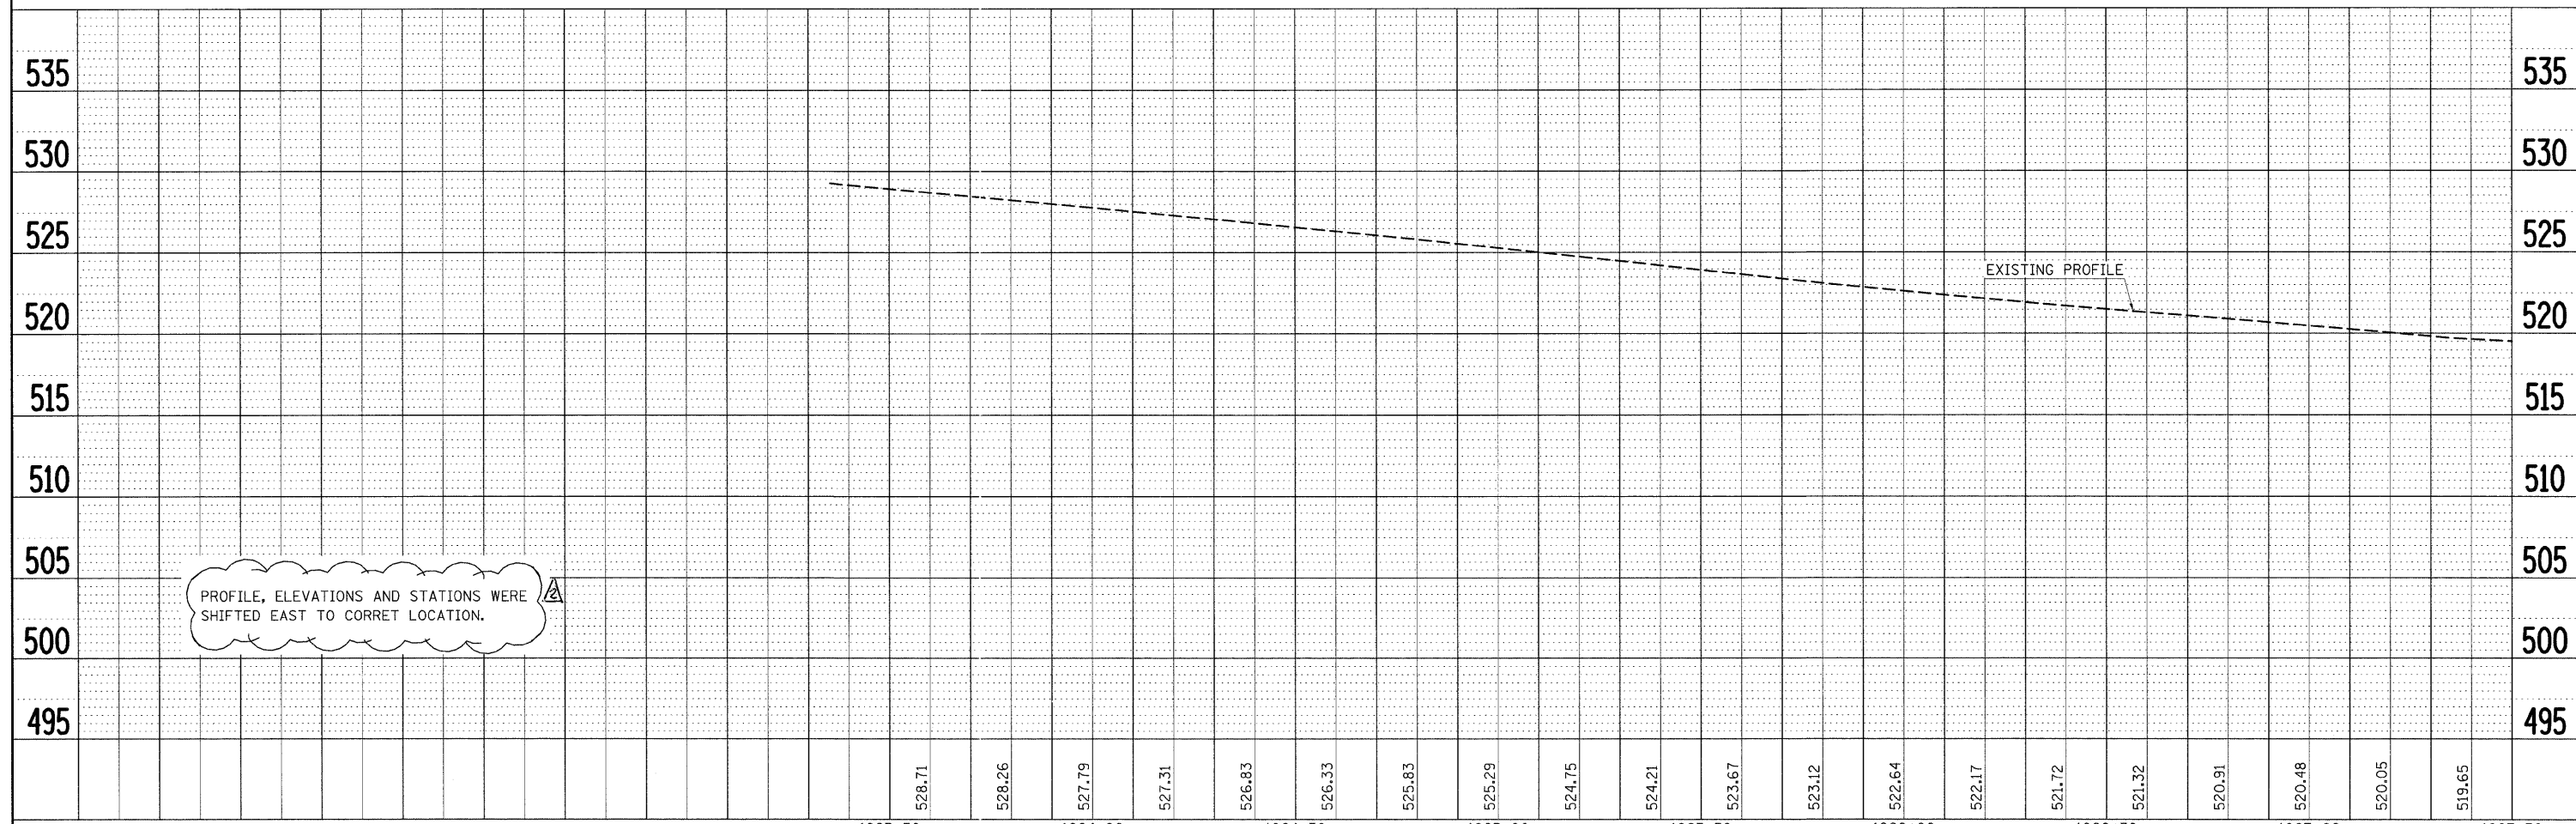


PLAN SURVEYED BY DATE
 PLOTTED CHECKED
 NOTE BOOK NO. OF WAY CHECKED
 NO. CAADD FILE NAME

PROFILE SURVEYED BY DATE
 PLOTTED CHECKED
 NOTE BOOK NO. OF WAY CHECKED
 NO. STRUCTURE NOTATIONS CRKID

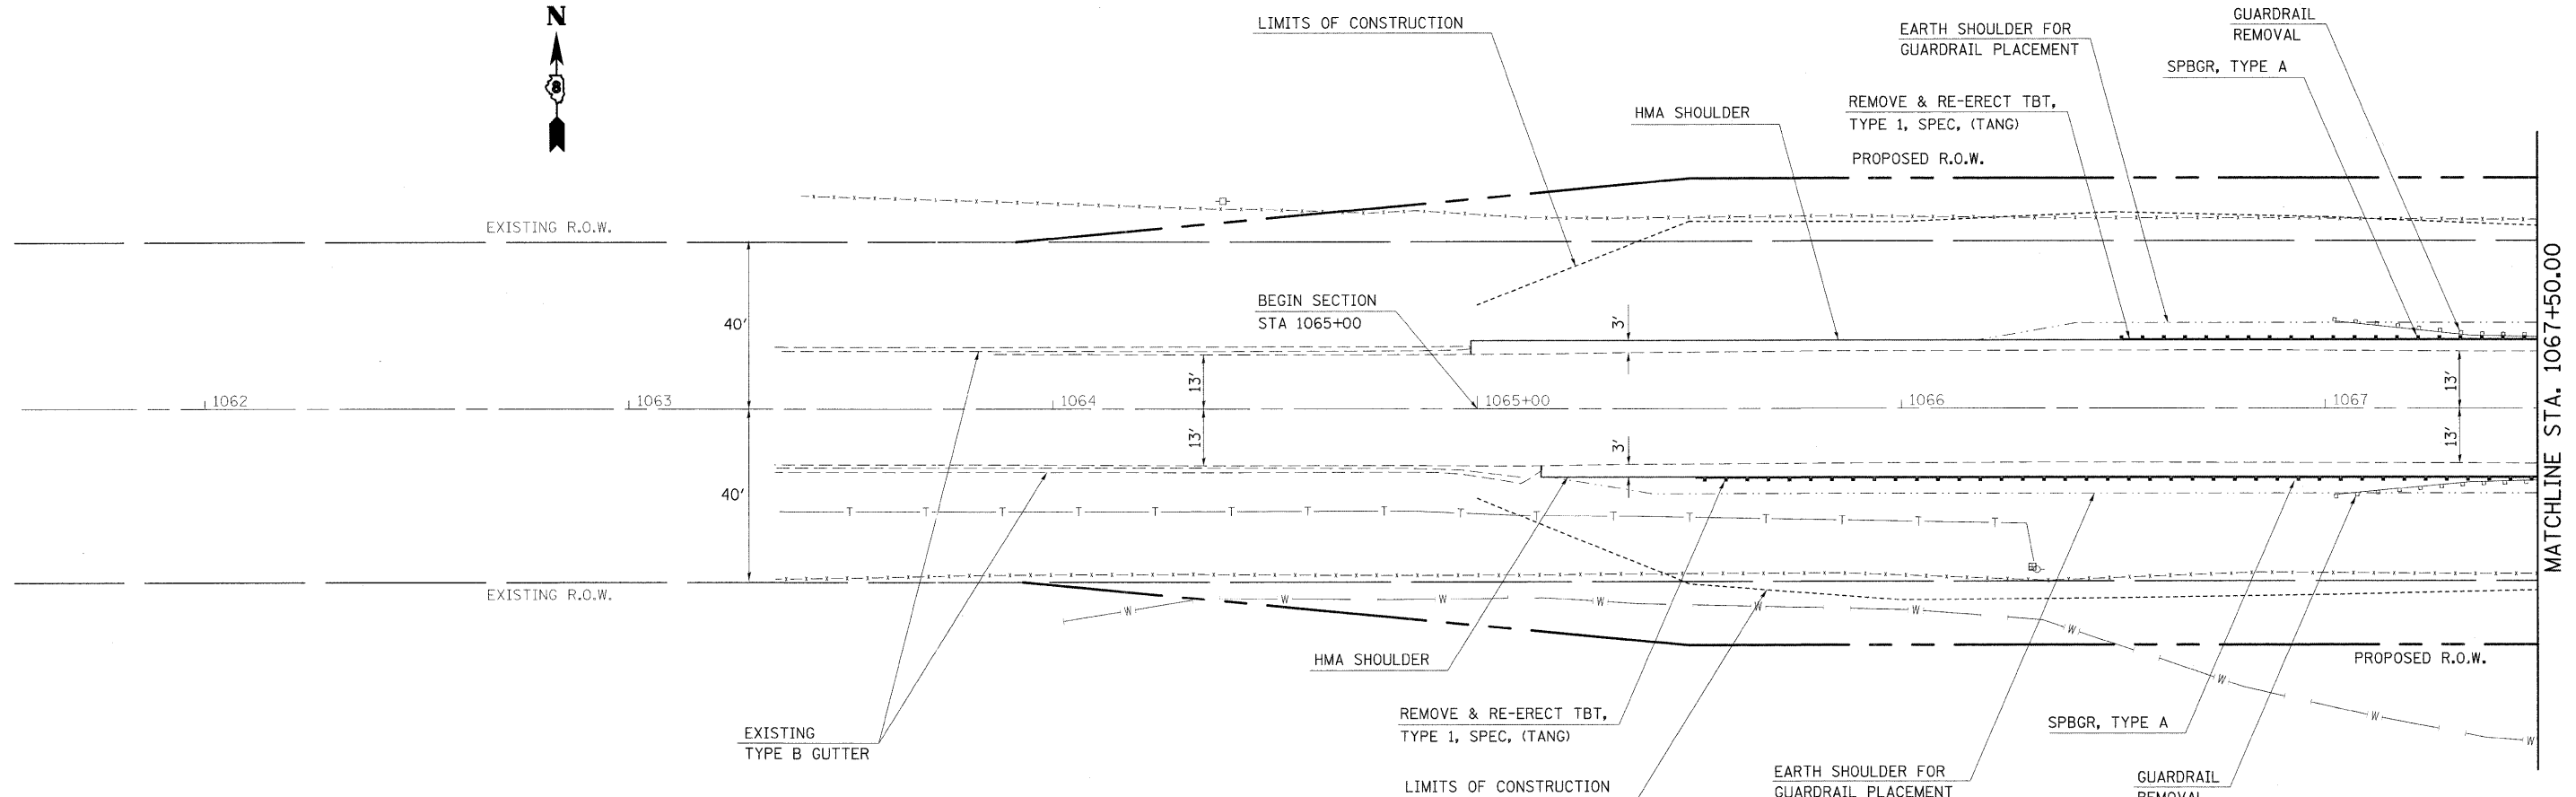

FILE NAME =	USER NAME = harbaughrd	DESIGNED -	REVISED -	STATE OF ILLINOIS DEPARTMENT OF TRANSPORTATION	IL 108 PLAN/PROFILE (SN 031-2012)		F.A.P. RTE.	SECTION	COUNTY	TOTAL SHEETS	SHEET NO.
ca:\pwork\psidot\harbaughrd\dms51889\p\p1506_0024.dgn		DRAWN -	REVISED -		761	104-BR-2	GREENE	82	17		
PLOT SCALE = 20.0000' / IN.		CHECKED -	REVISED -		SCALE: 20		SHEET NO. 1 OF 2 SHEETS		CONTRACT NO. 76987		
PLOT DATE = 2/6/2009		DATE -	REVISED -		STA. 1061+50 TO STA. 1067+50		FED. ROAD DIST. NO. ILLINOIS		FED. AID PROJECT		