
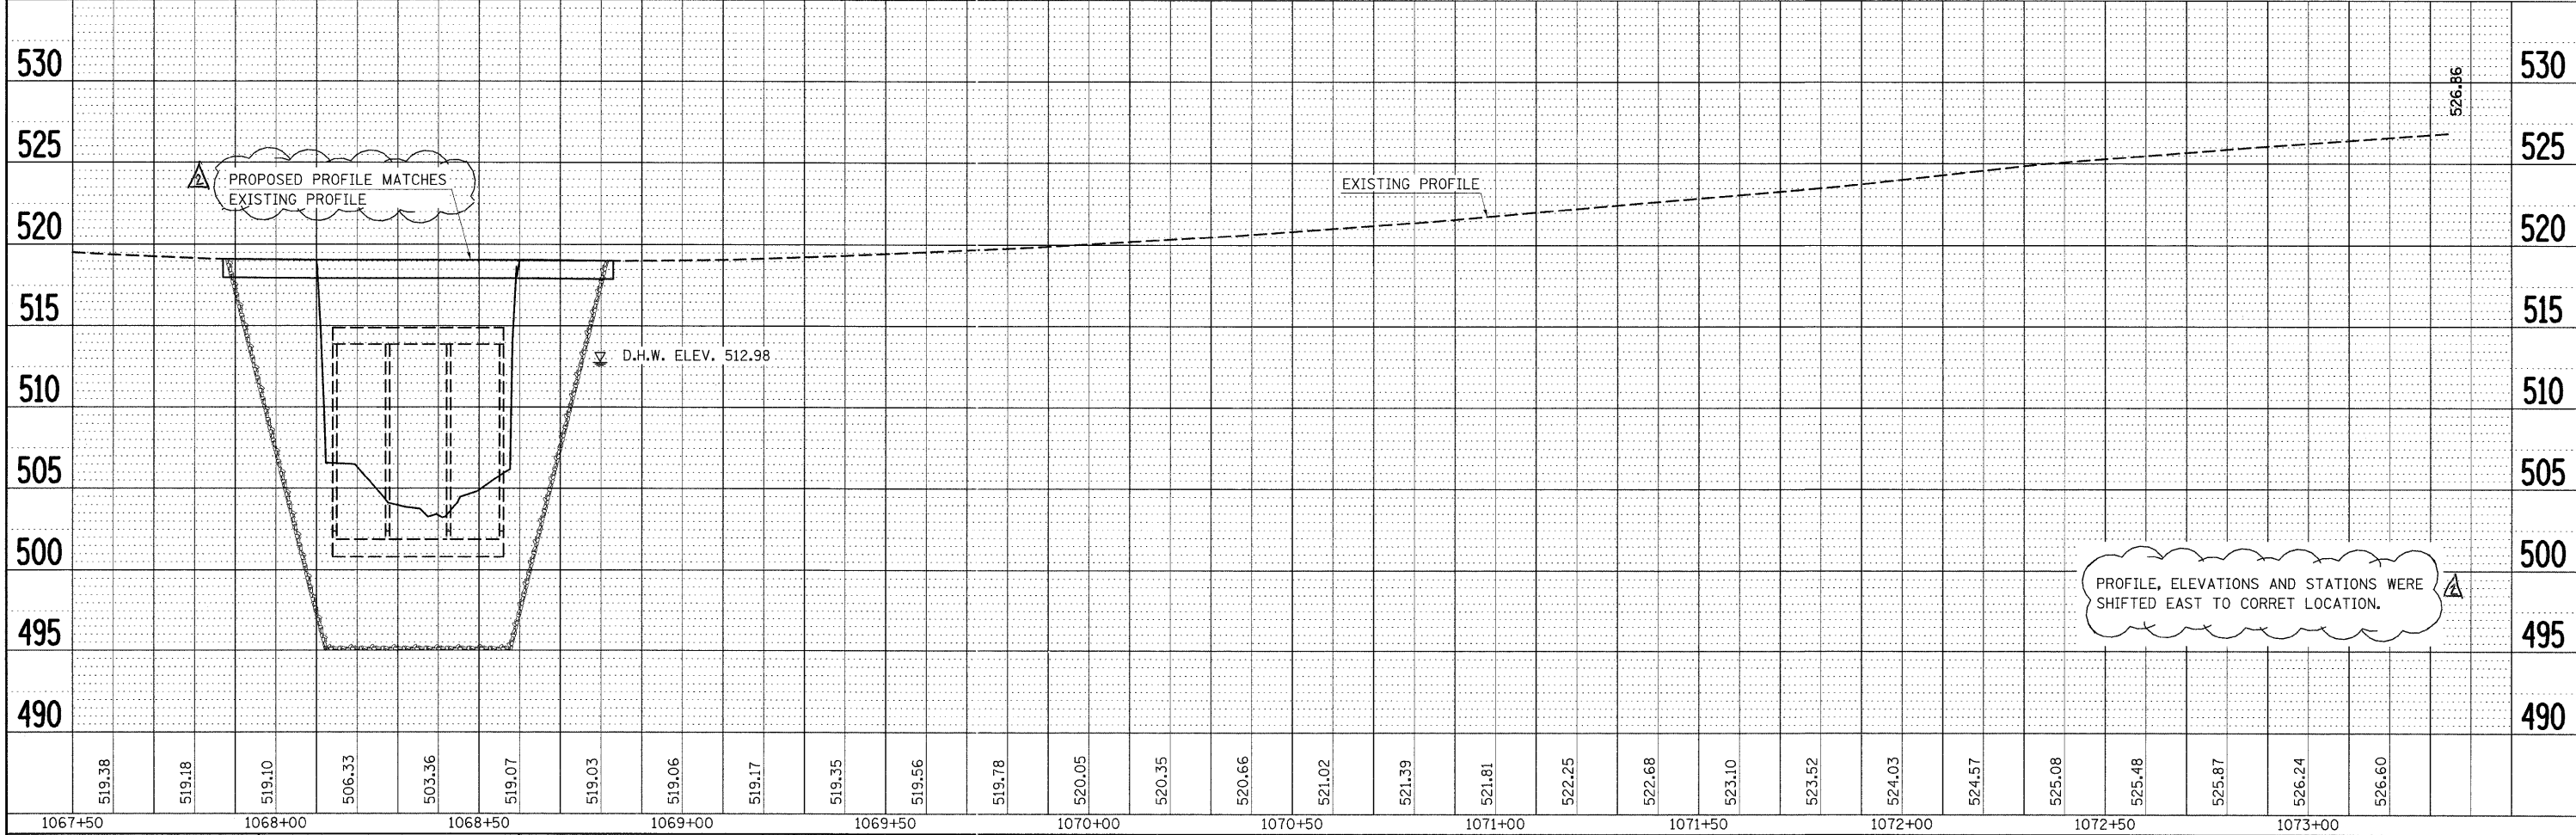


PLAN SURVEYED BY DATE  
 PLOTTED BY  
 CHECKED BY  
 FILE NAME

PROFILE SURVEYED BY DATE  
 PLOTTED BY  
 CHECKED BY  
 FILE NAME

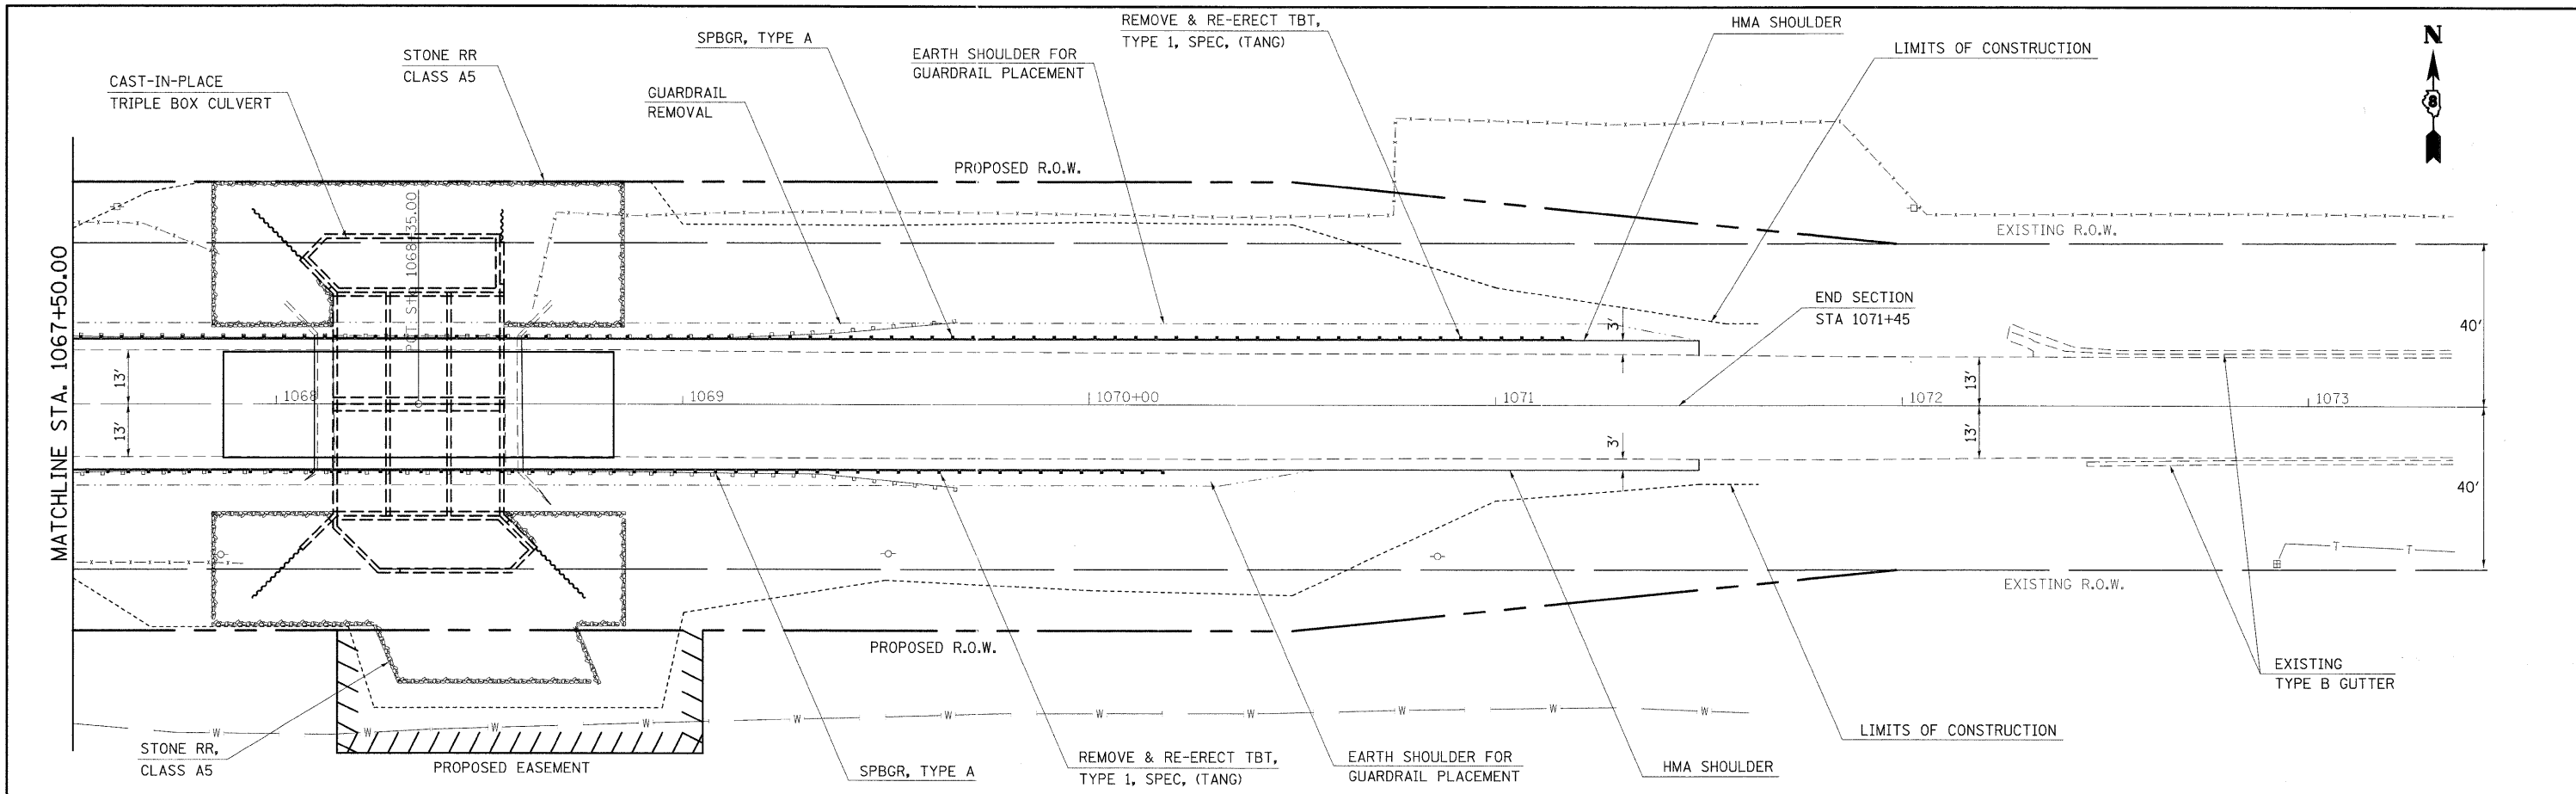

FILE NAME =	USER NAME = harbaughrd	DESIGNED -	REVISED -	<b>STATE OF ILLINOIS DEPARTMENT OF TRANSPORTATION</b>	<b>IL 108 PLANPROFILE (SN 031-2012)</b>	F.A.P. RTE.	SECTION	COUNTY	TOTAL SHEETS	SHEET NO.	
et:\pw\work\p\dtdot\harbaughrd\dms51889\p\p01586_0024.dgn	PLOT SCALE = 20,0000' / IN.	DRAWN -	REVISED -			761	104-BR-2	GREENE	82	18	
	PLOT DATE = 2/6/2009	CHECKED -	REVISED -			CONTRACT NO. 76987					
		DATE -	REVISED -			SCALE: 20 SHEET NO. 1 OF 2 SHEETS STA. 1067+50 TO STA. 1073+40					