


SAND MODULE IMPACT ATTENUATOR LAYOUT  
(IF OPTION USED)

**SEQUENCE OF CONSTRUCTION - STAGE I**

SEE STANDARD 701321 FOR LAYOUT OF TRAFFIC CONTROL. LAYOUT OF TEMPORARY CONCRETE BARRIER IS DEFINED ON THIS SHEET.  
 PLACE "HMA BASE COURSE WIDENING, 9 INCH" FOR 3 FT WIDENING AS SHOWN ON PLANS.  
 PLACE 350 FT TEMPORARY CONCRETE BARRIER AND 2 EACH IMPACT ATTENUATORS, TEMPORARY.  
 REMOVE SKIP-DASH AND SOLID EDGE PAVEMENT MARKING BETWEEN STOP BARS.

**SEQUENCE OF CONSTRUCTION - STAGE II**

SEE STANDARD 701321 FOR DETAILS NOT SHOWN ON PLANS.  
 PLACE "HMA BASE COURSE WIDENING, 9 INCH FOR 3 FT WIDENING AS SHOWN ON PLANS.  
 PLACE GUARDRAIL AND TRAFFIC BARRIER TERMINAL, TYPE 1 (SPECIAL) TANGENT ON BOTH ENDS OF STRUCTURE.  
 RELOCATE 375 FT OF TEMPORARY CONCRETE BARRIER AND RELOCATE 2 EACH IMPACT ATTENUATORS, TEMPORARY.

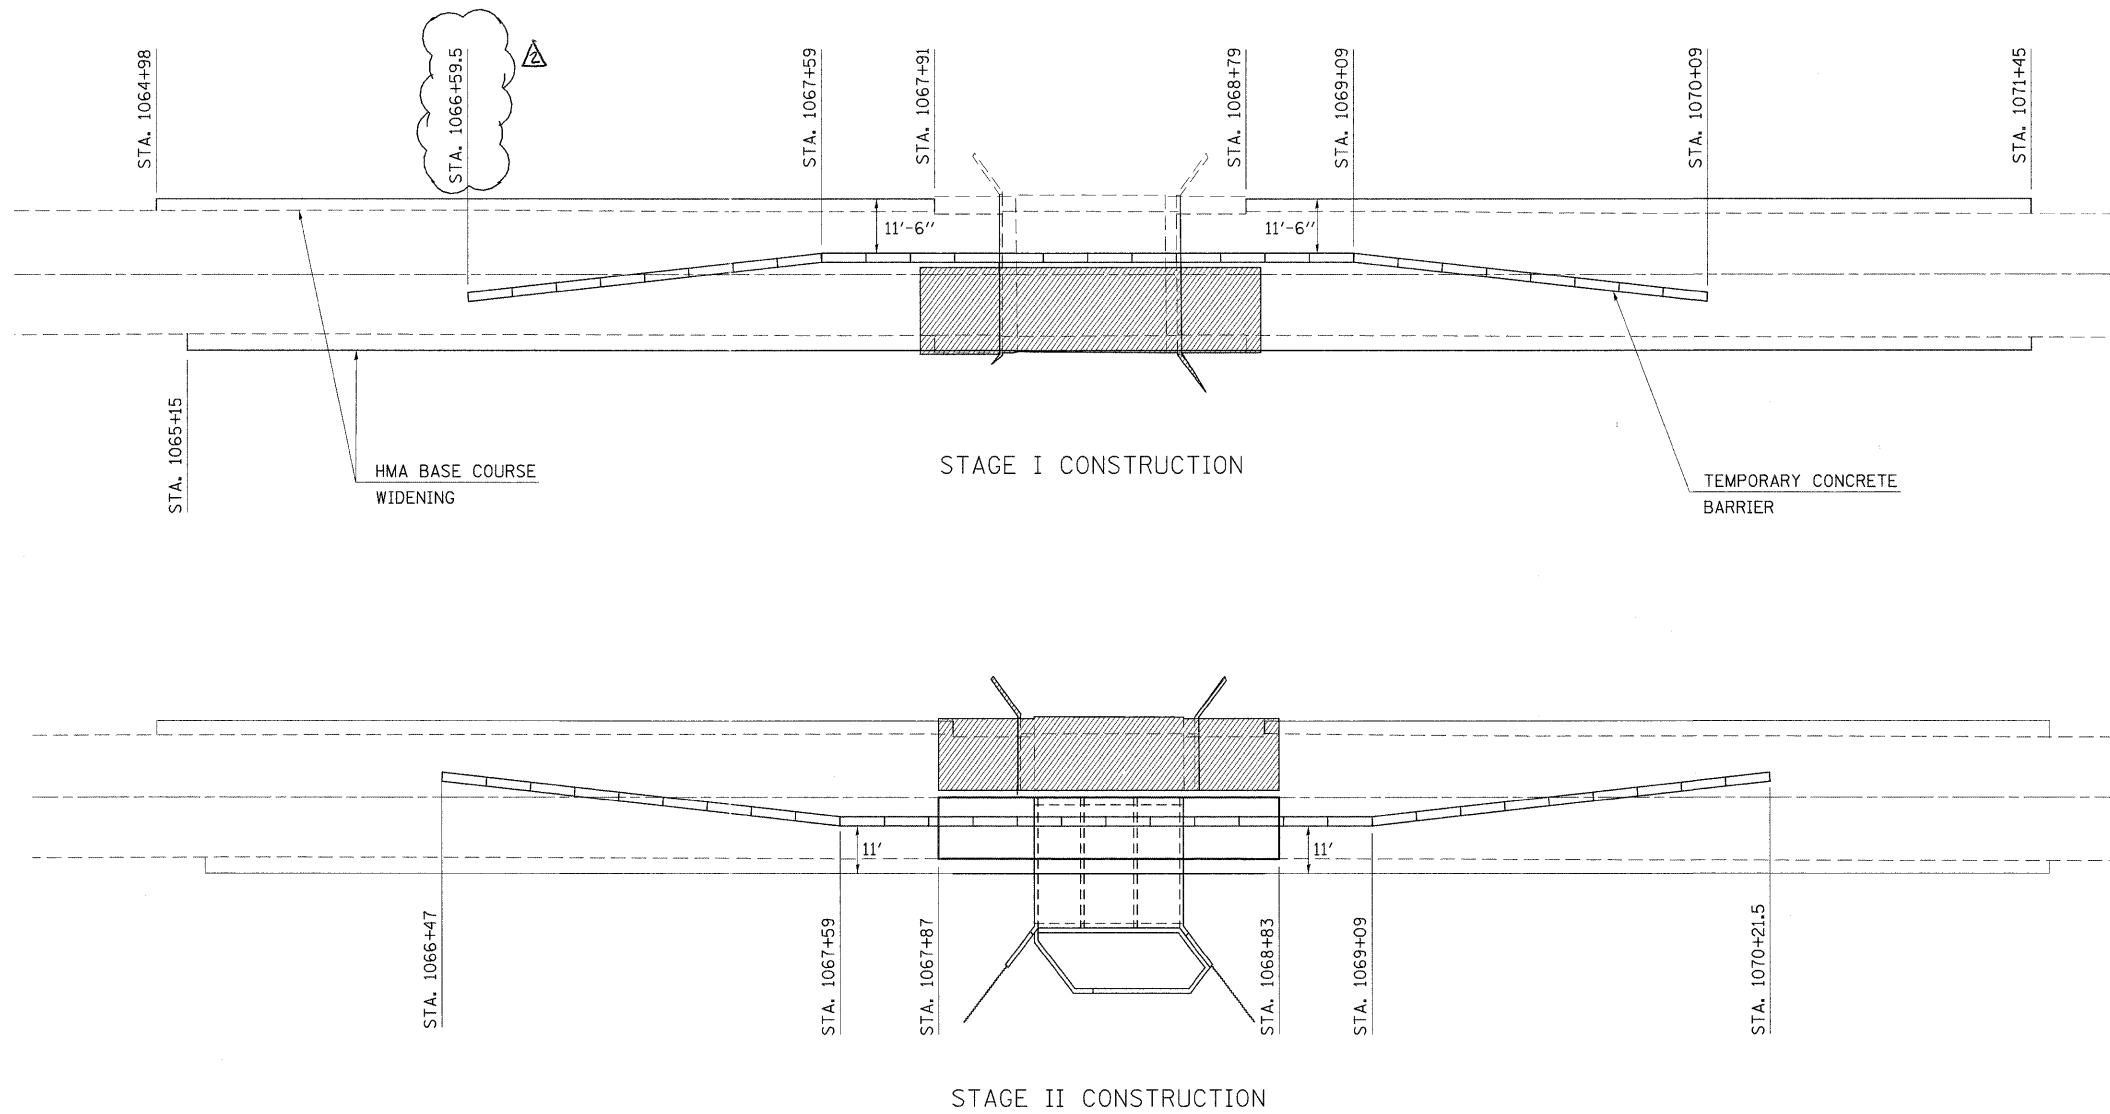

FILE NAME =  
 c:\pw\_work\p\dot\harbaugh\dms51889\p\01506a.dgn

USER NAME = harbaughrd  
 PLOT SCALE = 50.0000' / IN.  
 PLOT DATE = 2/6/2009

DESIGNED -  
 DRAWN -  
 CHECKED -  
 DATE -

REVISED -  
 REVISED -  
 REVISED -  
 REVISED -

**STATE OF ILLINOIS  
 DEPARTMENT OF TRANSPORTATION**

**STAGE CONSTRUCTION DETAILS (SN 031-2012)**

SCALE: NTS SHEET NO. OF SHEETS STA. TO STA.

F.A.P. RTE. 761	SECTION 104-BR-2	COUNTY GREENE	TOTAL SHEETS 82	SHEET NO. 19
CONTRACT NO. 76987				
FED. ROAD DIST. NO. ILLINOIS FED. AID PROJECT				

Rev. 2-18-09