


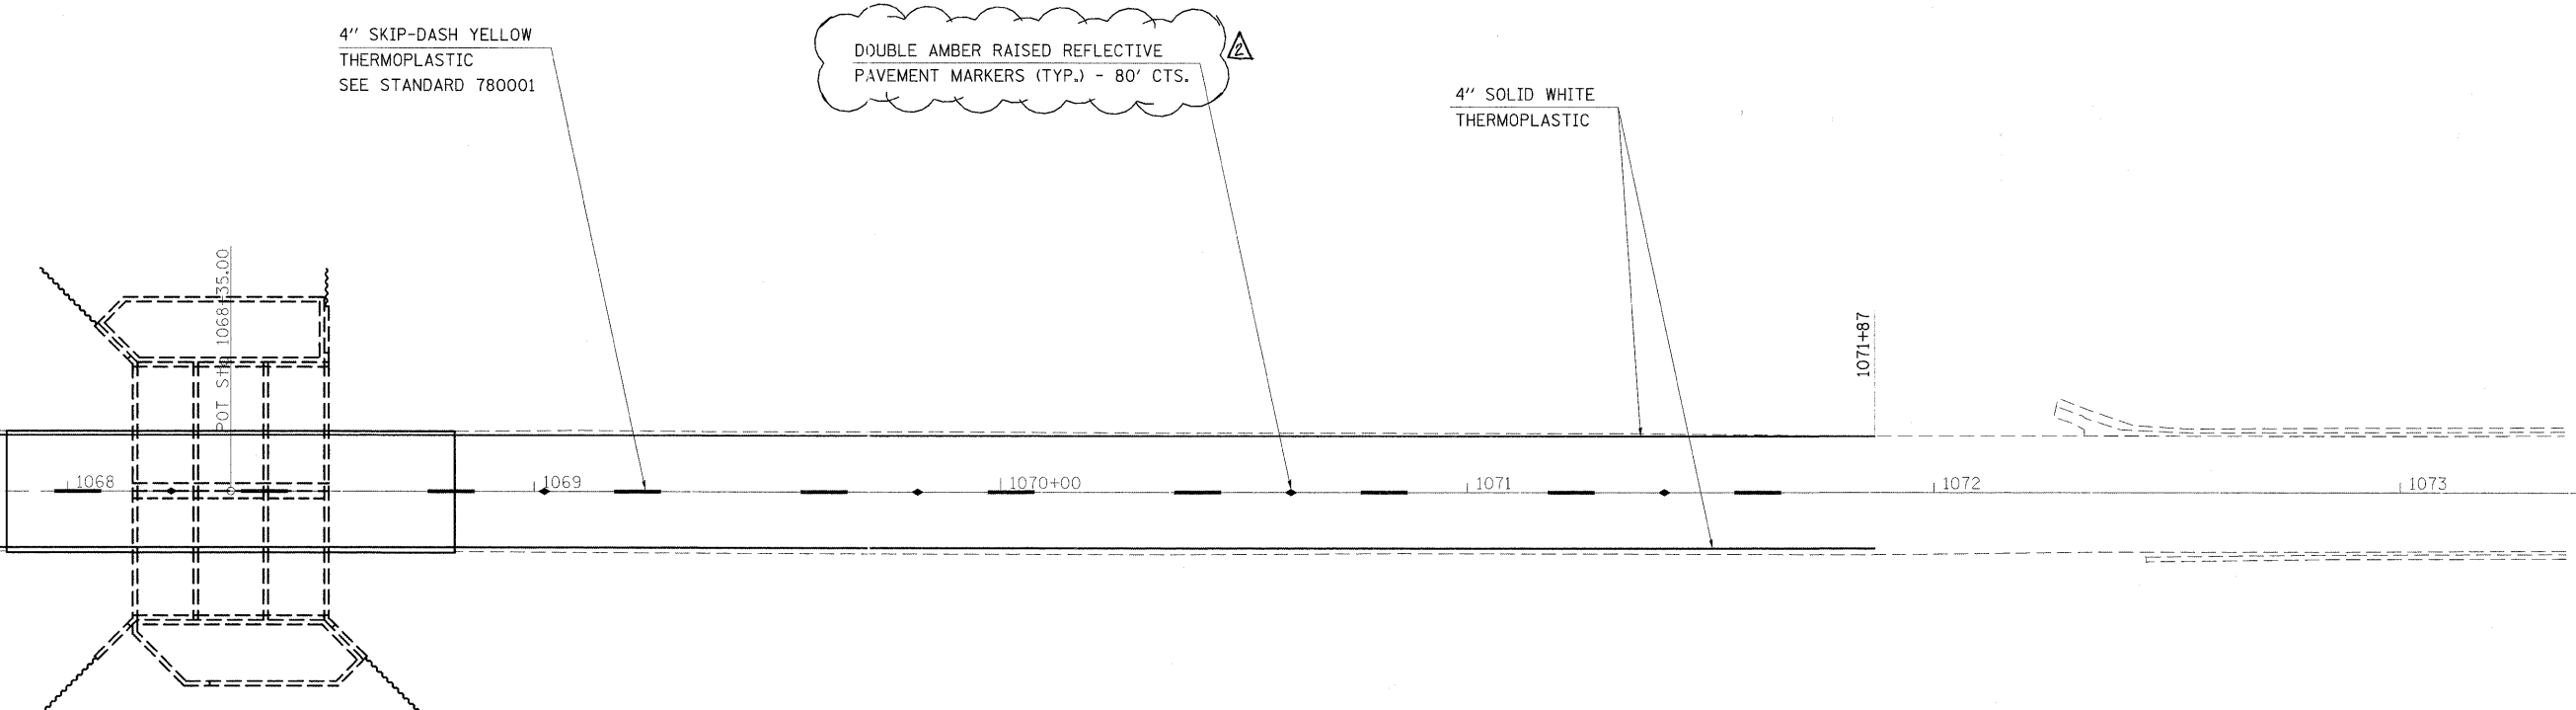

MACHINE STA. 1067+50.00



FILE NAME =	USER NAME = herbaughrd	DESIGNED -	REVISED -
c:\px_work\PWIDOT\HARBAUGHRO\dms51689\	tg01506_0024_13.dgn	DRAWN -	REVISED -
	PLOT SCALE = 20,0000' / IN.	CHECKED -	REVISED -
	PLOT DATE = 2/6/2009	DATE -	REVISED -

**STATE OF ILLINOIS  
DEPARTMENT OF TRANSPORTATION**

**PAVEMENT MARKING (SN 031-2012)**

SCALE: 20      SHEET NO. 2 OF 2 SHEETS      STA. 1067+50      TO STA. 1073+50

Rev. 2-18-09		F.A.P. RTE.	SECTION	COUNTY	TOTAL SHEETS	SHEET NO.
		761	104-BR-2	GREENE	82	23
				<b>CONTRACT NO. 76987</b>		
FED. ROAD DIST. NO.		ILLINOIS FED. AID PROJECT				