

SAND MODULE IMPACT ATTENUATOR LAYOUT
(IF OPTION USED)

SEQUENCE OF CONSTRUCTION - STAGE I

SEE STANDARD 701321 FOR LAYOUT OF TRAFFIC CONTROL. LAYOUT OF TEMPORARY CONCRETE BARRIER IS DEFINED ON THIS SHEET.

PLACE "HMA BASE COURSE WIDENING, 9 INCH" FOR 3 FT WIDENING AS SHOWN ON PLANS.

PLACE 512.5 FT TEMPORARY CONCRETE BARRIER AND 2 EACH IMPACT ATTENUATORS, TEMPORARY.

REMOVE SKIP-DASH AND SOLID EDGE PAVEMENT MARKING BETWEEN STOP BARS.

SEQUENCE OF CONSTRUCTION - STAGE II


SEE STANDARD 701321 FOR DETAILS NOT SHOWN ON PLANS.

PLACE A 46 FT HOT-MIX ASPHALT RAMP ON THE WEST END OF THE STRUCTURE AND A 77 FT HOT-MIX ASPHALT RAMP ON THE EAST END OF THE STRUCTURE.

PLACE "HMA BASE COURSE WIDENING, 9 INCH FOR 3 FT WIDENING AS SHOWN ON PLANS.

PLACE TRAFFIC BARRIER TERMINAL, TYPE 6 AND TEMPORARY GUARDRAIL ON BOTH ENDS OF STRUCTURE.

RELOCATE 512.5 FT OF TEMPORARY CONCRETE BARRIER AND RELOCATE 2 EACH IMPACT ATTENUATORS, TEMPORARY.

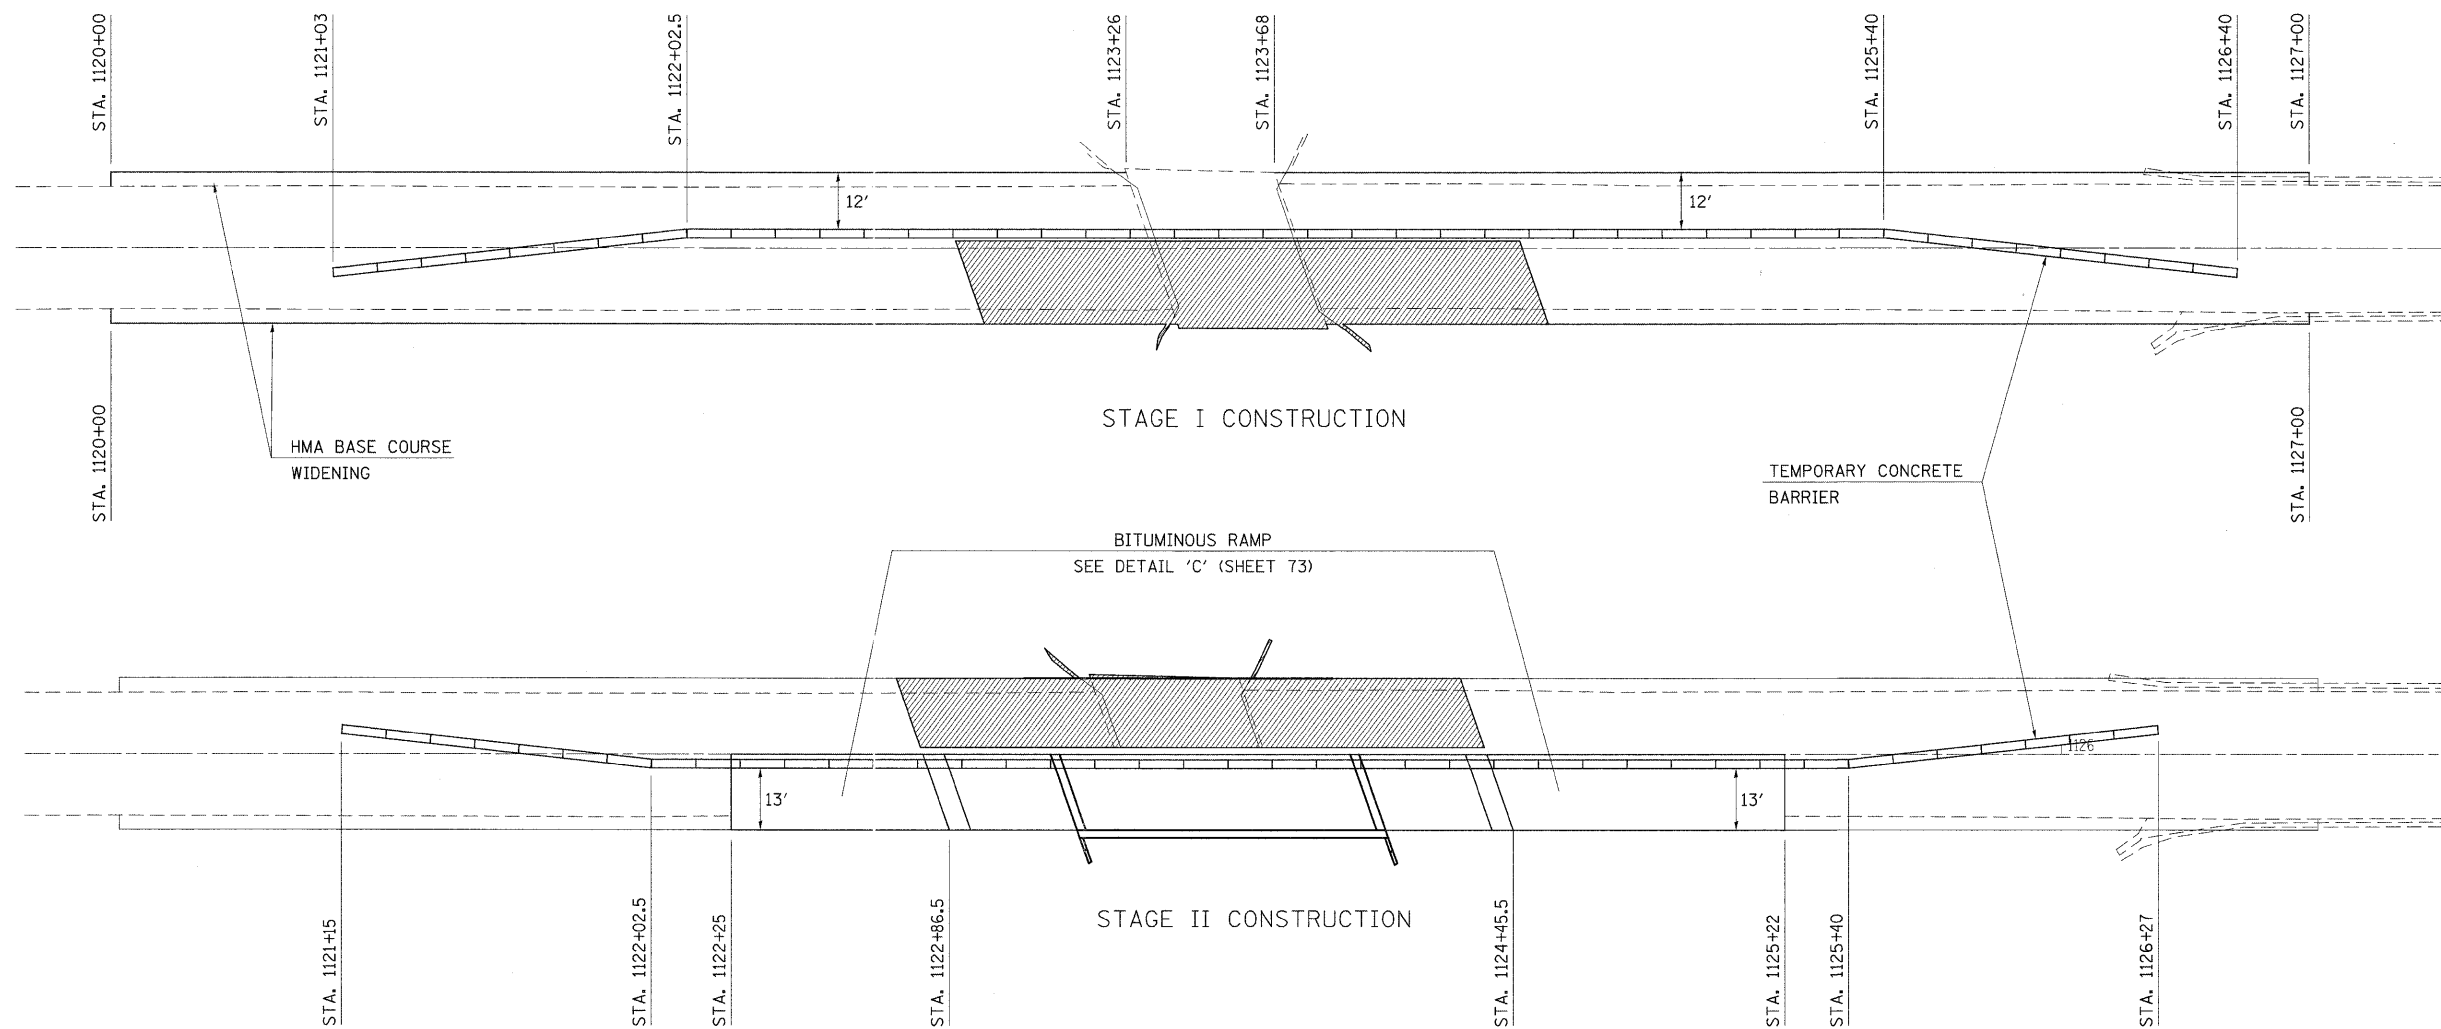

FILE NAME =
c:\pw\work\p\dot\herbaugh\dms51889\p

USER NAME = herbaughrd
01506a.dgn
PLOT SCALE = 50,0000' / IN.
PLOT DATE = 2/6/2009

DESIGNED -
DRAWN -
CHECKED -
DATE -

REVISED -
REVISED -
REVISED -
REVISED -

**STATE OF ILLINOIS
DEPARTMENT OF TRANSPORTATION**

STAGE CONSTRUCTION DETAILS (SN 031-0042)

SCALE: NTS SHEET NO. OF SHEETS STA. TO STA.

Rev. 2-18-09

F.A.P. RTE.	SECTION	COUNTY	TOTAL SHEETS	SHEET NO.
761	104-BR-2	GREENE	82	45
CONTRACT NO. 76987				

FED. ROAD DIST. NO. ILLINOIS FED. AID PROJECT