
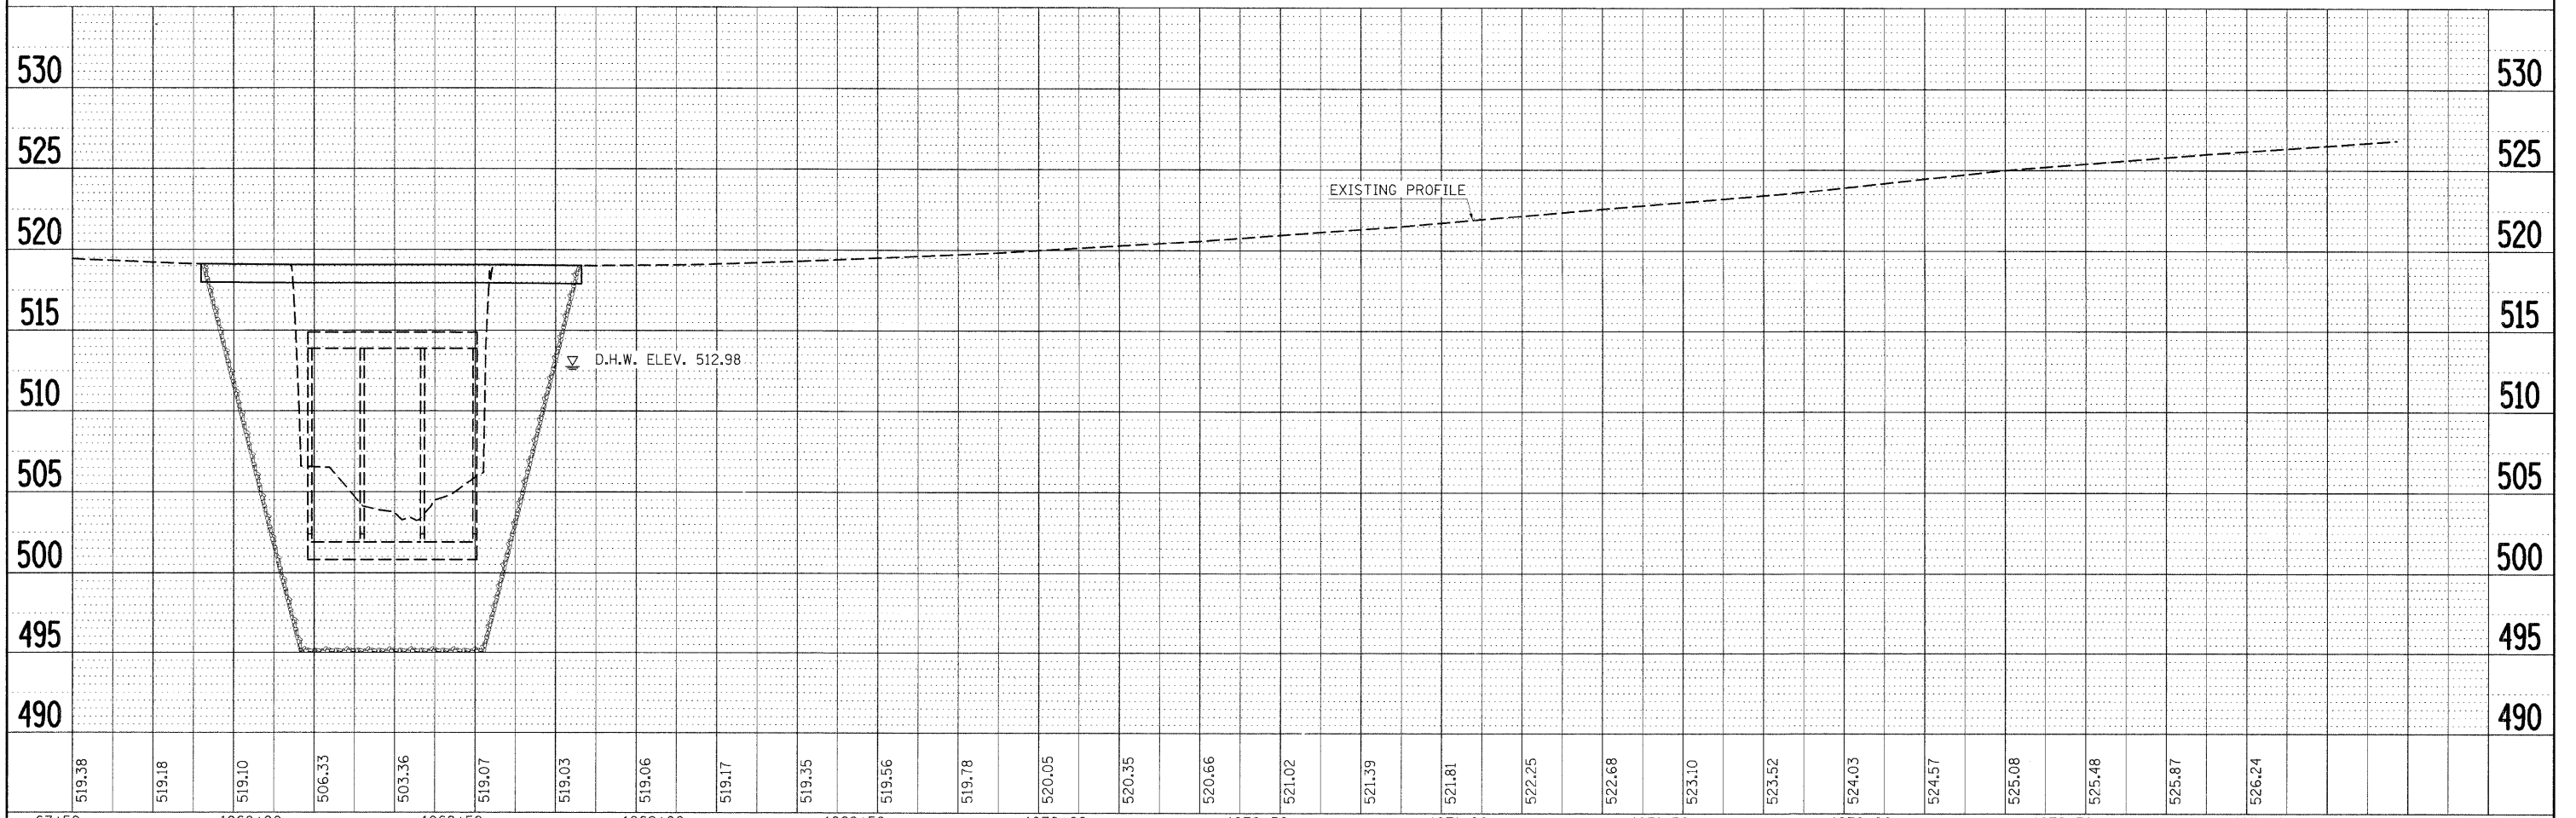


PLAN	SURVEYED	BY	DATE
	NOTED		
	PLOTTED		
	RTY. OF WAY CHECKED		
	ADD FILE NAME		

PROFILE	SURVEYED	BY	DATE
	NOTED		
	PLOTTED		
	RTY. OF WAY CHECKED		
	STRUCTURE NOTATIONS CHECKED		

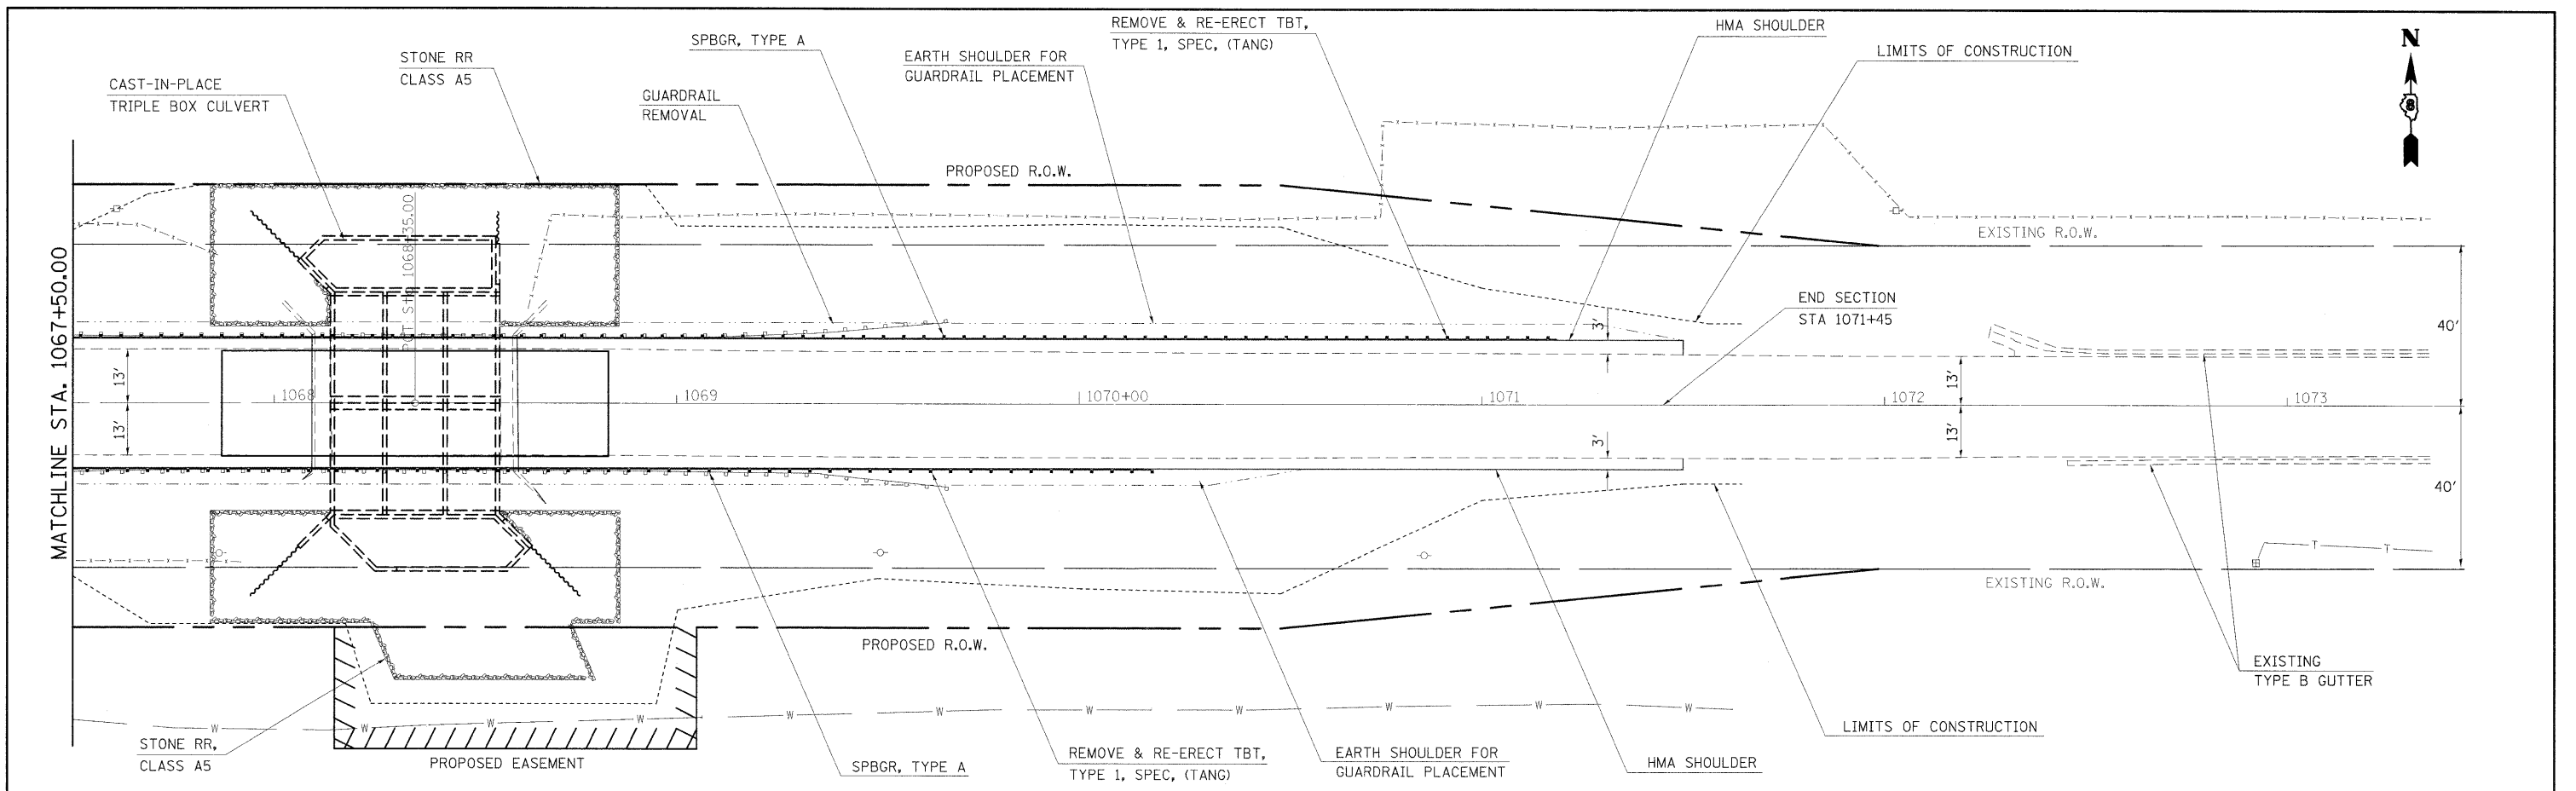

FILE NAME =	USER NAME = harbaughrd	DESIGNED -	REVISED -	STATE OF ILLINOIS DEPARTMENT OF TRANSPORTATION	IL 108 PLAN/PROFILE (SN 031-2012)	F.A.P. RTE.	SECTION	COUNTY	TOTAL SHEETS	SHEET NO.
ca:\pw\work\p\dot\harbaughrd\dms51889\p\p	01506.0024.dgn	DRAWN -	REVISED -			761	104-BR-2	GREENE	82	18
	PLOT SCALE = 20.0000' / IN.	CHECKED -	REVISED -			CONTRACT NO. 76987				
	PLOT DATE = 12/11/2008	DATE -	REVISED -			SCALE: 20	SHEET NO. 1 OF 2 SHEETS	STA. 1067+50 TO STA. 1073+40	FED. ROAD DIST. NO.	ILLINOIS FED. AID PROJECT