


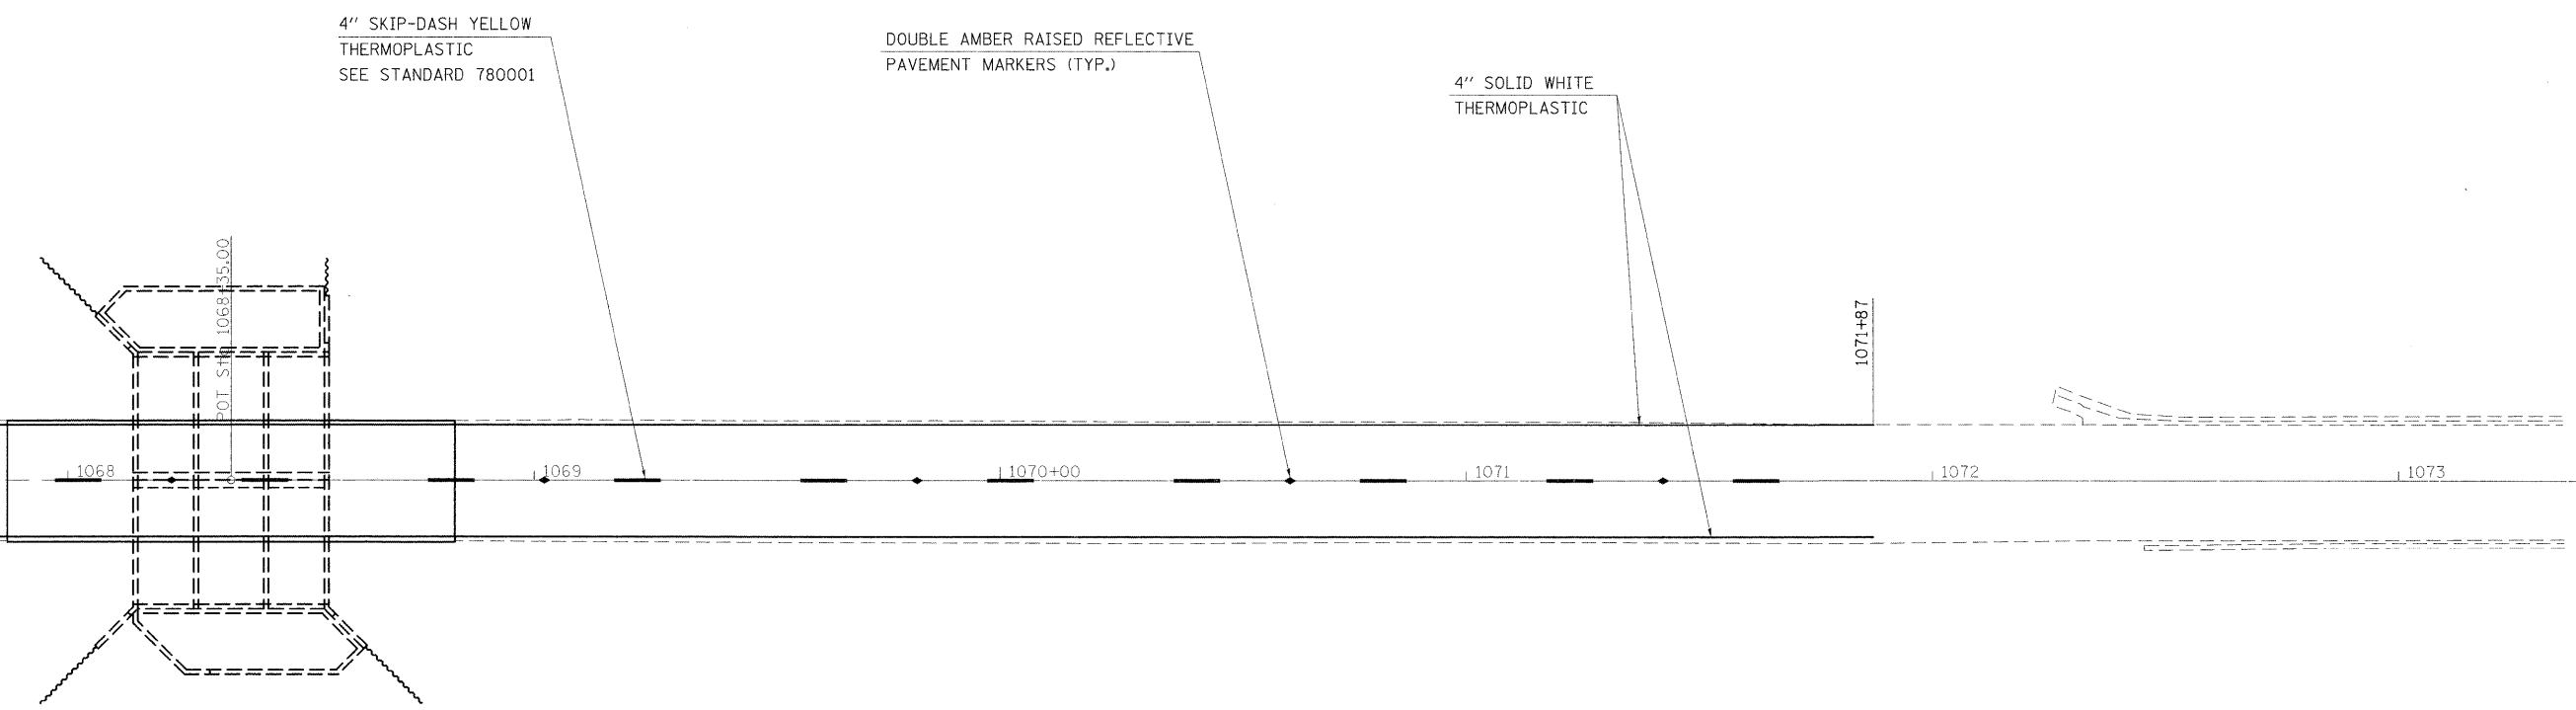

MACHINE STA. 1067+50.00



FILE NAME = c:\pw_wa-k\PWIDOT\HARBAUGHRO\dms51889\	USER NAME = harbaughrd eg01506_2024_13.dgn	DESIGNED - DRAWN -	REVISED - REVISED -	<b>STATE OF ILLINOIS</b> <b>DEPARTMENT OF TRANSPORTATION</b>	<b>PAVEMENT MARKING (SN 031-2012)</b>	F.A.P. RTE. 761	SECTION 104-BR-2	COUNTY GREENE	TOTAL SHEETS 82	SHEET NO. 23
	PLOT SCALE = 20.0000 ' / IN.	CHECKED - DATE -	REVISED - REVISED -			<b>CONTRACT NO. 76987</b>				
	PLOT DATE = 12/11/2008	SCALE: 20    SHEET NO. 2 OF 2 SHEETS    STA. 1067+50    TO STA. 1073+50				FED. ROAD DIST. NO.    ILLINOIS FED. AID PROJECT				