


FINAL SURVEY	DATE
SURVEYED	BY
PLOTTED	
NOTE BOOK	
NO.	

ORIGINAL SURVEY	DATE
SURVEYED	BY
PLOTTED	
NOTE BOOK	
NO.	

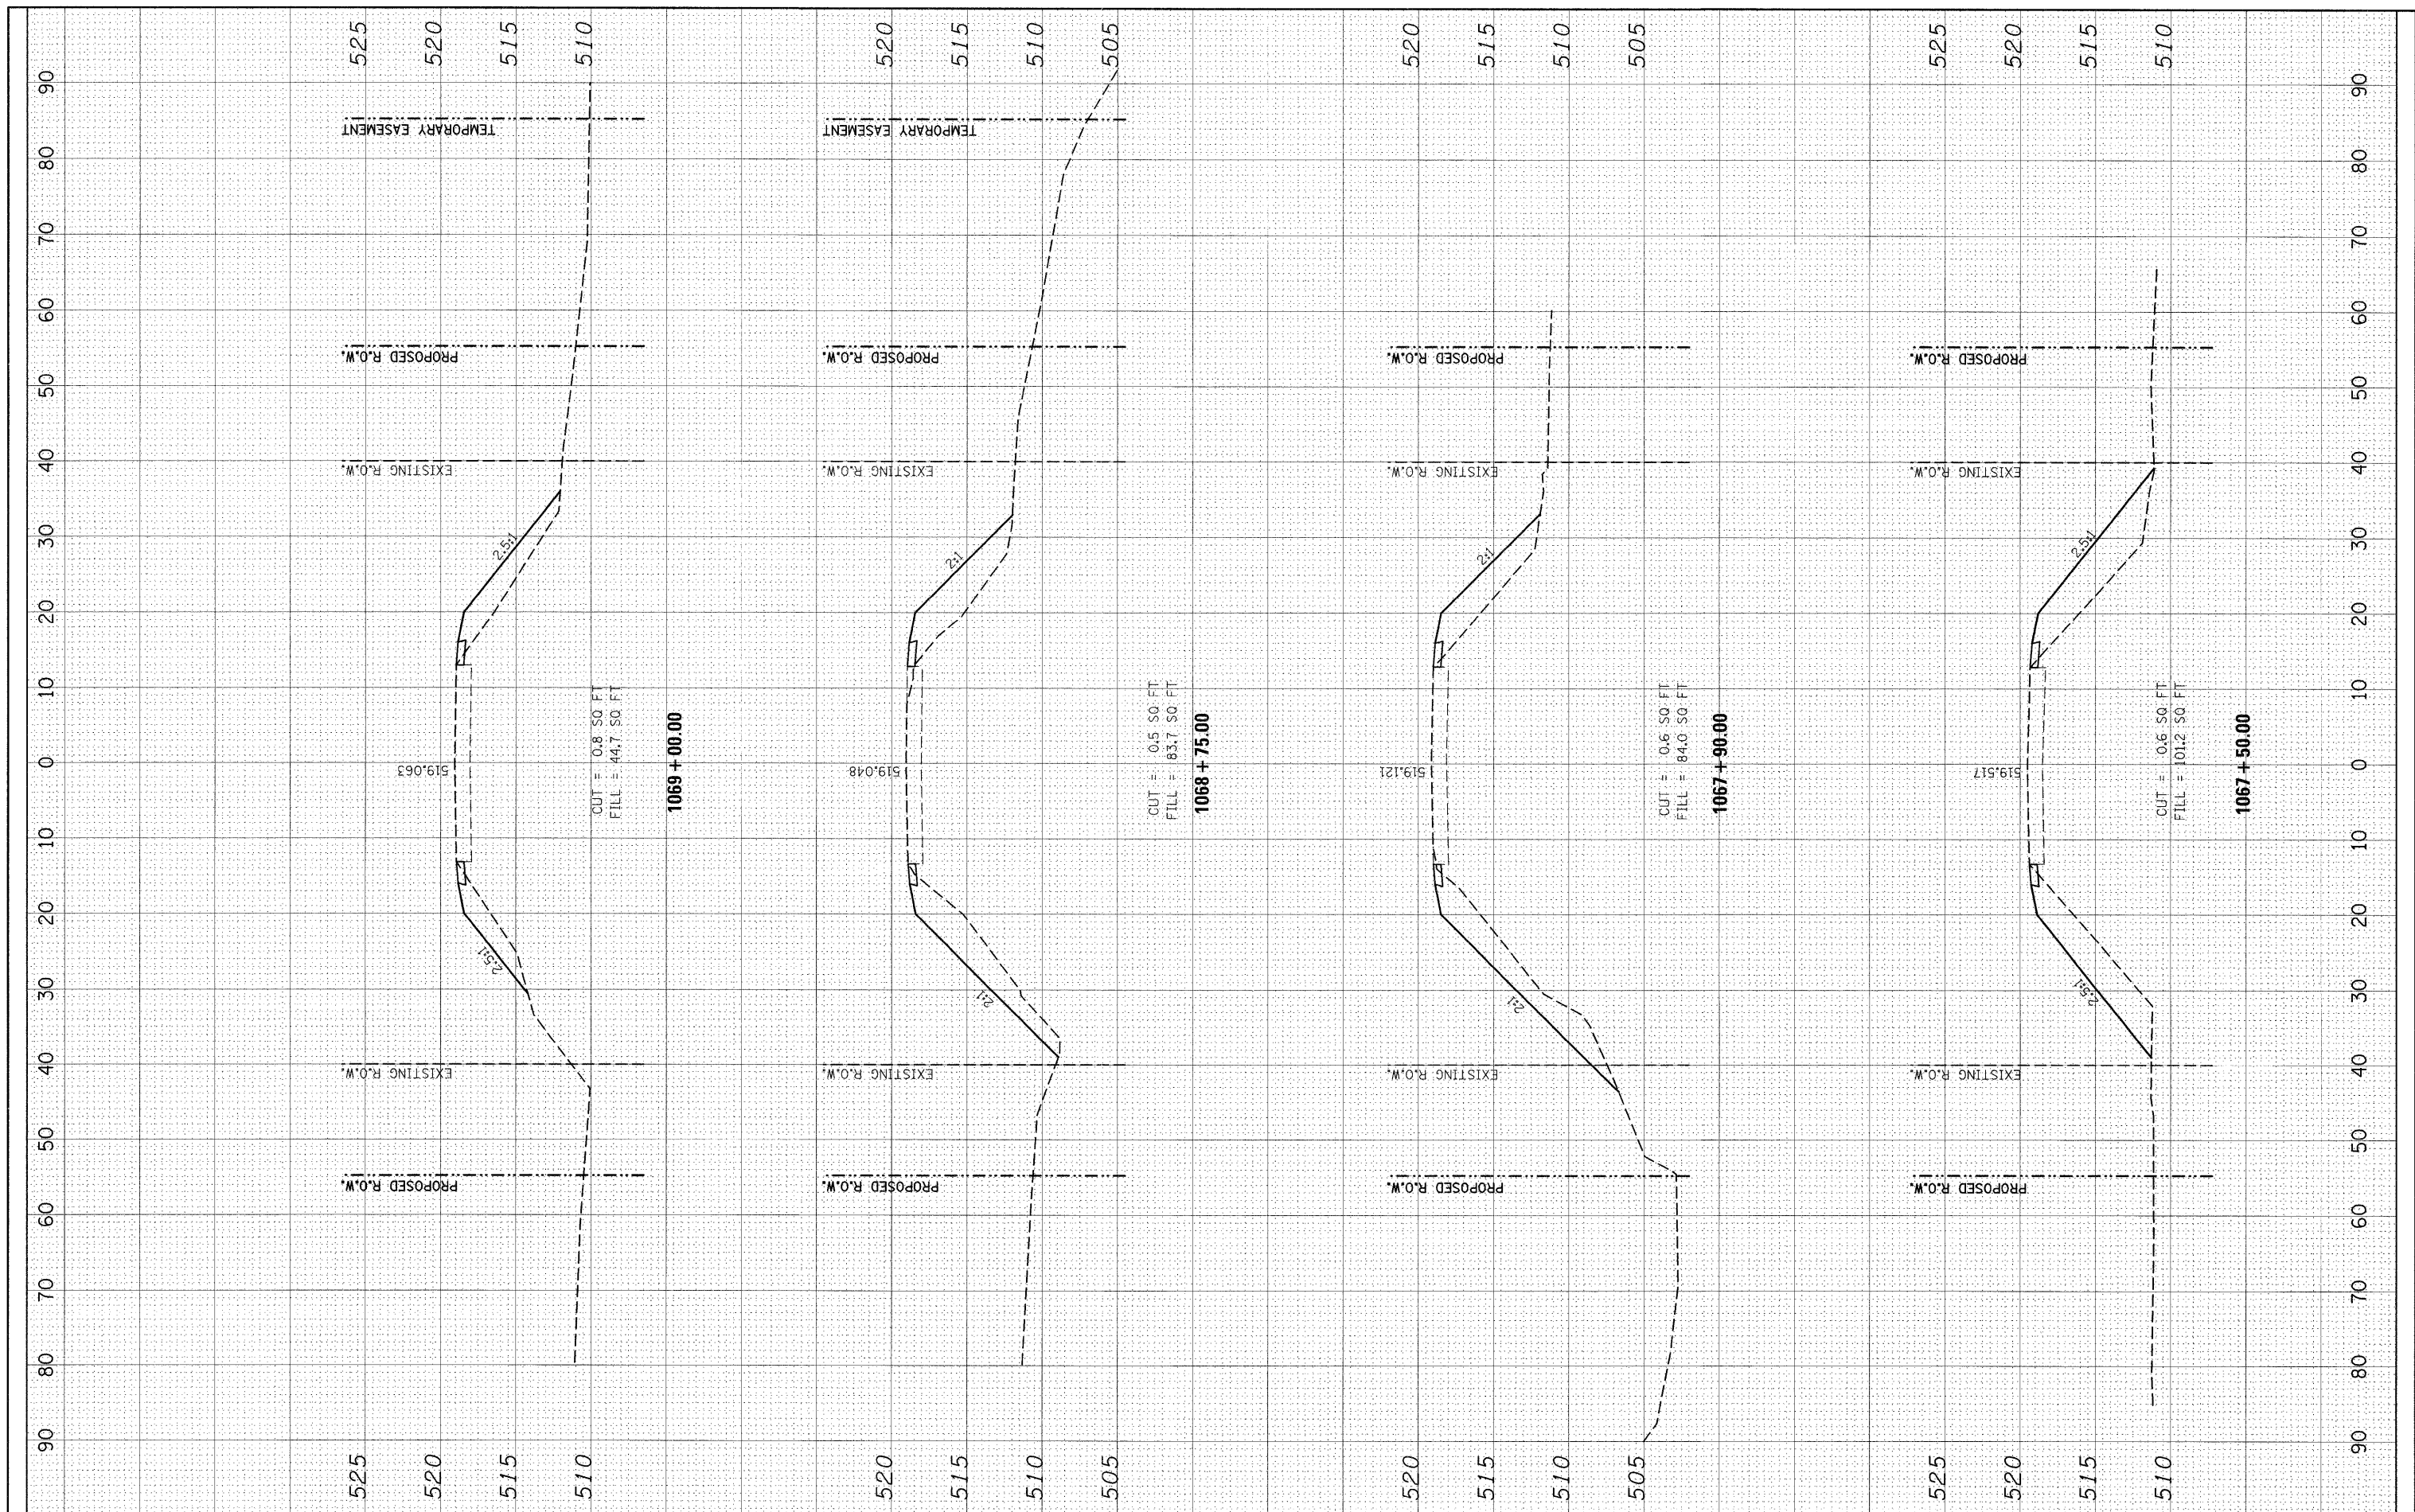

FILE NAME =	USER NAME = #USER#	DESIGNED -	REVISED -	STATE OF ILLINOIS DEPARTMENT OF TRANSPORTATION	CROSS SECTION (SN 031-2012)			F.A.P. RTE. 761	SECTION 104-BR-2	COUNTY GREENE	TOTAL SHEETS 82	SHEET NO. 40
#FILE#	PLOT SCALE = #SCALE#	DRAWN -	REVISED -		SCALE:	SHEET NO. 3 OF 5 SHEETS	STA. 1067+50.00 TO STA. 1069+00.00	FED. ROAD DIST. NO.	ILLINOIS FED. AID PROJECT	CONTRACT NO. 76987		
	PLOT DATE = #DATE#	CHECKED -	REVISED -									
		DATE -	REVISED -									