


FINAL SURVEY	SURVEYED	BY	DATE
NOTE BOOK NO.	PLOTTED		
	TEMPLATE		
	AREAS CHECKED		

ORIGINAL SURVEY	SURVEYED	BY	DATE
NOTE BOOK NO.	PLOTTED		
	TEMPLATE		
	AREAS CHECKED		

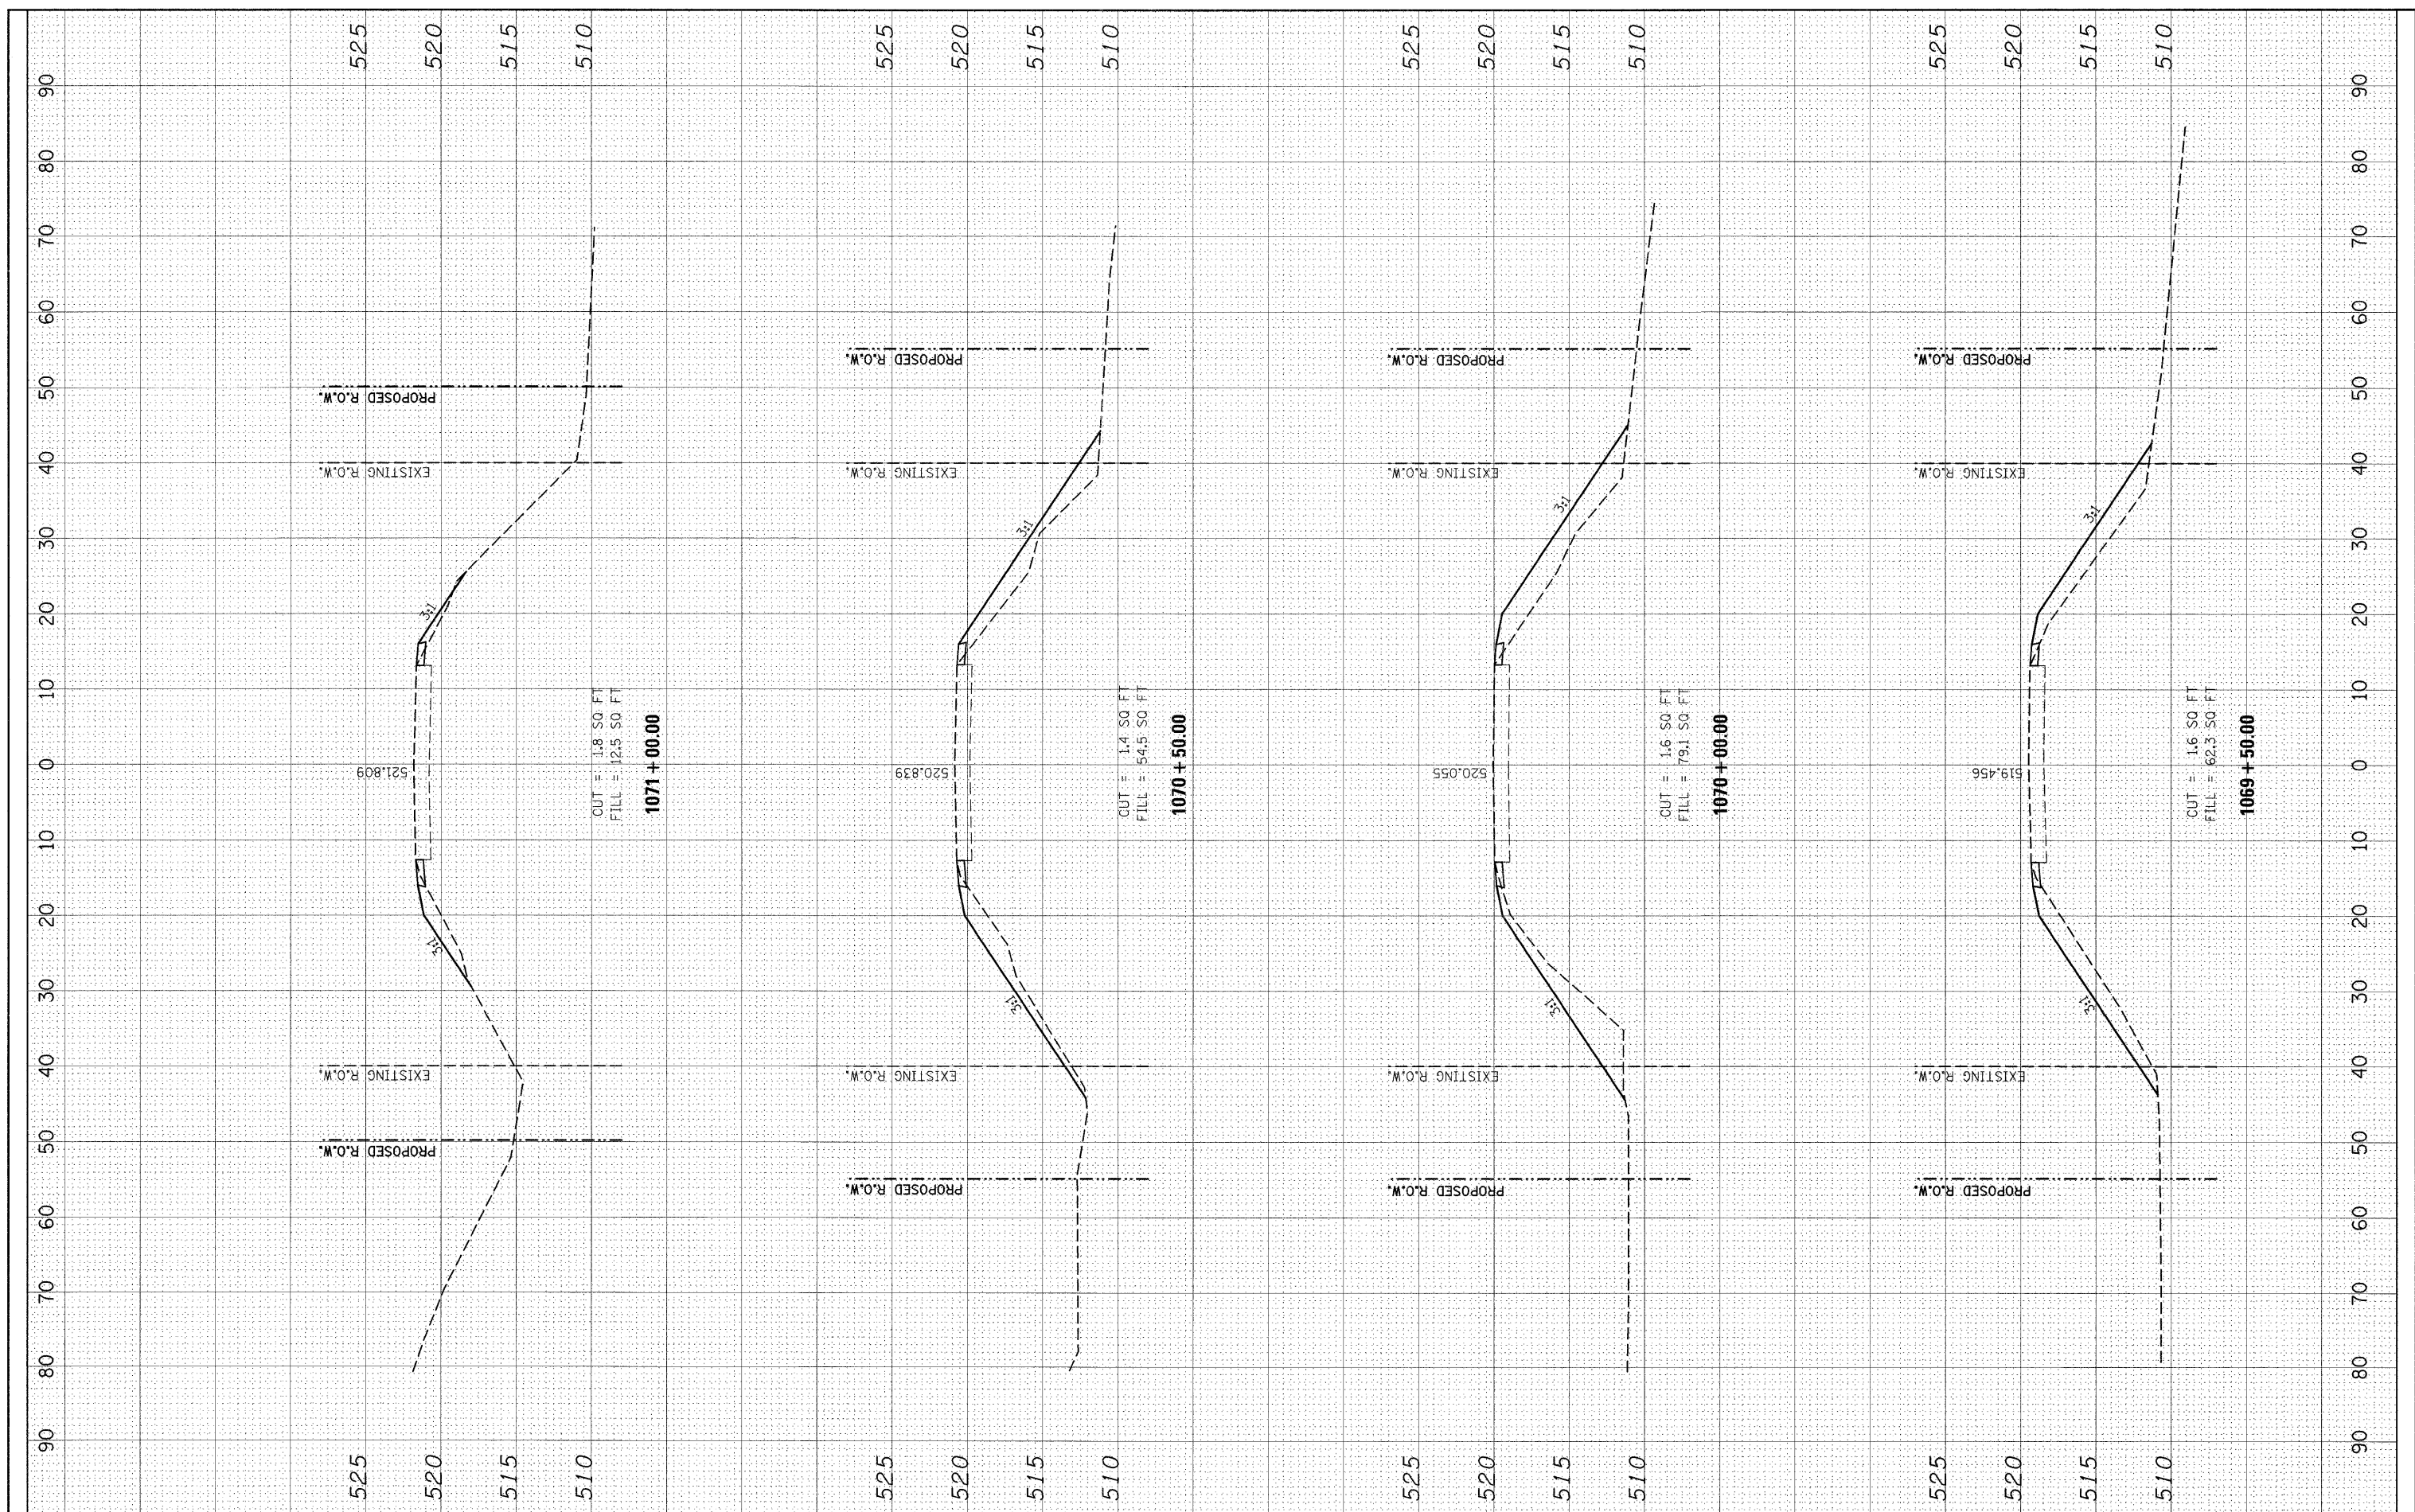

FILE NAME = #FILE#	USER NAME = #USER#	DESIGNED -	REVISED -	<b>STATE OF ILLINOIS DEPARTMENT OF TRANSPORTATION</b>	<b>CROSS SECTION (SN 031-2012)</b>			F.A.P. RTE. 761	SECTION 104-BR-2	COUNTY GREENE	TOTAL SHEETS 82	SHEET NO. 41
	PLOT SCALE = #SCALE#	DRAWN -	REVISED -		SCALE:	SHEET NO. 4 OF 5 SHEETS	STA. 1069+50.00 TO STA. 1071+00.00	FED. ROAD DIST. NO. ILLINOIS		CONTRACT NO. 76987		
	PLOT DATE = #DATE#	CHECKED -	REVISED -					ILLINOIS		FED. AID PROJECT		
		DATE -	REVISED -									