
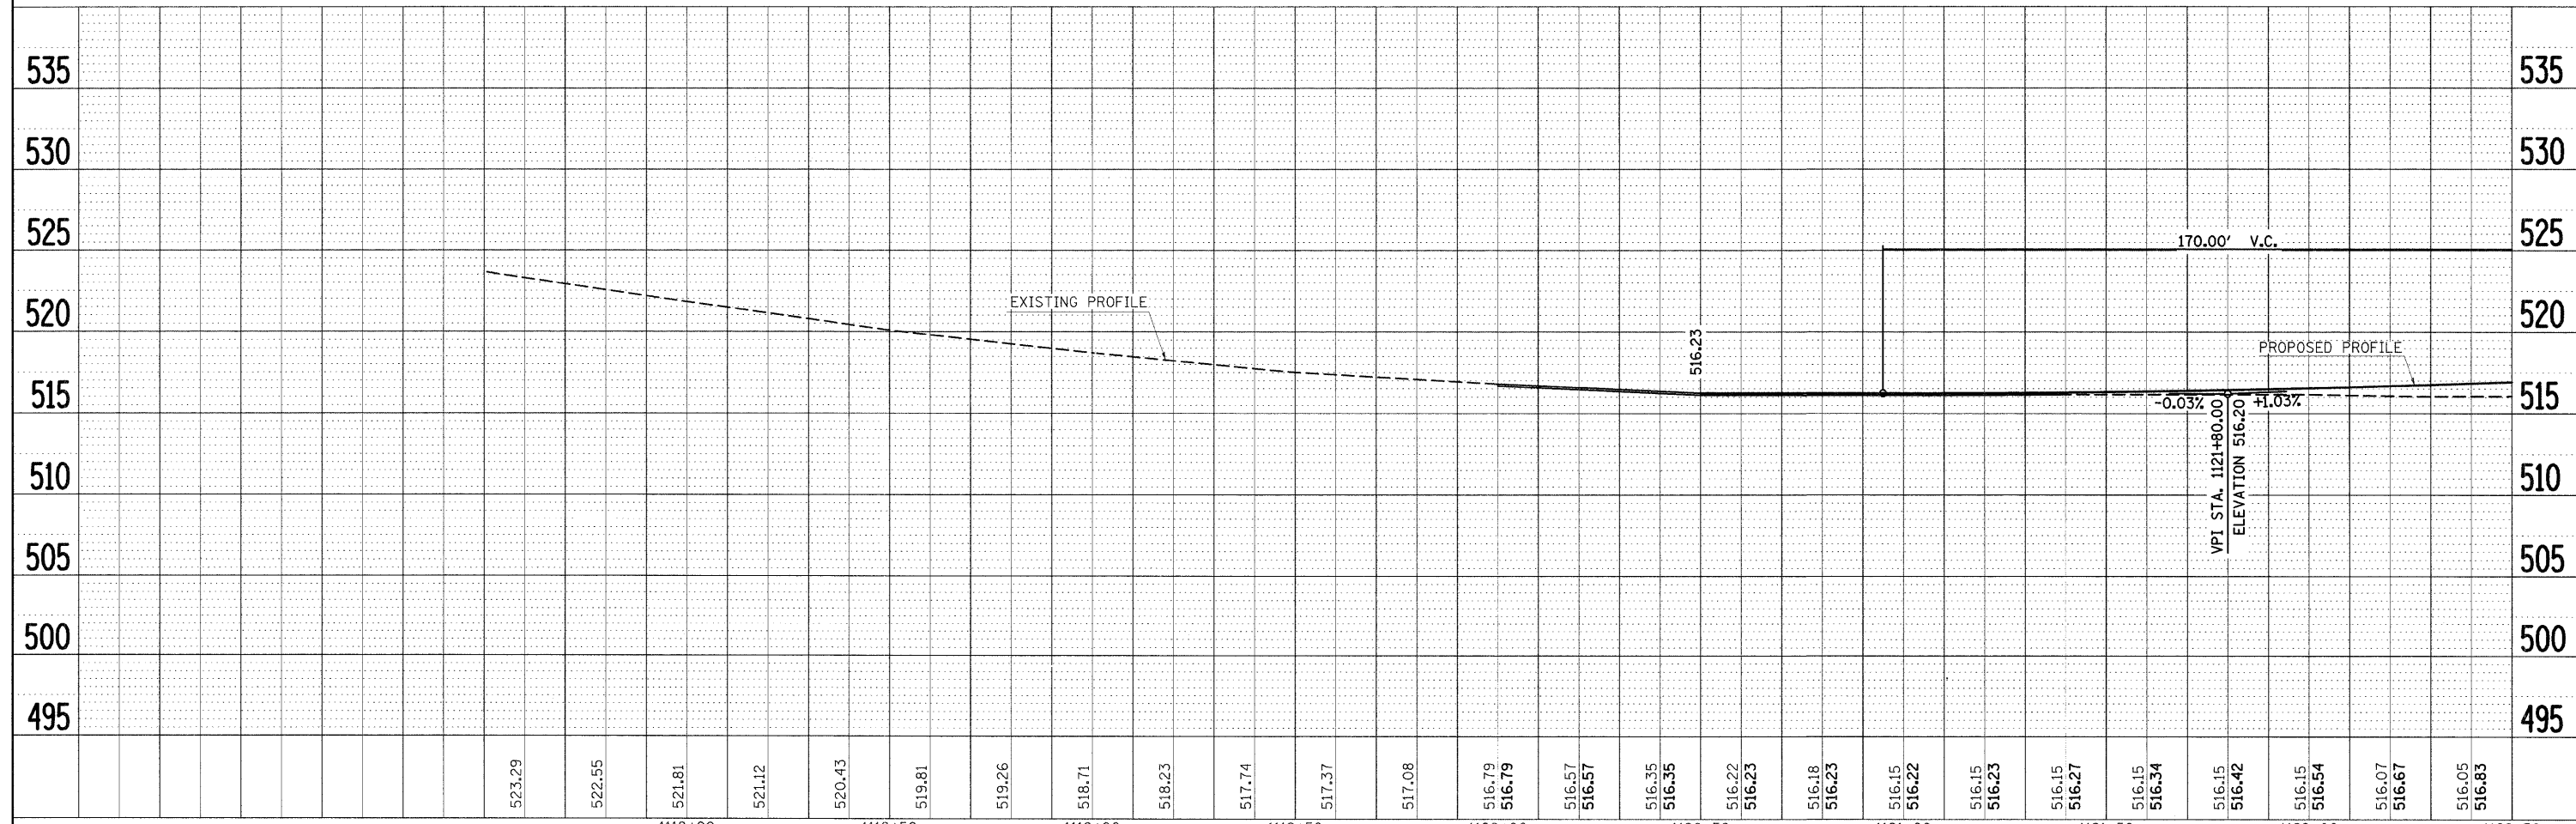


PLAN SURVEYED BY DATE
 PLOTTED BY
 CHECKED BY
 RTI OF WAY CHECKED
 NO. FILE NAME

PROFILE SURVEYED BY DATE
 PLOTTED BY
 CHECKED BY
 STRUCTURE NOTATIONS CHVD
 NO. FILE NAME

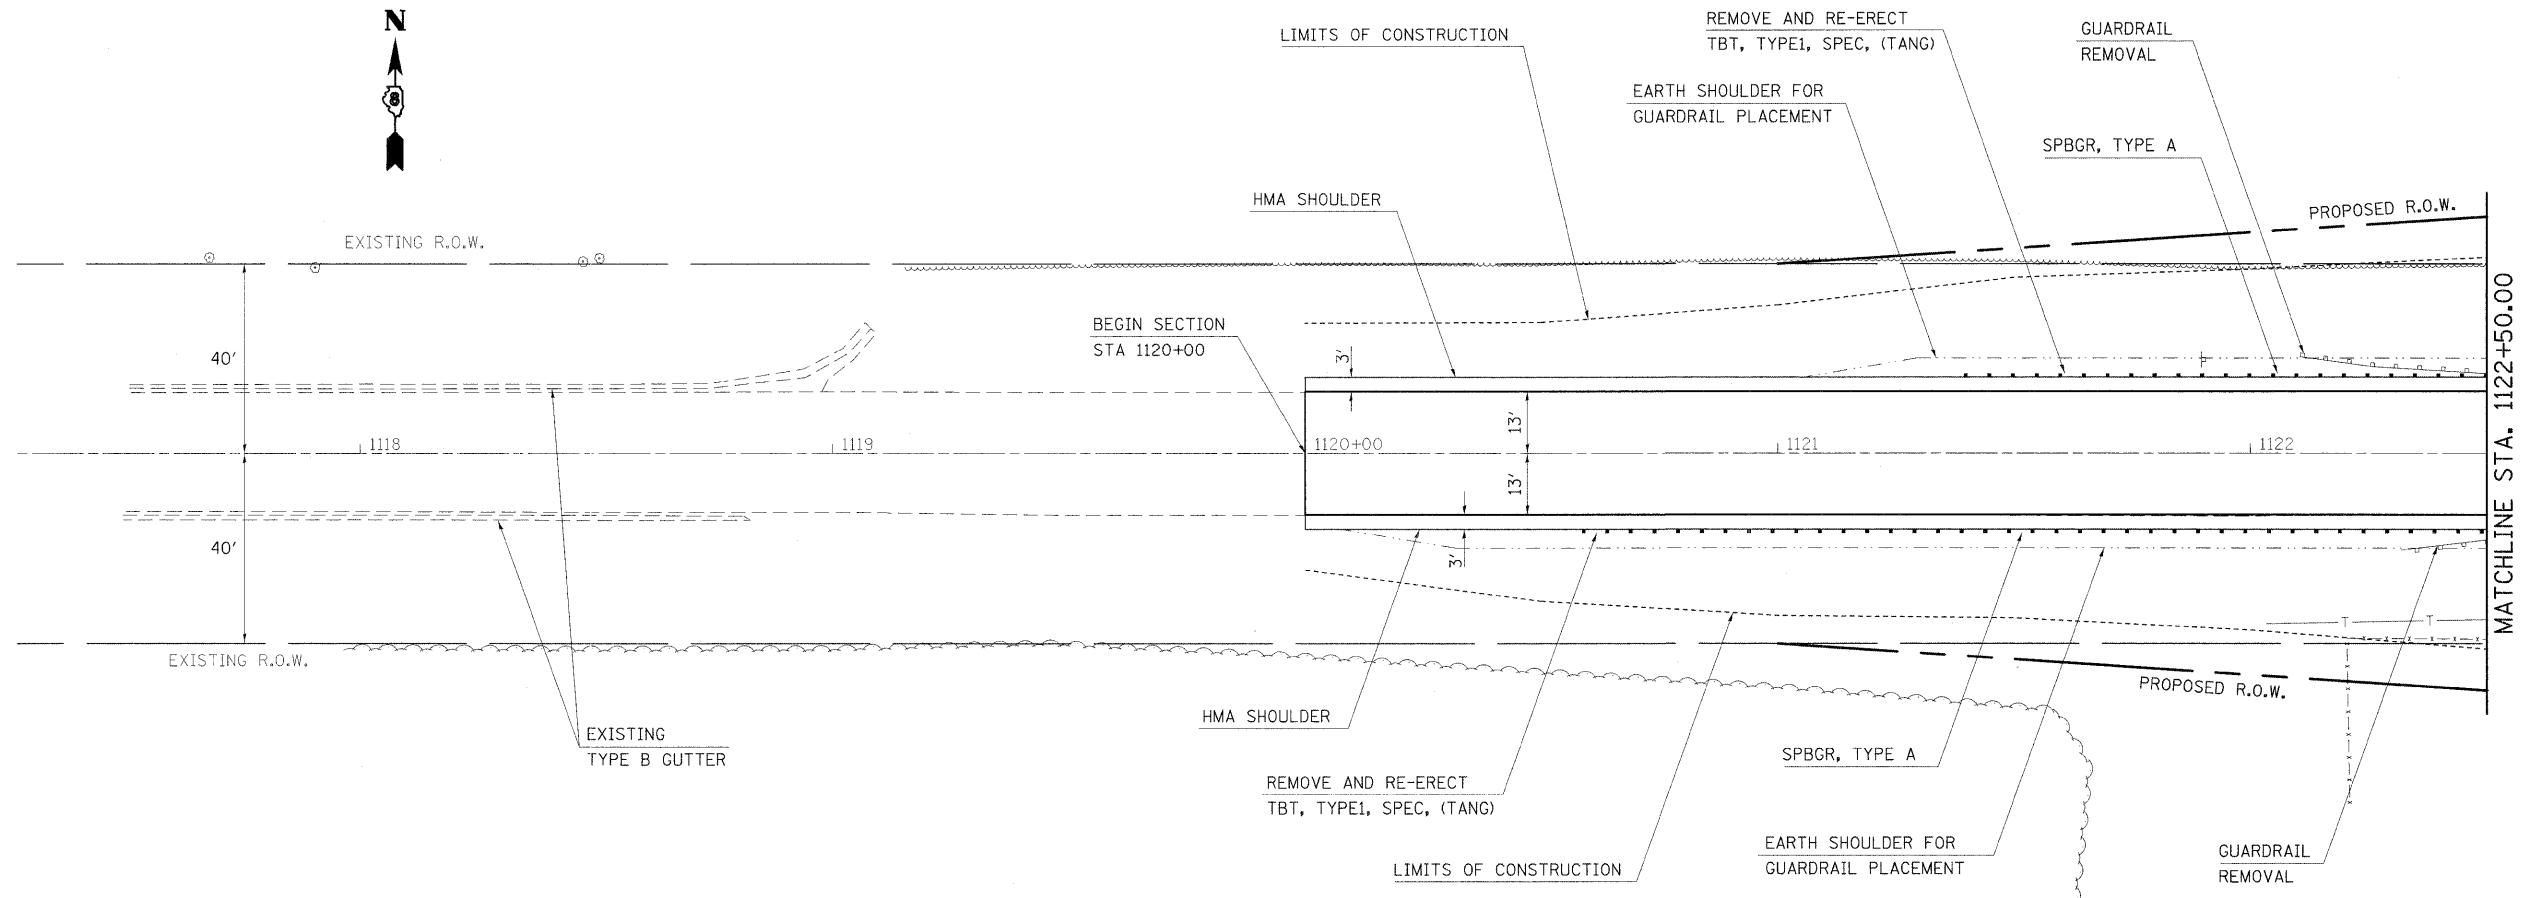

FILE NAME =	USER NAME = harbaughrd	DESIGNED -	REVISED -	STATE OF ILLINOIS DEPARTMENT OF TRANSPORTATION	IL 108 PLAN/PROFILE (SN 031-0042)	F.A.P. RTE.	SECTION	COUNTY	TOTAL SHEETS	SHEET NO.	
ca:\pwork\pwork\harbaughrd\dms51889\p1	01506_0026.dgn	DRAWN -	REVISED -			761	104-BR-2	GREENE	82	43	
		CHECKED -	REVISED -			SCALE: 20		SHEET NO. 1 OF 2 SHEETS		STA. 1117+30 TO STA. 1122+50	
		DATE -	REVISED -			CONTRACT NO. 76987					