


BY	DATE
ORIGINAL SURVEY	SURVEYED
NOTE BOOK	PLOTTED
NO.	TEMPLATE
	AREAS CHECKED

BY	DATE
ORIGINAL SURVEY	SURVEYED
NOTE BOOK	PLOTTED
NO.	TEMPLATE
	AREAS CHECKED

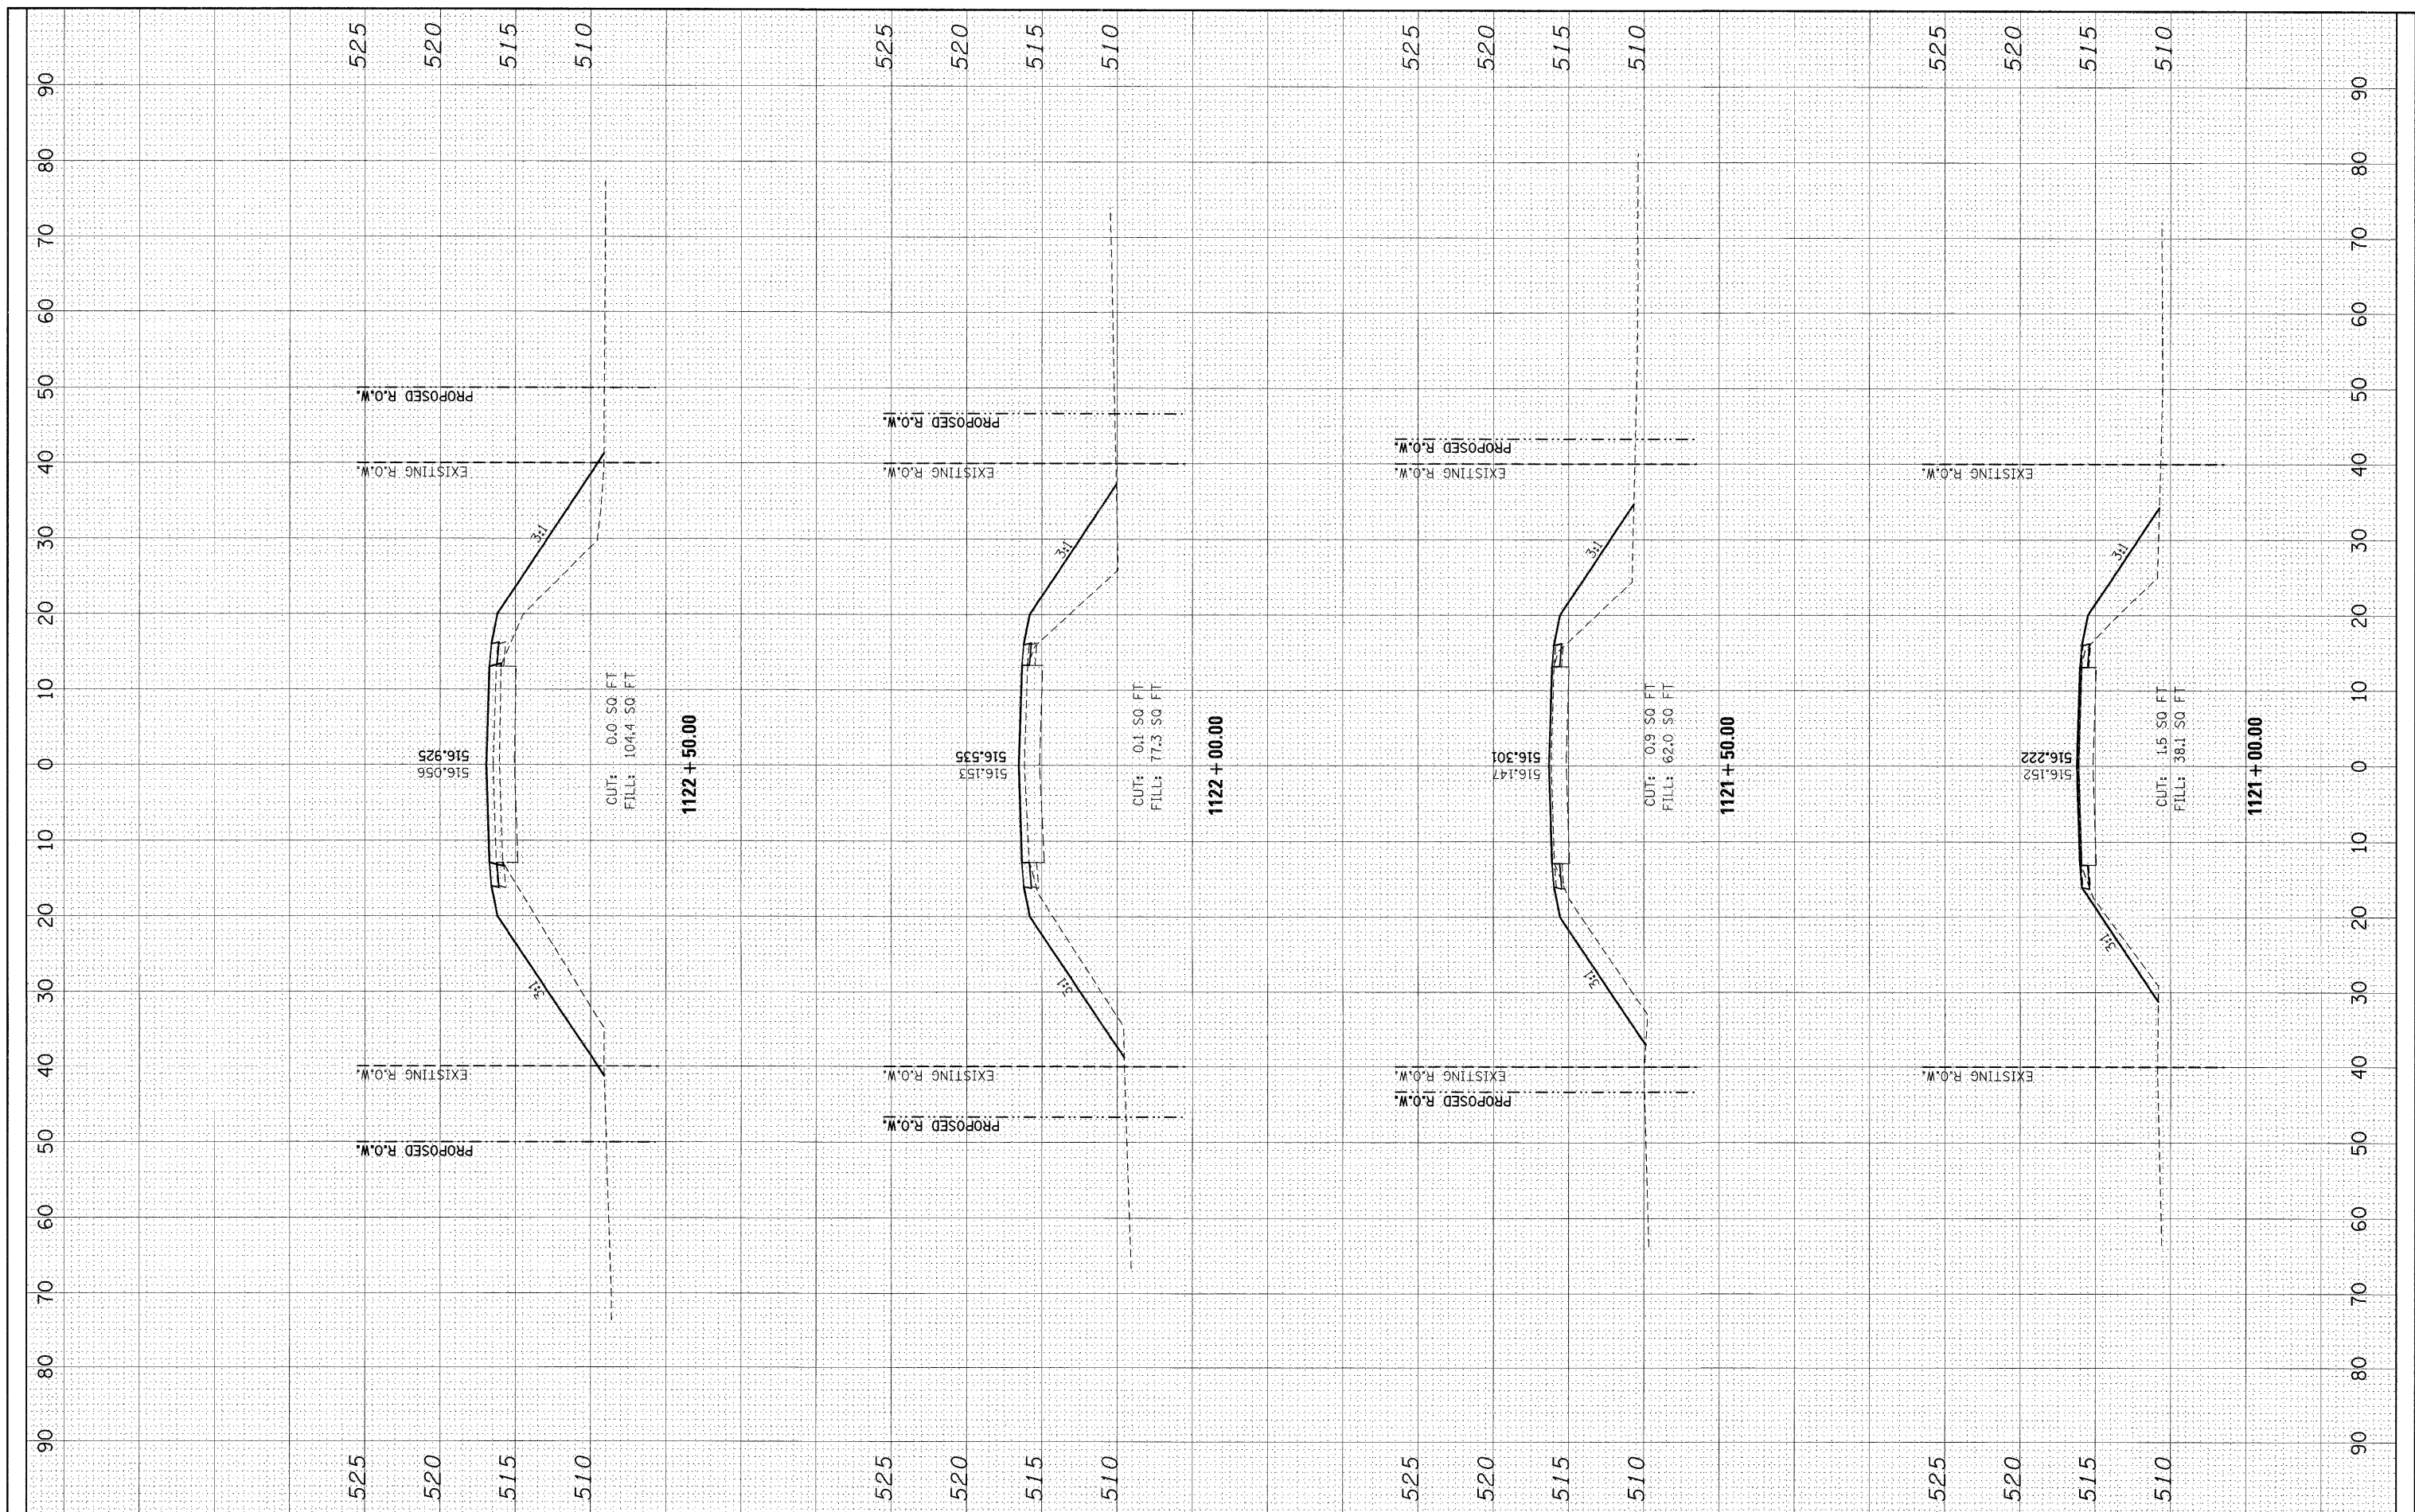

FILE NAME =	USER NAME = *USER*	DESIGNED -	REVISED -	STATE OF ILLINOIS DEPARTMENT OF TRANSPORTATION	CROSS SECTION (SN 031-0042)	F.A.P. RTE.	SECTION	COUNTY	TOTAL SHEETS	SHEET NO.	
#FILE#	PLOT SCALE = *SCALE*	DRAWN -	REVISED -			761	104-BR-2	GREENE	82	79	
	PLOT DATE = *DATE*	CHECKED -	REVISED -			CONTRACT NO. 76987					
		DATE	REVISED -			SCALE:	SHEET NO. 2 OF 5 SHEETS	STA. 1121+00.00 TO STA. 1122+50.00	FED. ROAD DIST. NO.	ILLINOIS	FED. AID PROJECT