


FINAL SURVEY	SURVEYED	BY	DATE
NOTE BOOK NO.	PLOTTED		
	TEMPLATE		
	AREAS CHECKED		

ORIGINAL SURVEY	SURVEYED	BY	DATE
NOTE BOOK NO.	PLOTTED		
	TEMPLATE		
	AREAS CHECKED		

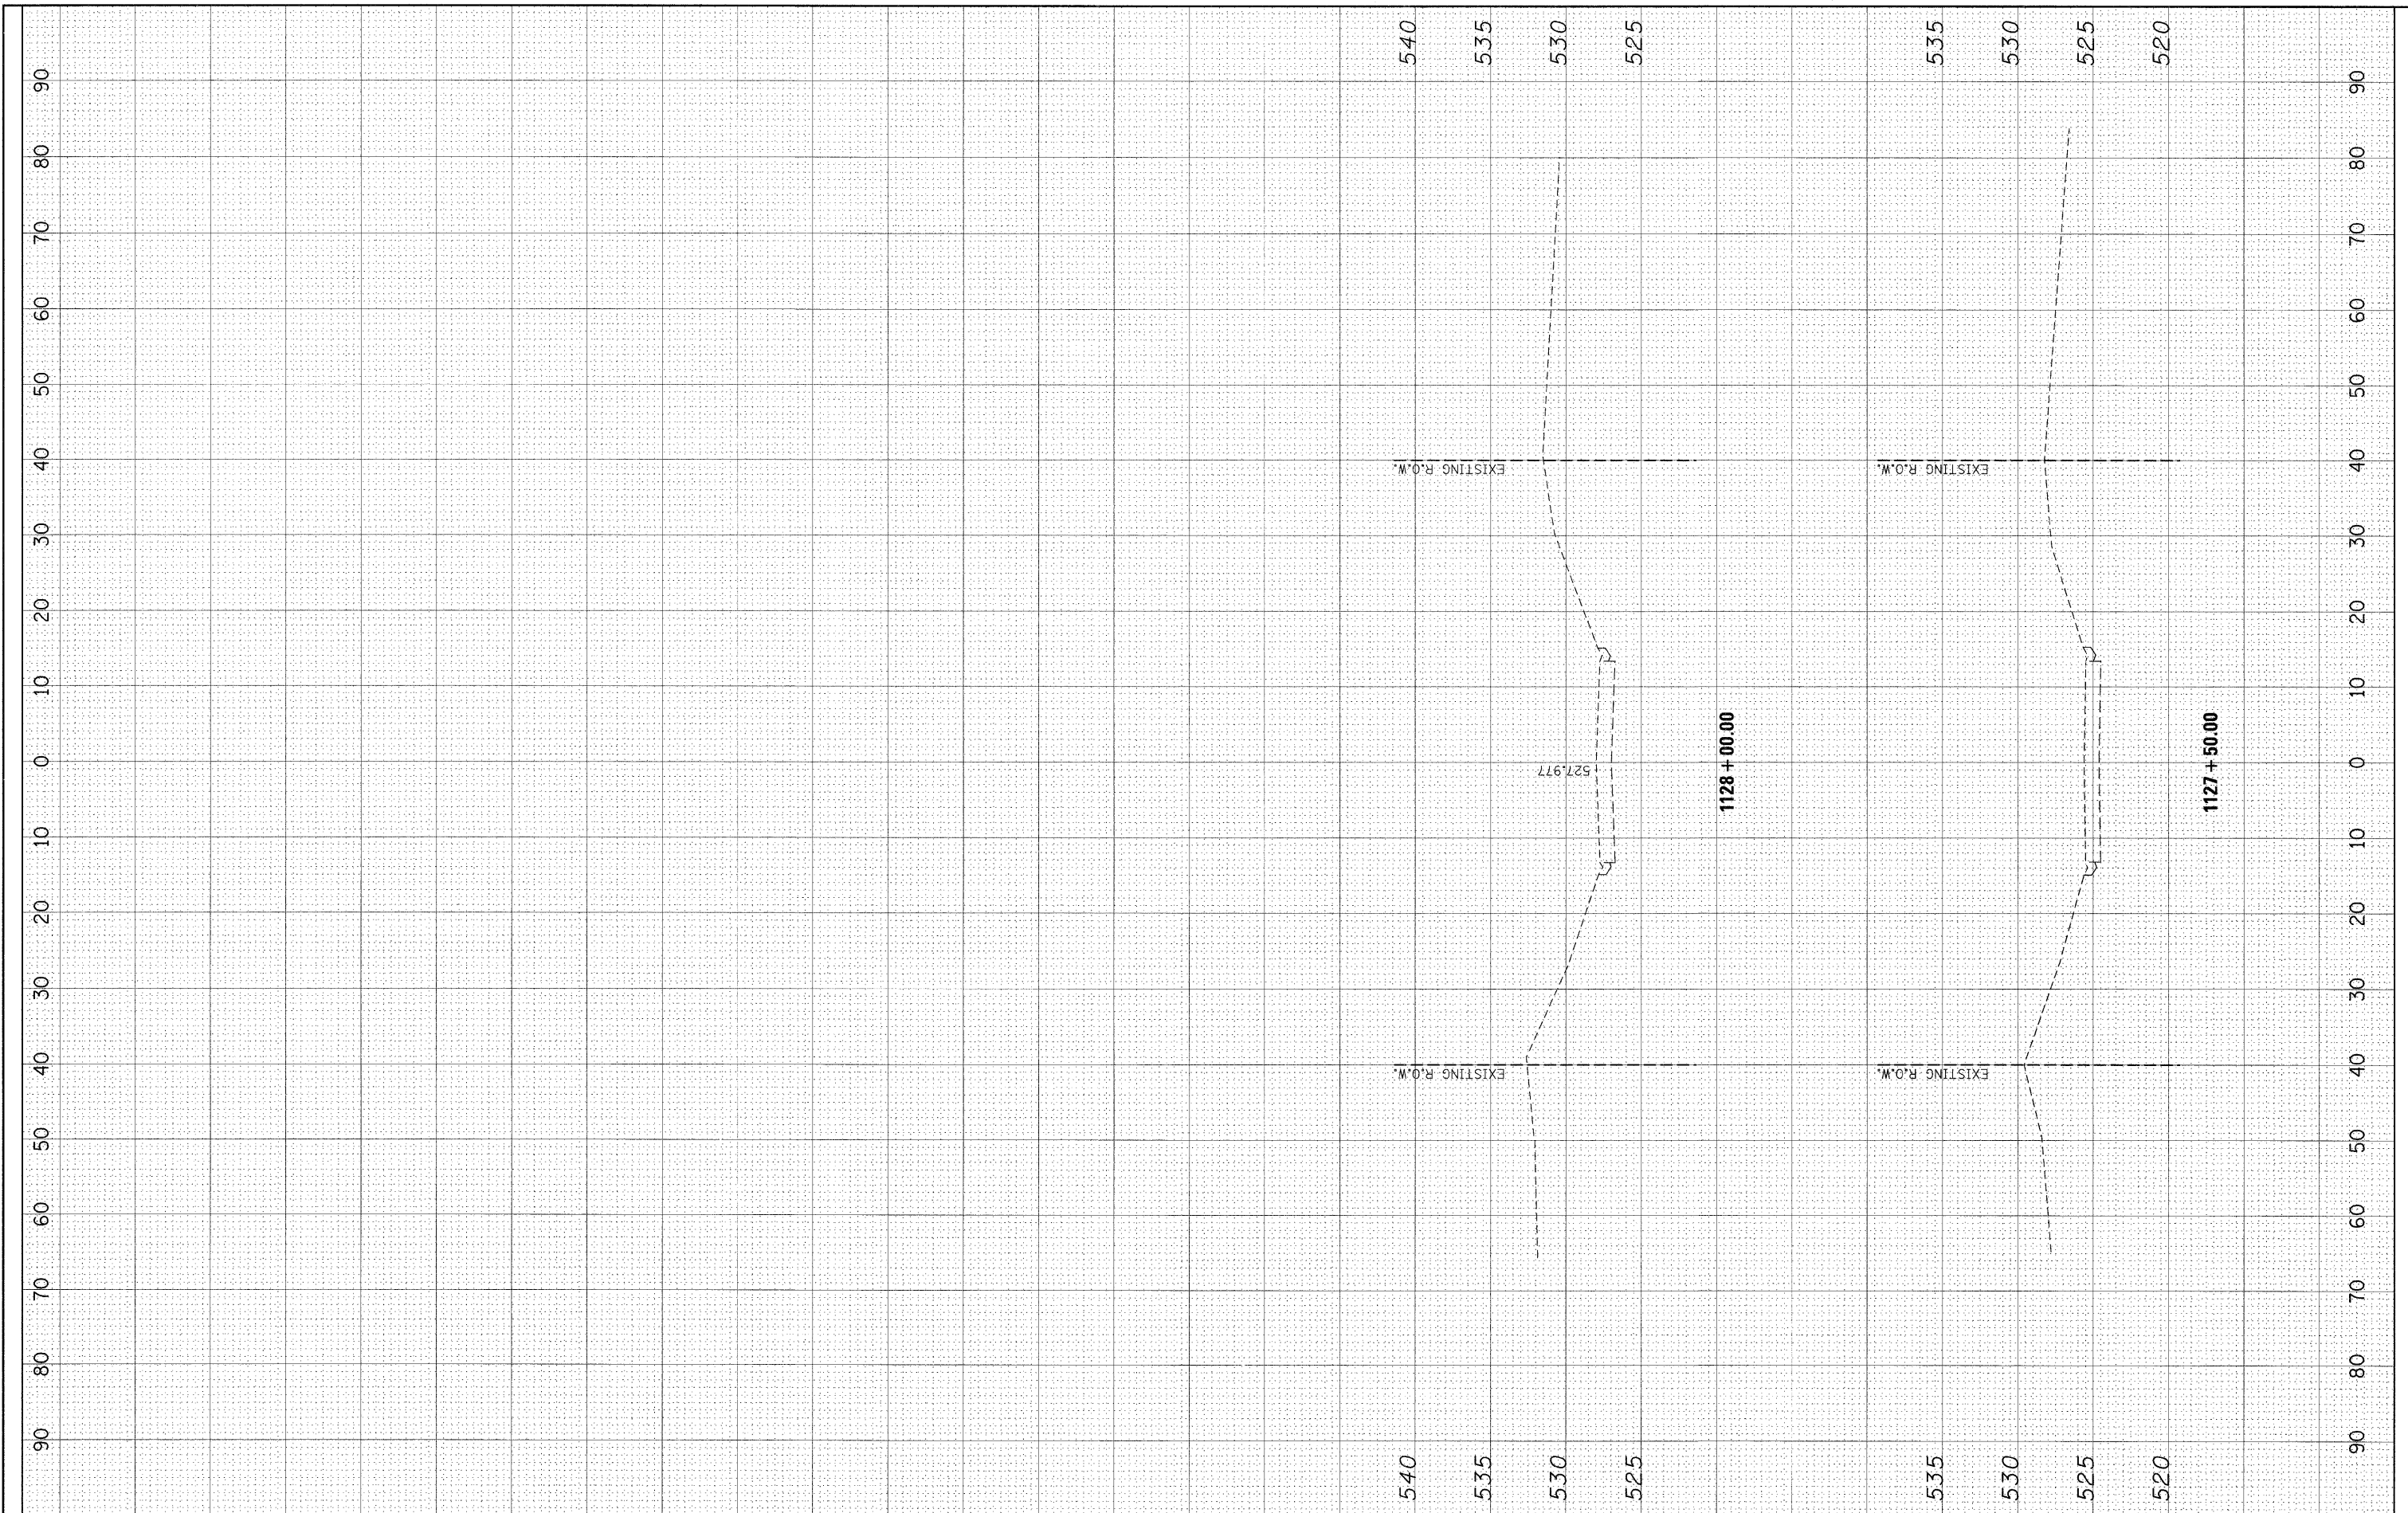

FILE NAME = #FILE#

USER NAME = #USER#  
 PLOT SCALE = #SCALE#  
 PLOT DATE = #DATE#

DESIGNED -  
 DRAWN -  
 CHECKED -  
 DATE -

REVISED -  
 REVISED -  
 REVISED -  
 REVISED

**STATE OF ILLINOIS  
 DEPARTMENT OF TRANSPORTATION**

**CROSS SECTION (SN 031-0042)**

SCALE: SHEET NO. 5 OF 5 SHEETS STA. 1127+50.00 TO STA. 1128+00.00

F.A.P. RTE. 761	SECTION 104-BR-2	COUNTY GREENE	TOTAL SHEETS 82	SHEET NO. 82
FED. ROAD DIST. NO. ILLINOIS FED. AID PROJECT			CONTRACT NO. 76987	