


*THE INTENT IS TO EXTEND THE HTC BARRIER TO THE POINT WHERE THE MEDIAN IS 70' IN WIDTH, WHICH IS APPROXIMATELY STA. 1030+50. THE RE WILL FIELD MEASURE THE MEDIAN TO DETERMINE THE EXACT ENDING POINT FOR THE CABLE.

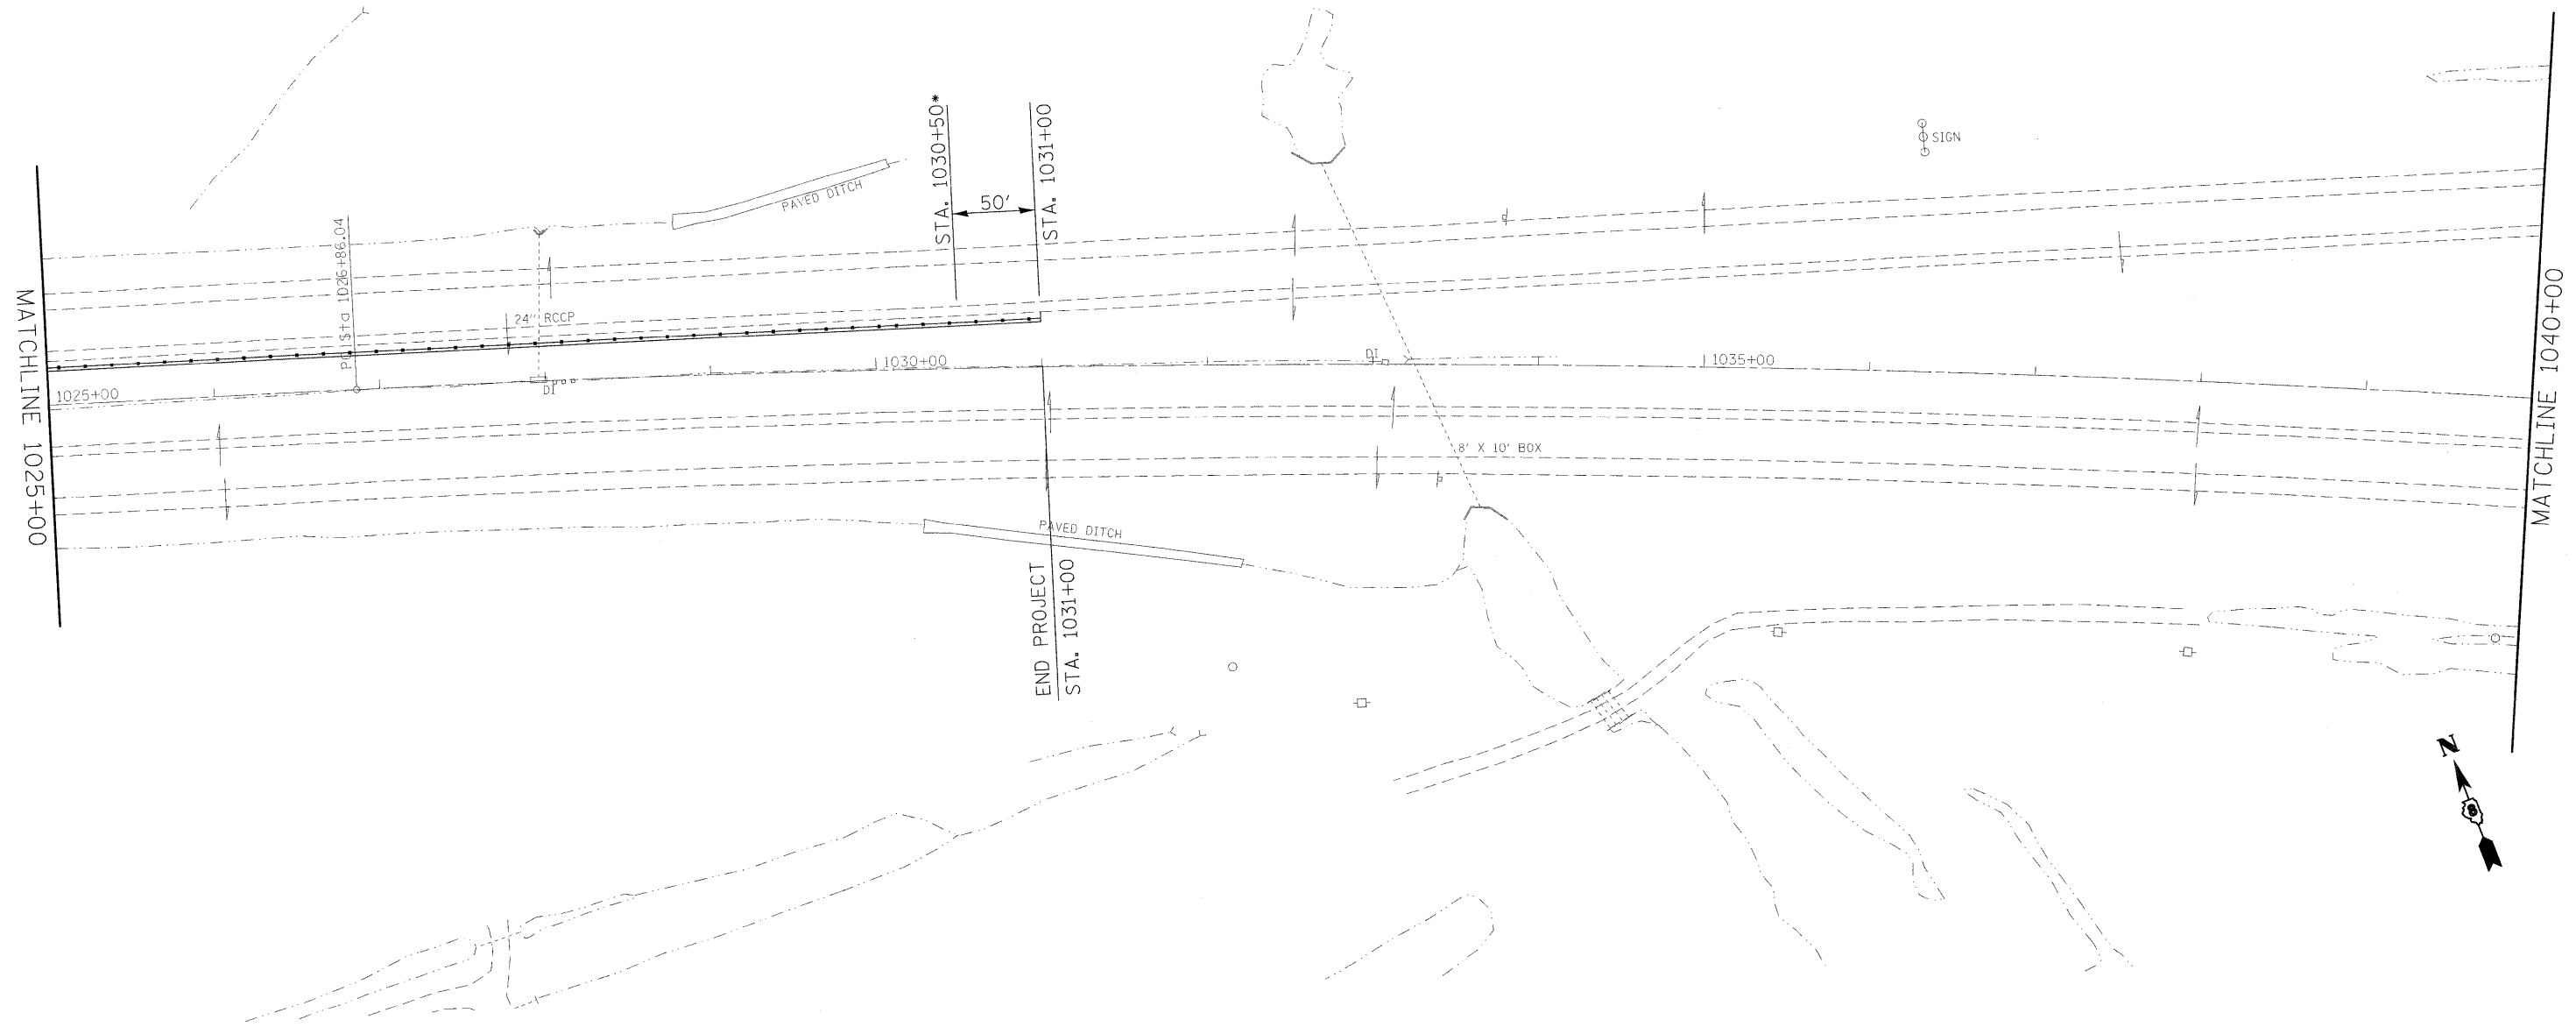

FILE NAME =	USER NAME = conoverpj	DESIGNED -	REVISED -	STATE OF ILLINOIS DEPARTMENT OF TRANSPORTATION	PLAN SHEET			F.A.I. RTE.	SECTION	COUNTY	TOTAL SHEETS	SHEET NO.
cr\pwwork\PIWIDOT\CONOVERPJ\dms63235\076c14-shr-plan.dgn		DRAWN -	REVISED -		64	82-(7,8)I	ST. CLAIR	52	28			
PLOT SCALE = 50.0000' / IN.		CHECKED -	REVISED -		SCALE: 1" = 50' SHEET NO. 20 OF 20 SHEETS STA. 1025+00 TO STA. 1040+00			CONTRACT NO. 76C14				
PLOT DATE = 11/26/2008		DATE -	REVISED -		FED. ROAD DIST. NO. _ ILLINOIS FED. AID PROJECT							