


F.A.P. RTE.	SECTION	COUNTY	TOTAL SHEETS	SHEET NO.
*	**	***	19	5
STA. _____ TO STA. _____				
FED. ROAD DIST. NO. _____ ILLINOIS			FED. AID PROJECT	

- \* FAP 322 (US 51)
- \*\* D9 PAVEMENT PRESERVATION FY09-2
- \*\*\* UNION COUNTY


### FAP 322 (US 51) TYPICALS

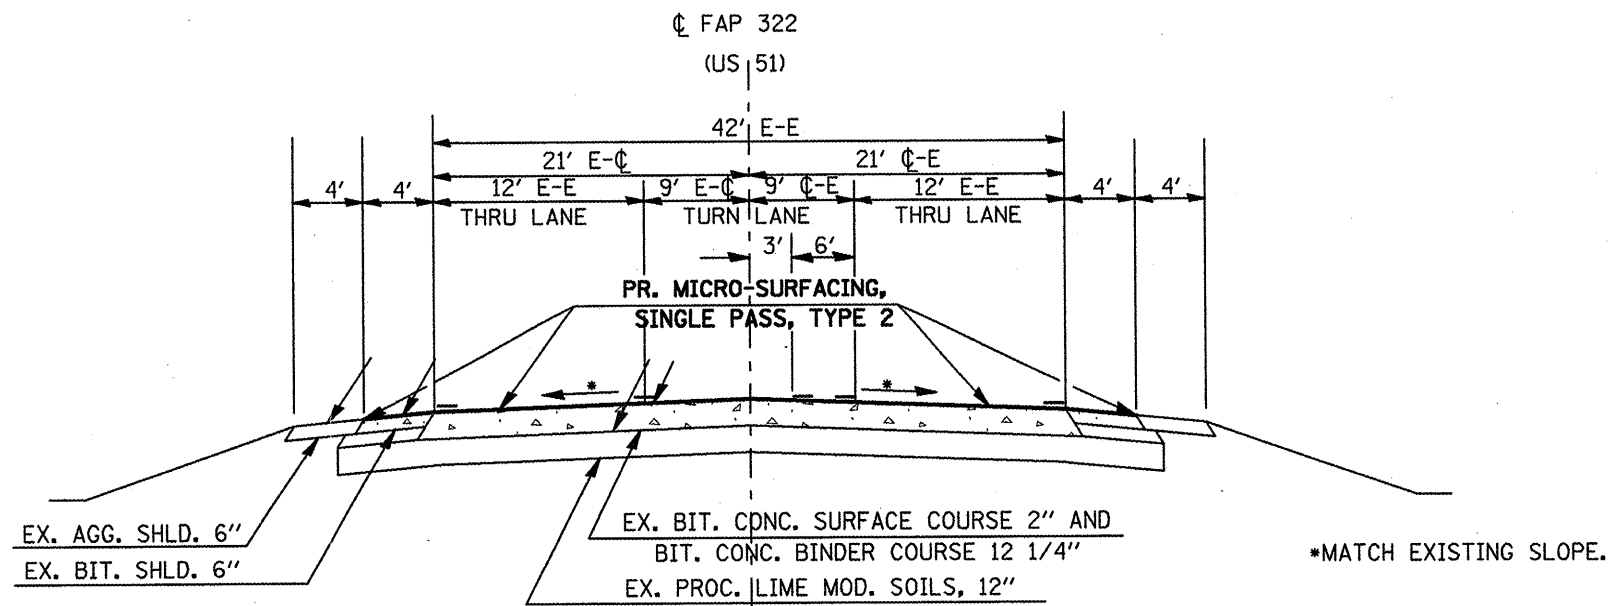

TO BE USED:  
STA. 1000+33 TO STA. 1005+83 (550.0')

EQUATION STATIONS:

EQ. STA. 1047+55.55 (BK.) = STA. 52+01.25 (AH.)  
 EQ. STA. 103+30.75 (BK.) = STA. 103+86.85 (AH.)  
 EQ. STA. 118+04.60 (BK.) = STA. 2018+04.60 (AH.)  
 EQ. STA. 2081+73.95 (BK.) = STA. 187+61.39 (AH.)

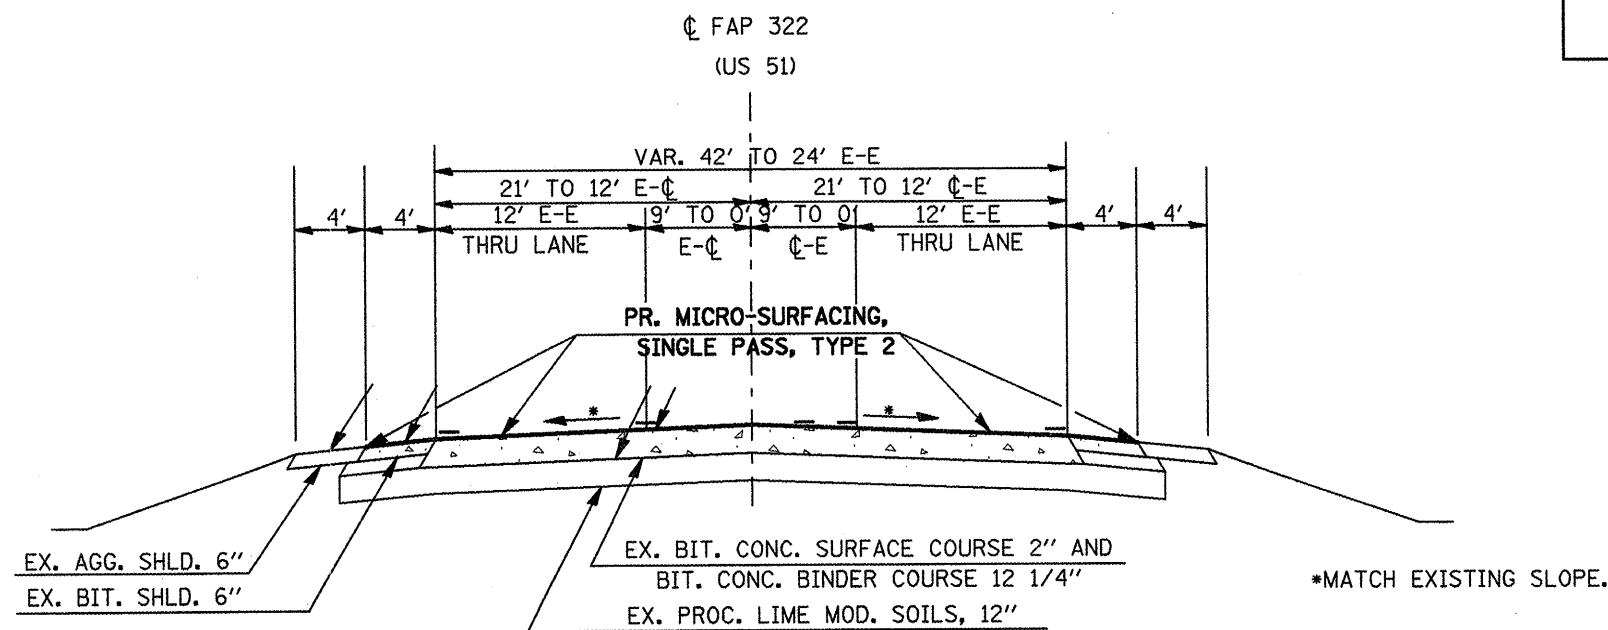

TO BE USED:  
STA. 1005+83 TO STA. 1010+23 (440')

PLOT DATE = 11/17/2009  
 FILE NAME = c:\pwworkspace\user\78888\misc\don  
 PLOT SCALE = 1/8"=1'-0"  
 USER NAME = mcorcoran