


F.A.P. RTE.	SECTION	COUNTY	TOTAL SHEETS	SHEET NO.
..	19	6
STA. _____ TO STA. _____				
FED. ROAD DIST. NO. _____		ILLINOIS	FED. AID PROJECT	

FAP 322 (US 51)
TYPICALS


- FAP 322 (US 51)
- D9 PAVEMENT PRESERVATION FY09-2
- UNION COUNTY

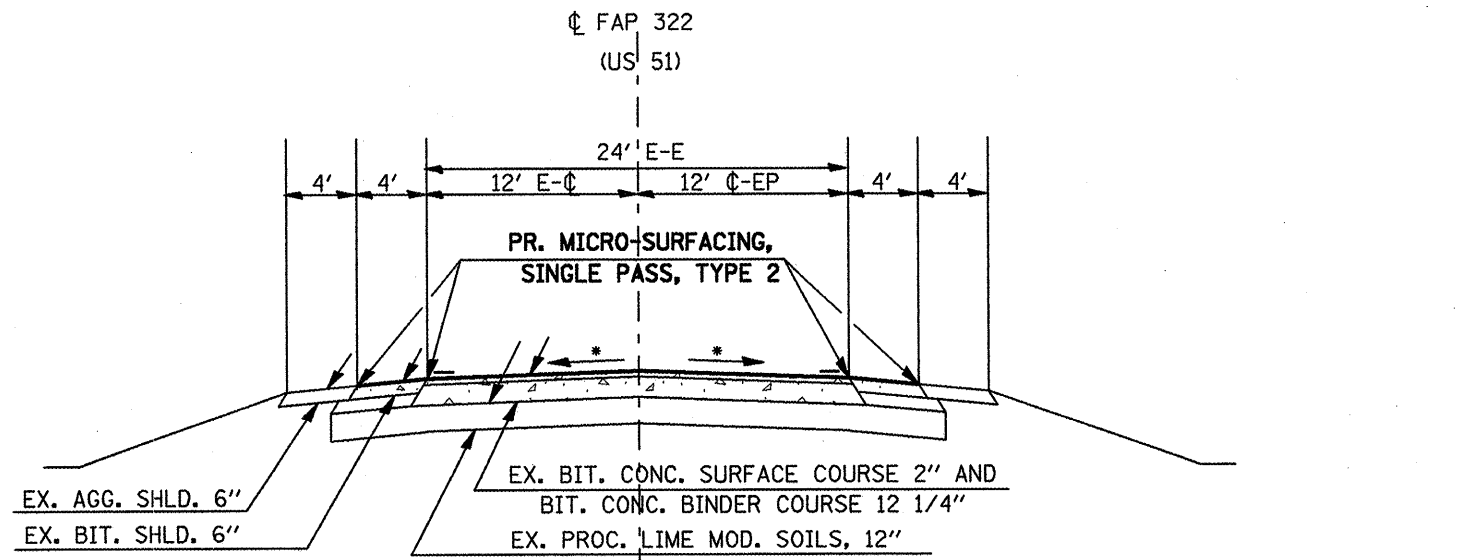

*MATCH EXISTING SLOPE.

TO BE USED:

- STA. 1010+23 TO STA. 1028+79 (1856.0')
- STA. 1044+78 TO STA. 1047+55.55 (277.55')
- STA. 52+01.25 TO STA. 103+30.75 (5129.5')
- STA. 103+86.85 TO STA. 118+04.60 (1417.75')
- STA. 2018+04.60 TO STA. 2081+73.95 (6369.35')
- STA. 187+61.39 TO STA. 240+04.17 (5242.78')

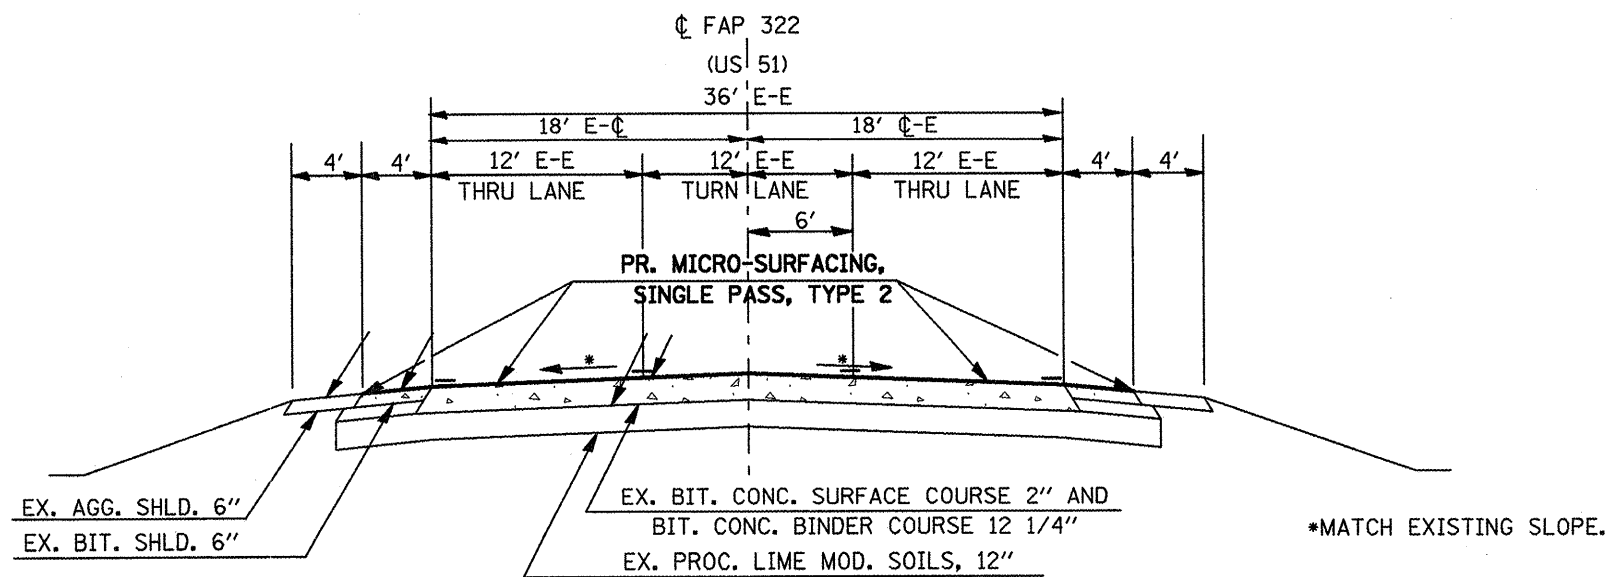

*MATCH EXISTING SLOPE.

TO BE USED:

- STA. 1031+10.21 TO STA. 1041+73 (1062.79')

PLOT DATE = 11/17/2009
 FILE NAME = s:\pav\work\us51\us51\us51.dwg
 PLOT SCALE = 1/8\"/>