


F.A.P. RTE.	SECTION	COUNTY	TOTAL SHEETS	SHEET NO.
*	**	***	19	8
STA. _____		TO STA. _____		
FED. ROAD DIST. NO. ILLINOIS FED. AID PROJECT				

- FAP 322 (US 51)
- D9 PAVEMENT PRESERVATION FY09-2
- UNION COUNTY

### FAP 322 (US 51) TYPICALS

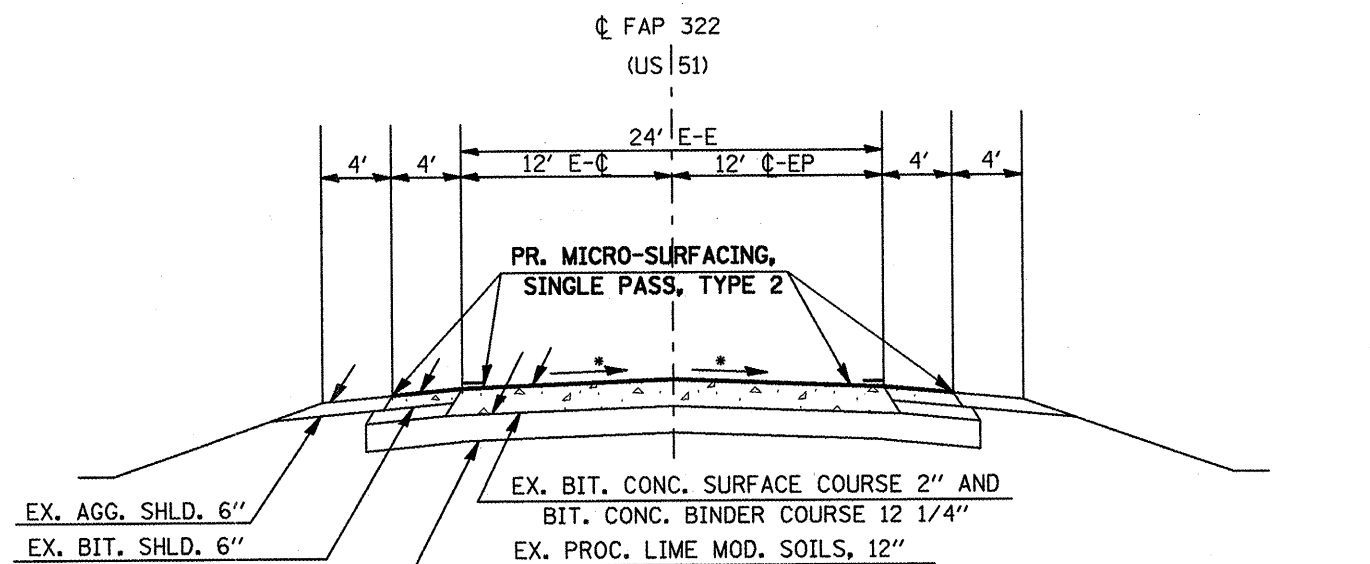

TO BE USED:

- STA. 3040+04.17 TO STA. 3073+50 (3345.83')
- STA. 3075+71 TO STA. 3101+03.20 (2532.2')
- STA. 304+62.66 TO STA. 365+98 (6135.34')


\*MATCH EXISTING SLOPE.

EQUATION STATIONS:

- EQ. STA. 240+04.17 (BK.) = STA. 3040+04.17 (AH.)
- EQ. STA. 3101+03.20 (BK.) = STA. 304+62.66 (AH.)

OMISSION STATIONS:

- STA. 3073+50 TO STA. 3075+71 (S.N. 091-0071)

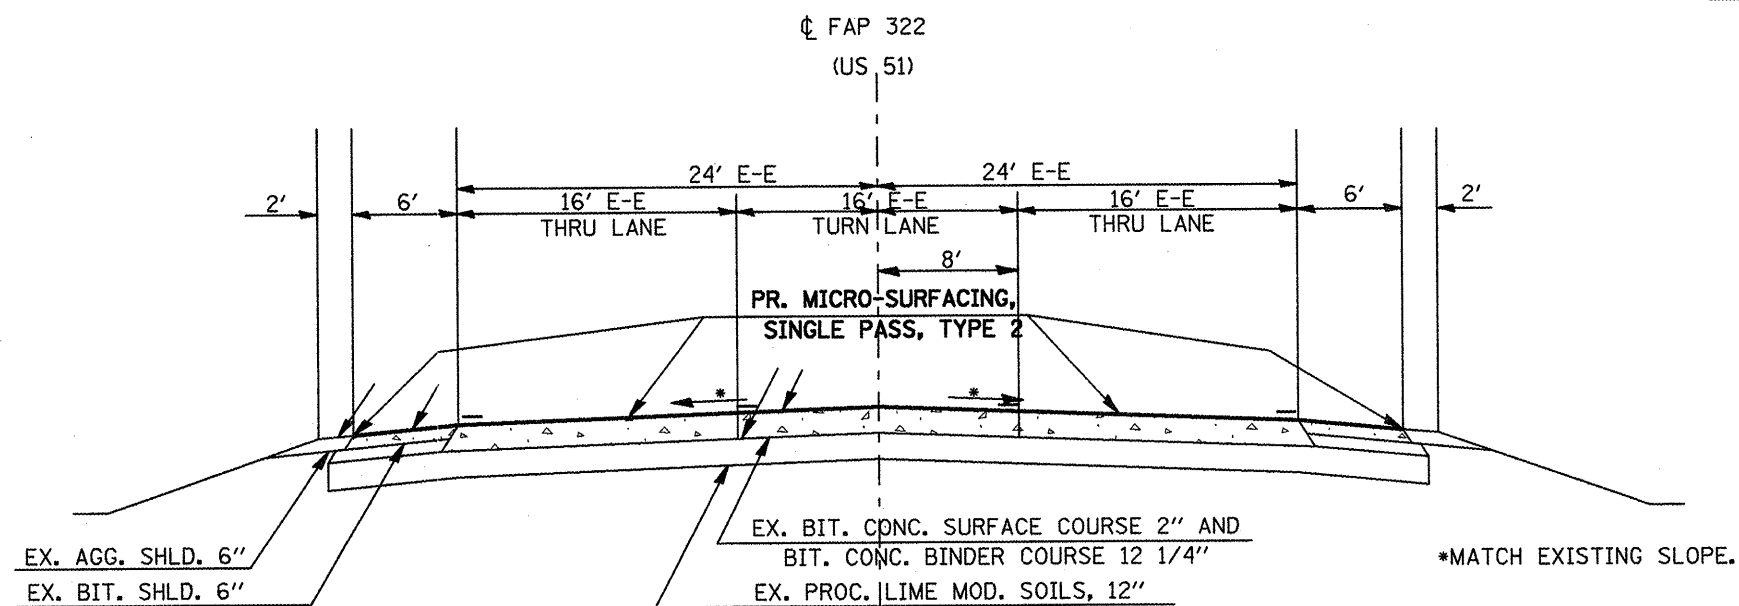

TO BE USED:

- STA. 365+98 TO STA. 378+65 (1267.0')

\*MATCH EXISTING SLOPE.

PLOT DATE = 11/17/2008  
 FILE NAME = c:\pavework\pavement\mcdonald\111708\18017\18017.TIF  
 PLOT SCALE = 1/8" = 1'-0"  
 USER NAME = mcdonald