


F.A.P. RTE.	SECTION	COUNTY	TOTAL SHEETS	SHEET NO.
*	**	***	19	13

STA. \_\_\_\_\_ TO STA. \_\_\_\_\_

FED. ROAD DIST. NO. \_\_\_\_\_ ILLINOIS FED. AID PROJECT

### FAP 322 (US 51) LOCATION MAP FROM INTERSECTION OF IL 146 SOUTH TO THE CONNECTOR FOR FAI 57

- FAP 322 (US 51)
- D9 PAVEMENT PRESERVATION FY09-2
- UNION COUNTY

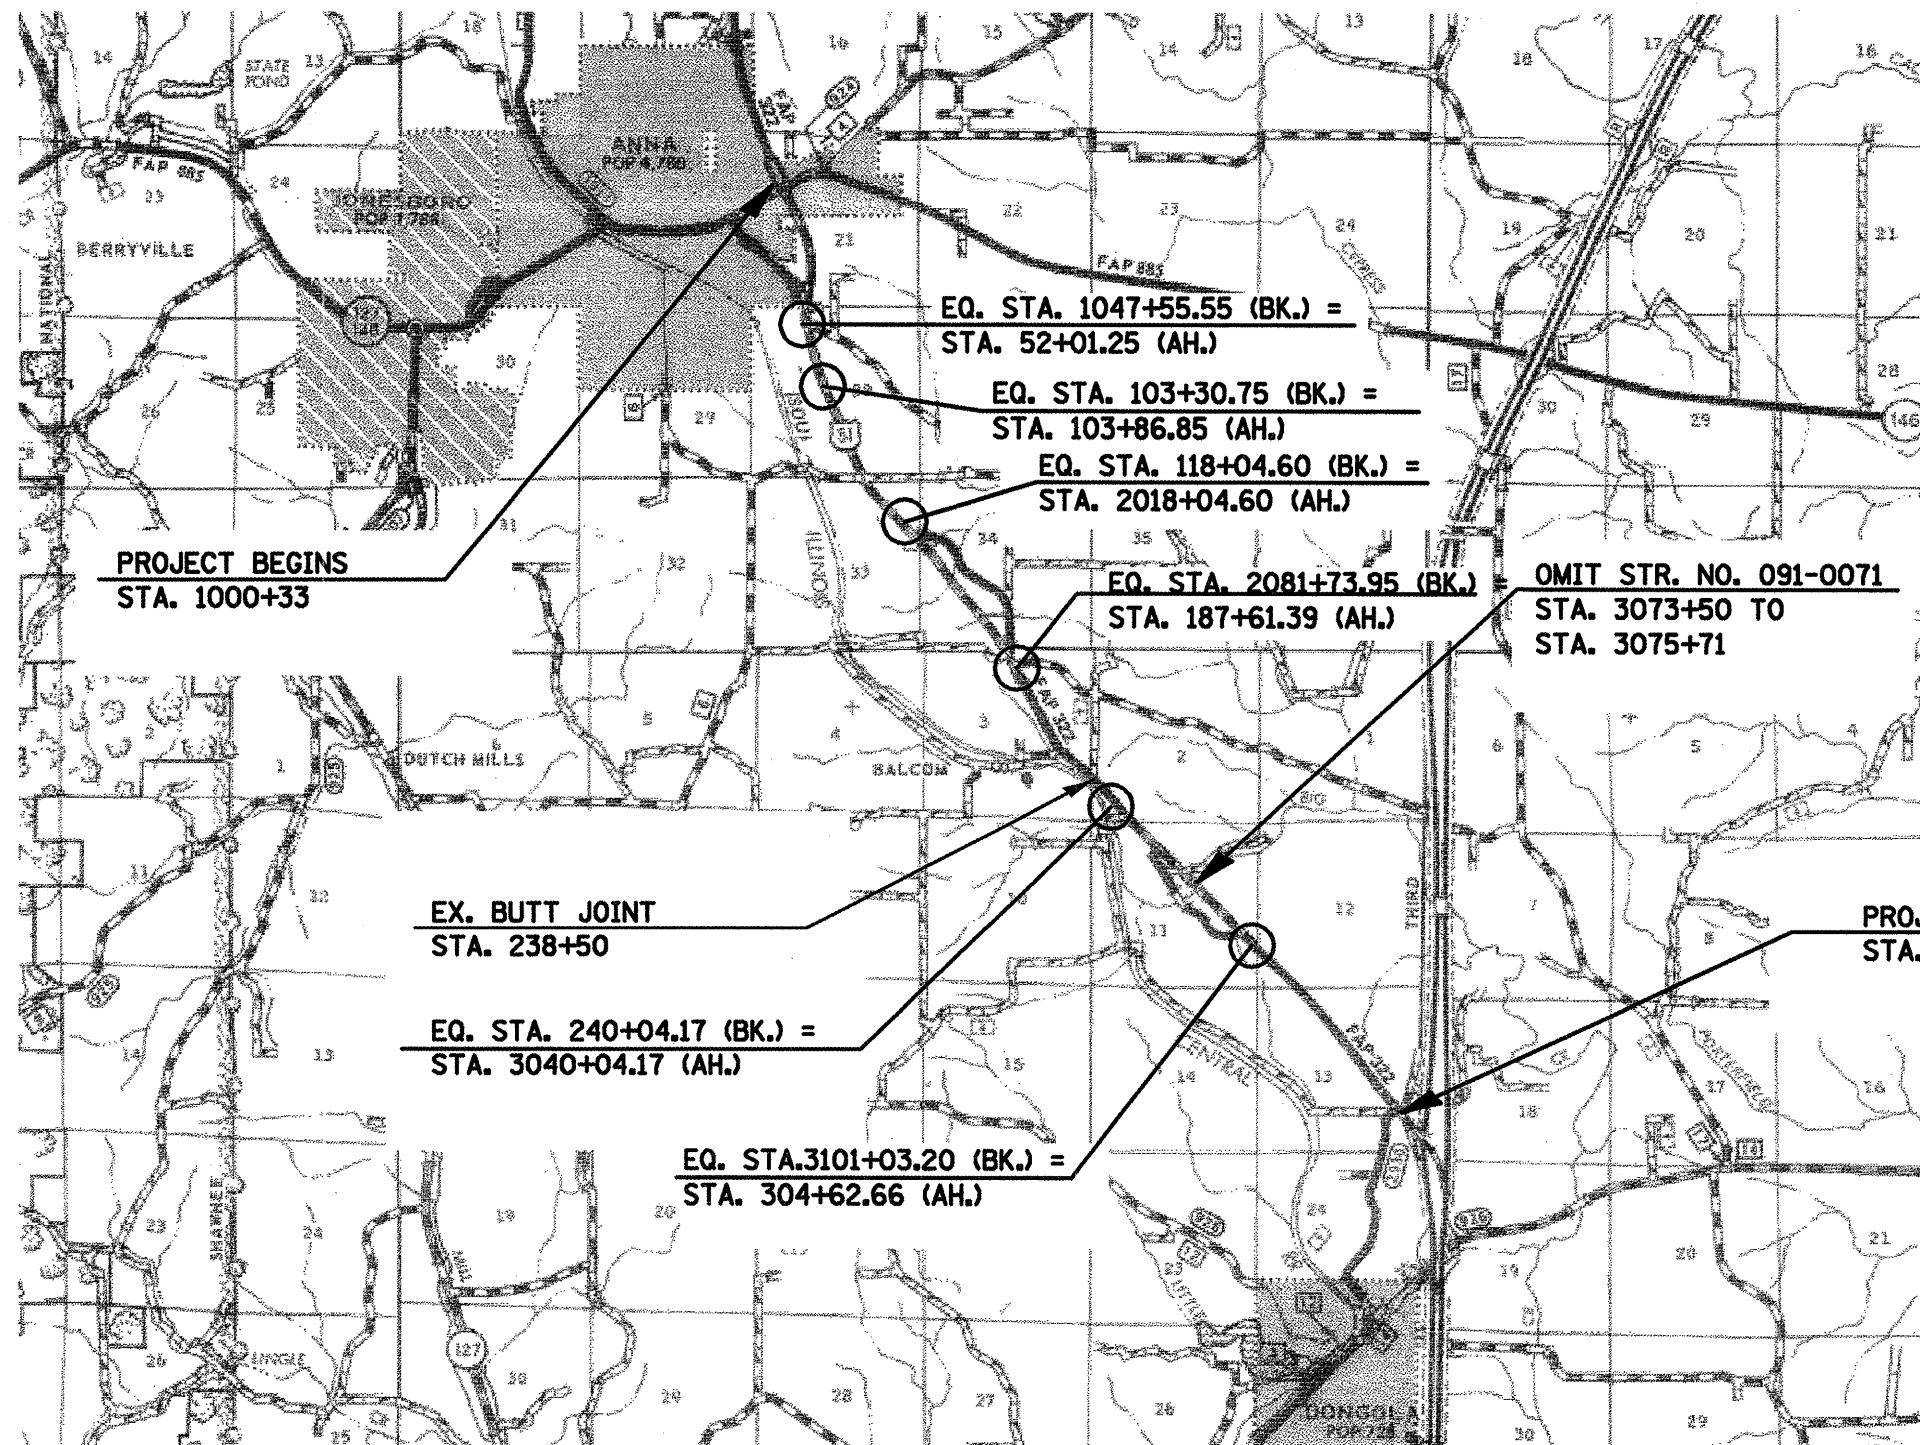

PLOT DATE = 11/17/2008  
FILE NAME = c:\pwork\78017\locmap\locmap.dwg  
SCALE = 1/8"=1'-0"  
USER NAME = mcorcoran