


F.A.B. RTE.	SECTION	COUNTY	TOTAL SHEETS	SHEET NO.
•	**	...	19	15
STA. _____		TO STA. _____		
FED. ROAD DIST. NO. _____		ILLINOIS FED. AID PROJECT		

PAVEMENT MARKING DETAIL
 FAP 322 (US 51)
 STA. 1010+44 TO STA. 1022+39

- FAP 322 (US 51)
- D9 PAVEMENT PRESERVATION FY09-2
- UNION COUNTY

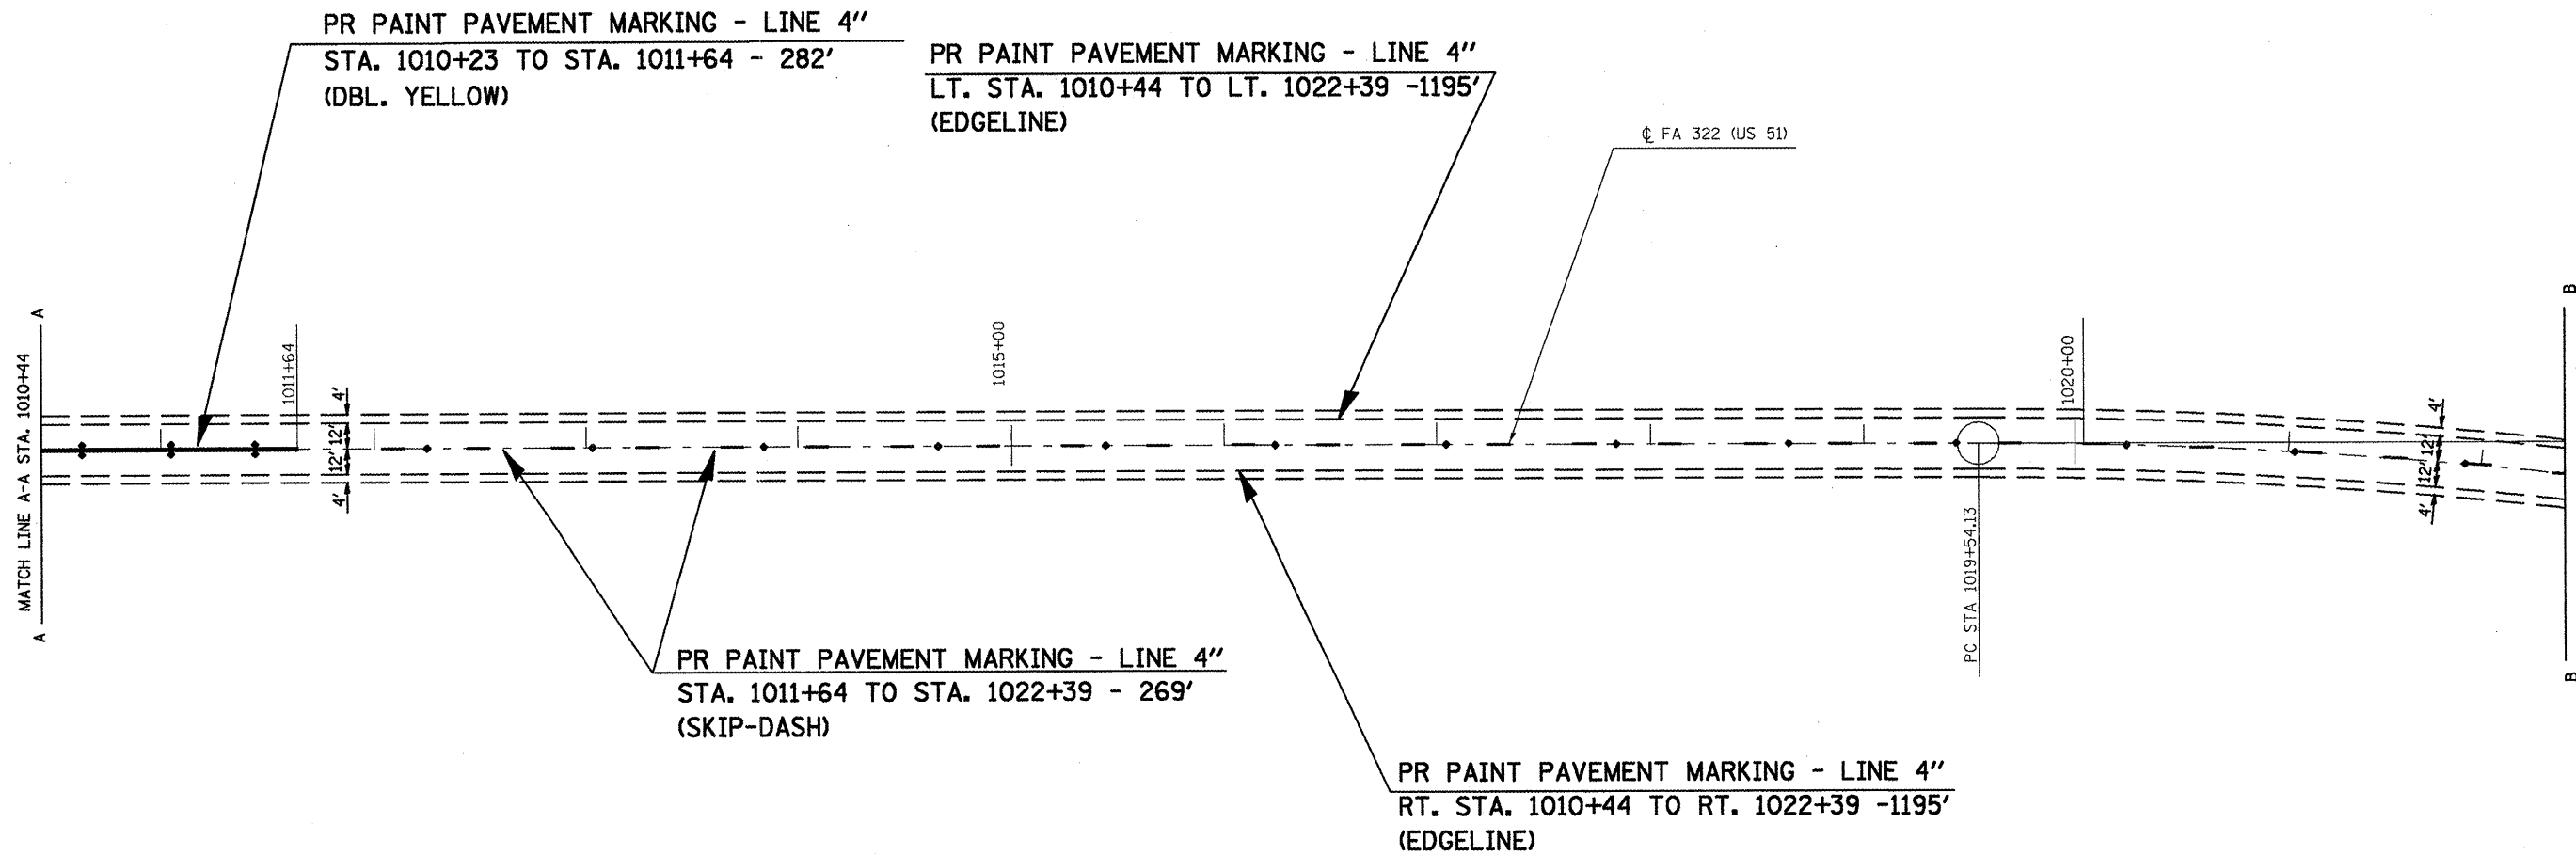

NOTE:
 FOR RAISED REFLECTIVE PAVEMENT MARKERS,
 SEE SCHEDULE ON SHEET 14.

PLOT DATE = 11/17/2009
 USER NAME = mscjcdn