

F.A.P. RTE.	SECTION	COUNTY	TOTAL SHEETS	SHEET NO.
*	**	***	19	17
STA. _____		TO STA. _____		
FED. ROAD DIST. NO. _____		ILLINOIS FED. AID PROJECT		

PAVEMENT MARKING DETAIL
 FAP 322 (US 51)
 STA. 1036+00 TO STA. 1047+55.55

- FAP 322 (US 51)
- D9 PAVEMENT PRESERVATION FY09-2
- UNION COUNTY

PR PAINT PAVEMENT MARKING - LINE 4"
 STA. 1036+00 TO STA. 1038+20 - 440'
 (DBL. YELLOW)

PR PAINT PAVEMENT MARKING - LINE 4"
 LT. STA. 1036+00 TO LT. STA. 1038+00 - 200'
 (EDGE LINE)

PR THPL PAVEMENT MARKING
 - LTRS & SYMB
 "ONLY" - STA. 1037+30 ; 20.8 S.F.
 "LT. ARROW" - STA. 1037+58; 15.6 S.F.

CURVE DATA
 P.I. STA. 1043+13.91
 $\Delta = 20^\circ 27' 49''$
 $D = 2^\circ 17' 31''$
 $R = 2500.00'$
 $T = 451.26'$
 $L = 892.90'$
 $E = 40.40'$
 $S.E. = 0.0525 \text{ FT/FT}$

PR PAINT PAVEMENT MARKING
 - LINE 4"
 LT. STA. 1038+93 TO LT. STA. 1039+93 - 100'

PR PAINT PAVEMENT MARKING - LINE 4"
 LT. STA. 1039+12 TO LT. STA. 1047+55.55 - 844'
 (EDGE LINE)

PR PAINT PAVEMENT MARKING - LINE 4"
 STA. 1038+93 TO STA. 1047+55.55 - 2418'
 (DBL. YELLOW MEDIAN)

PR PAINT PAVEMENT MARKING - LINE 4"
 RT. STA. 1037+20 TO RT. STA. 1038+20 - 100'


PR PAINT PAVEMENT MARKING - LINE 4"
 RT. STA. 1036+00 TO RT. STA. 1037+95 - 195'
 (EDGE LINE)

PR THPL PAVEMENT MARKING
 - LTRS & SYMB
 "LT. ARROW" - STA. 1039+47; 15.6 S.F.
 "ONLY" - STA. 1039+75 ; 20.8 S.F.

PR PAINT PAVEMENT MARKING - LINE 12"
 STA. 1039+93 TO STA. 1044+78 - 128'
 (DIAGONALS)

PR PAINT PAVEMENT MARKING - LINE 4"
 RT. STA. 1039+14 TO RT. STA. 1047+55.55 - 842'
 (EDGE LINE)

NOTES:
 FOR RAISED REFLECTIVE PAVEMENT MARKERS,
 SEE SCHEDULE ON SHEET 14.
 FOR PAVEMENT MARKING BEYOND
 STATION 52+01.25,
 SEE SCHEDULE ON SHT. 12.

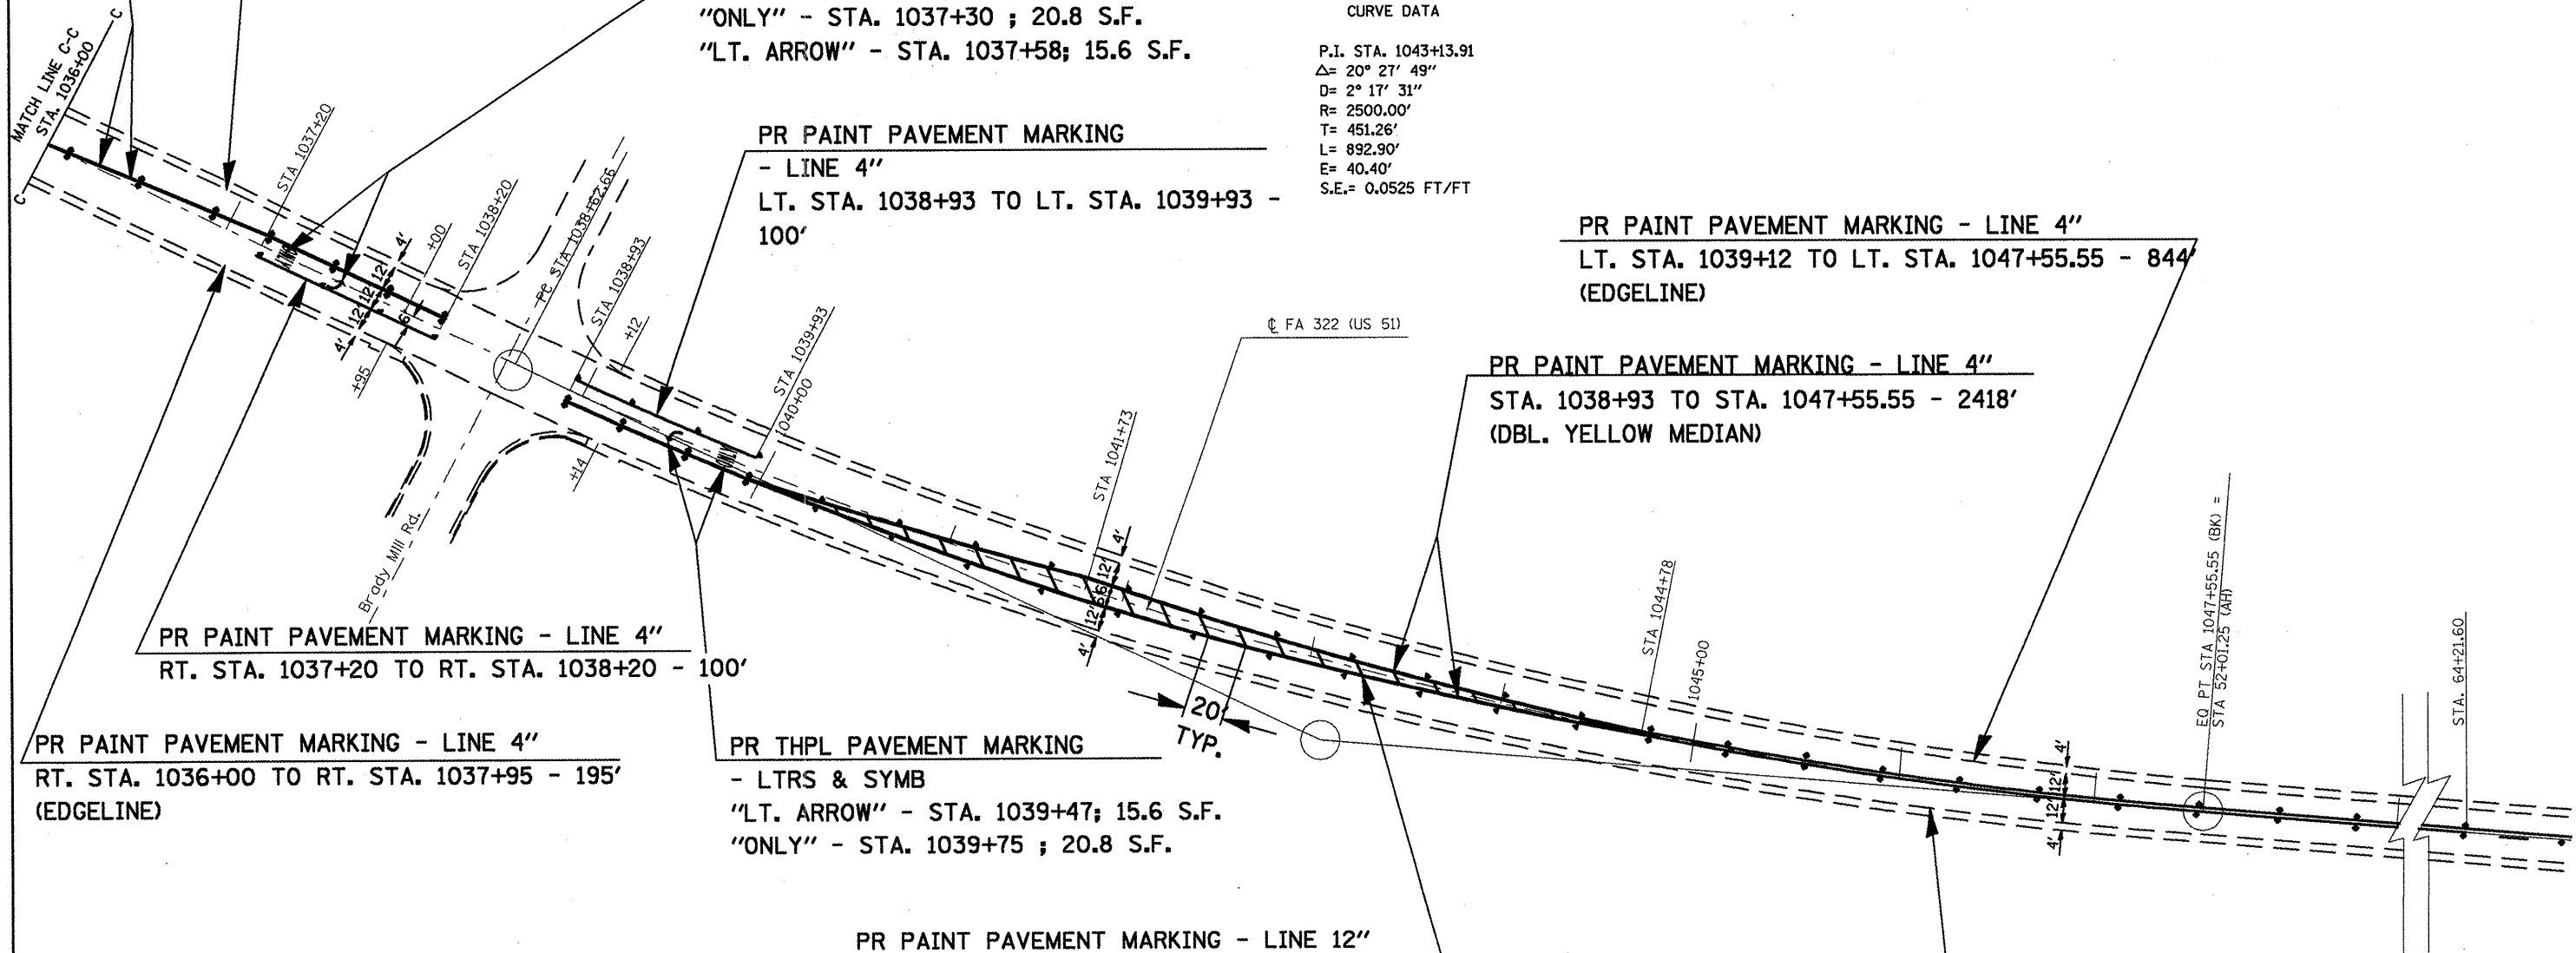

PLOT DATE = 11/17/2009
 PLOT SCALE = 1" = 40'
 USER NAME = masondr