


# TYPICAL SECTION #1

WHITE COUNTY  
FAP 328 (US 45)  
(LOOKING IN DIRECTION OF INCREASING STATIONING)

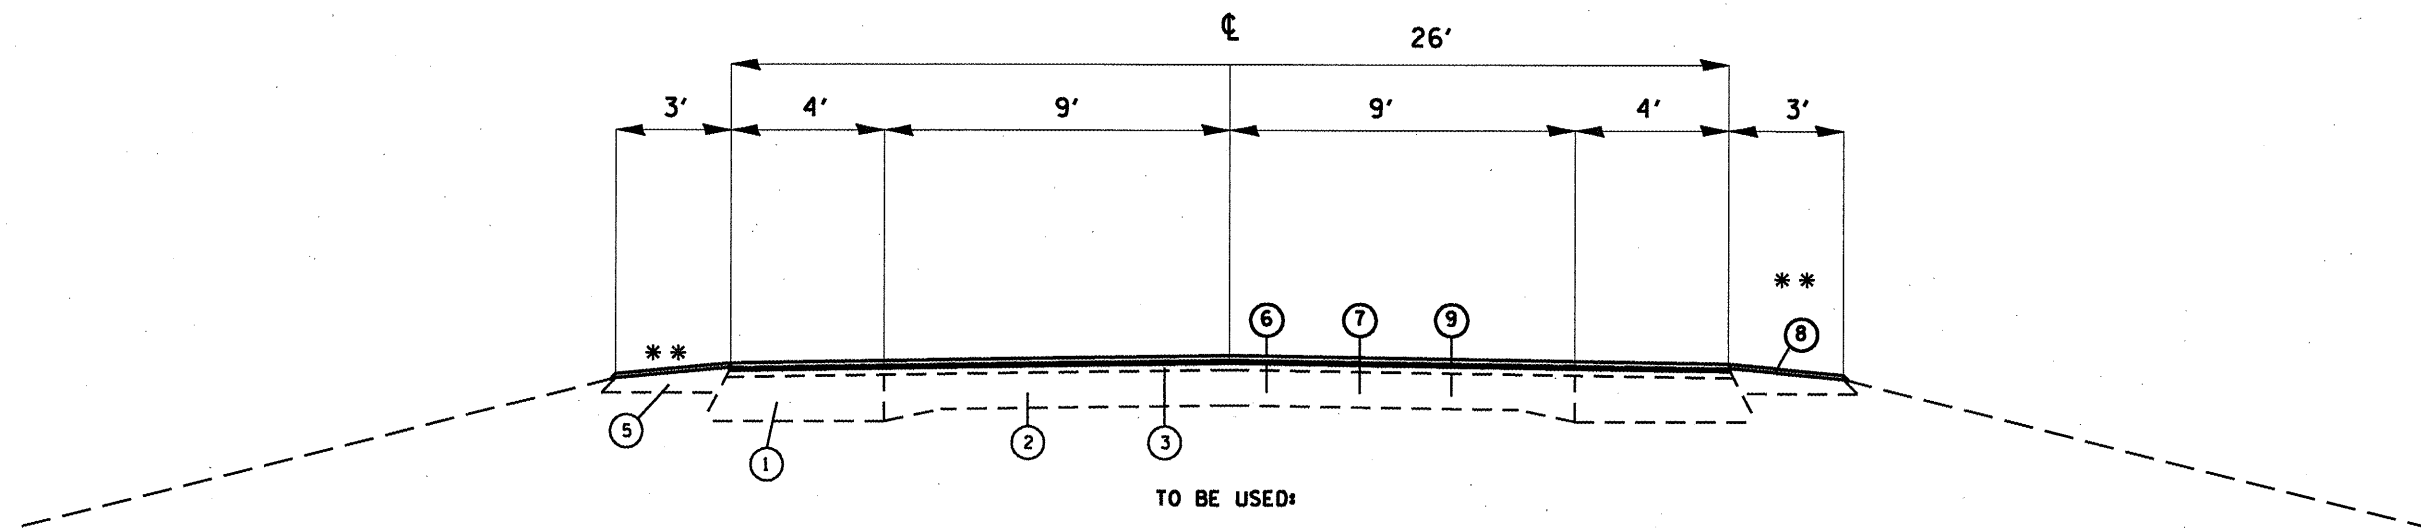

TO BE USED:


STA 0+60.0 TO STA 163+35.9  
STA 163+39.7 TO STA 174+00.0  
STA 188+90.0 TO STA 193+82.0  
STA 194+24.0 TO STA 238+92.8  
STA 238+95.9 TO STA 277+14.2  
STA 277+69.1 TO STA 303+08.5  
STA 304+13.3 TO STA 373+00.0

- ① EXISTING BASE COURSE WIDENING, 9"
- ② EXISTING PAVEMENT STRUCTURE
- ③ EXISTING HOT MIX ASPHALT RESURFACING, 3 1/2" TYP.
- ④ EXISTING CONCRETE GUTTER, TYPE B (MODIFIED)
- ⑤ EXISTING AGGREGATE SHOULDERS

- ⑥ PROPOSED HMA SURFACE COURSE, 1 1/2"
- ⑦ PROPOSED HMA LEVELING BINDER, 3/4"
- ⑧ PROPOSED AGGREGATE SHOULDERS, 1 1/4"
- ⑨ PROPOSED HMA SURFACE REMOVAL, 1"
- ⑩ PROPOSED HMA SURFACE REMOVAL, 1 1/2"
- ⑪ PROPOSED AGGREGATE SHOULDERS, 1 1/4"
- ⑫ PROPOSED BITUMINOUS SHOULDERS SUPERPAVE 4 1/2" TO 2" MIN
- ⑬ PROPOSED BITUMINOUS SHOULDERS SUPERPAVE 4 1/2" TO 2" MIN

# TYPICAL SECTION #2

WHITE COUNTY  
FAP 328 (US 45)  
LOOKING IN DIRECTION OF INCREASING STATIONING

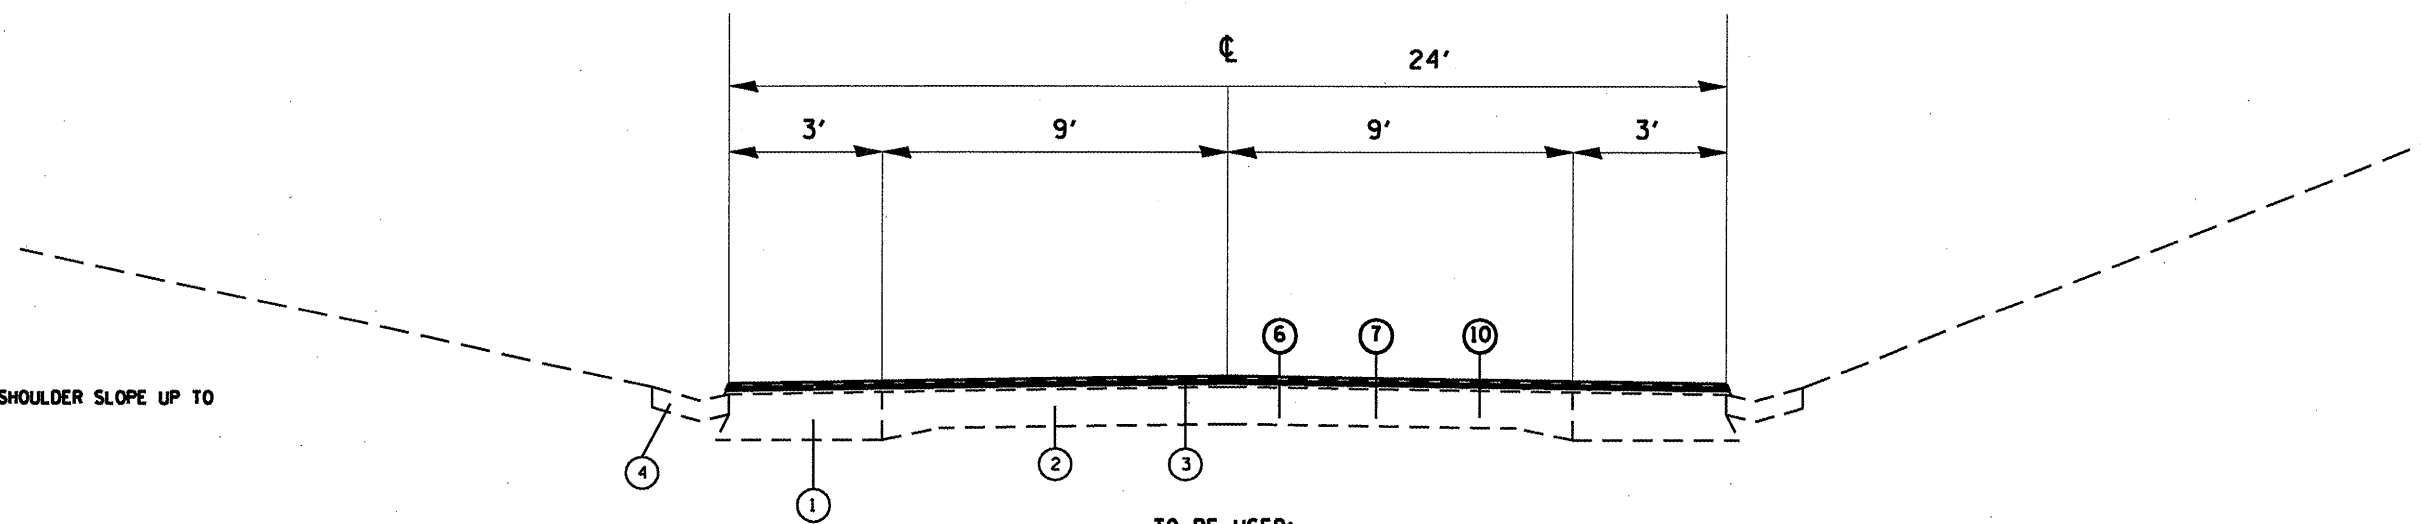

TO BE USED:

STA 174+00.0 TO STA 174+35.3  
STA 174+53.5 TO STA 188+90.0

**NOTES:**

\*\* MATCH EXISTING SHOULDER SLOPE UP TO 6% MAXIMUM.

|  |                       |                |               |   |                         |                          |                          |                           |                           |              |           |
|--|-----------------------|----------------|---------------|---|-------------------------|--------------------------|--------------------------|---------------------------|---------------------------|--------------|-----------|
| FILE NAME =                            | USER NAME = shepardgd | DESIGNED - --- | REVISED - --- | <b>STATE OF ILLINOIS<br/>DEPARTMENT OF TRANSPORTATION</b> | <b>TYPICAL SECTIONS</b> |                          | F.A.P. RTE.              | SECTION                   | COUNTY                    | TOTAL SHEETS | SHEET NO. |
| ct:\p\work\p\wdot\shepardgd\dms49876\d | 78066_sht_misc.dgn    | DRAWN - ---    | REVISED - --- |   | 328                     | 109R5-2                  | WHITE                    | 15                        | 5                         |              |           |
| PLOT SCALE = 100.0000' / IN.           | CHECKED - ---         | REVISED - ---  | REVISED - --- |   | CONTRACT NO. 78066      |                          |                          |                           |                           |              |           |
| PLOT DATE = 12/4/2008                  | DATE - ---            | REVISED - ---  | REVISED - --- |   | SCALE: _____            | SHEET NO. 5 OF 14 SHEETS | STA. _____ TO STA. _____ | FED. ROAD DIST. NO. _____ | ILLINOIS FED. AID PROJECT |              |           |