


TYPICAL SECTION #3

WHITE COUNTY
FAP 328 (US 45)
(LOOKING IN DIRECTION OF INCREASING STATIONING)

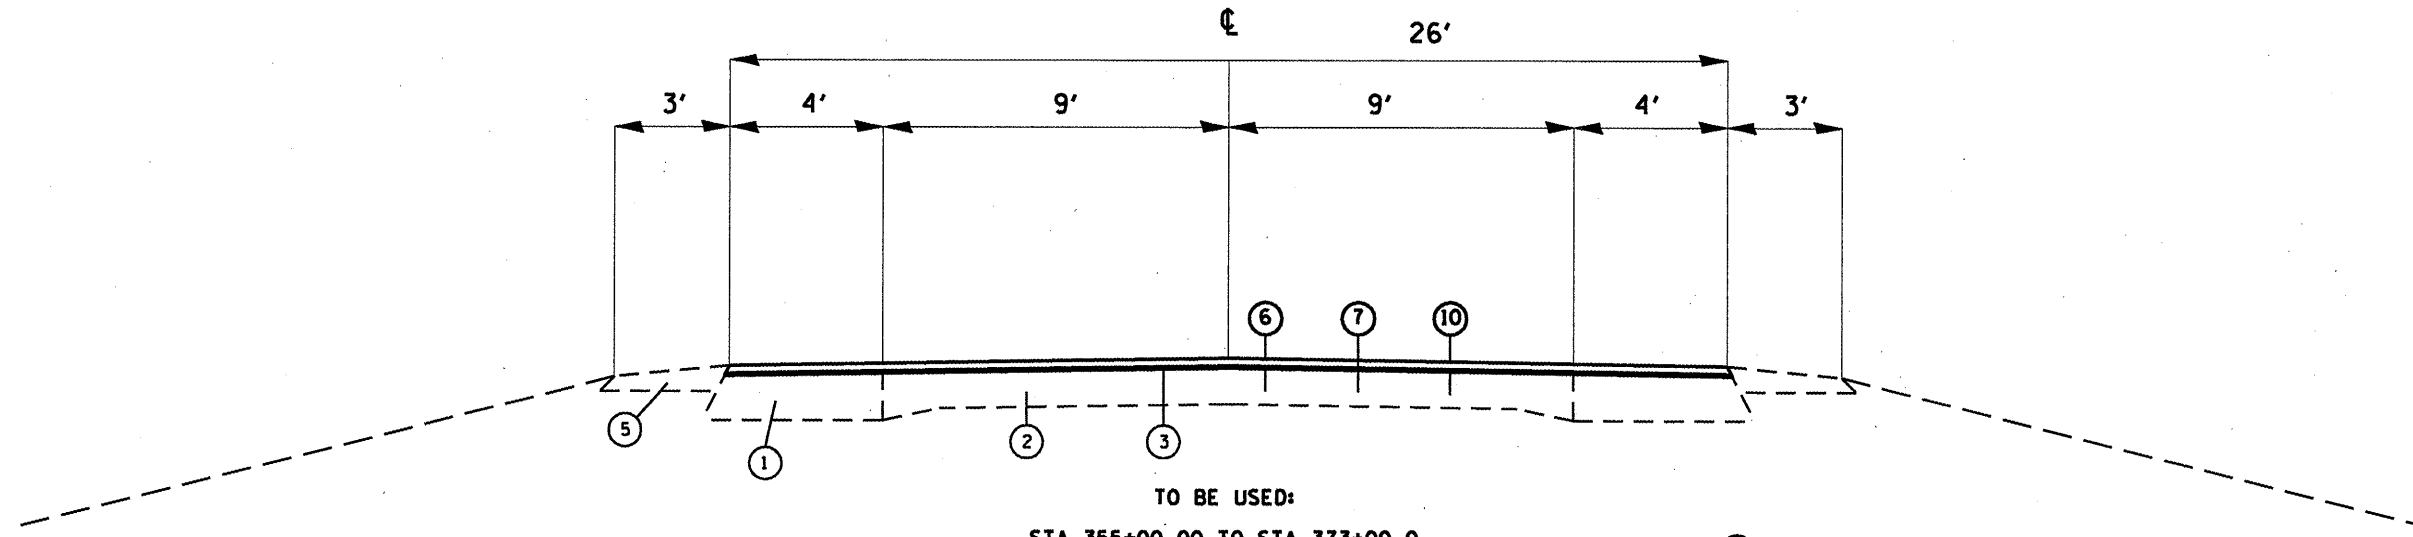

TO BE USED:
STA 355+00.00 TO STA 373+00.0


⑥ PROPOSED HMA SURFACE COURSE, 1 1/2"

- ① EXISTING BASE COURSE WIDENING, 9"
- ② EXISTING PAVEMENT STRUCTURE
- ③ EXISTING HOT MIX ASPHALT RESURFACING, 3 1/2" TYP.
- ④ EXISTING CONCRETE GUTTER, TYPE B (MODIFIED)
- ⑤ EXISTING AGGREGATE SHOULDERS
- ⑥ EXISTING COMBINATION CONCRETE CURB AND GUTTER, SPECIAL

- ⑥ PROPOSED HMA SURFACE COURSE, 1 1/2"
- ⑦ PROPOSED HMA LEVELING BINDER, 3/4"
- ⑧ PROPOSED AGGREGATE SHOULDERS, 1 1/4"
- ⑨ PROPOSED HMA SURFACE REMOVAL, 1"
- ⑩ PROPOSED HMA SURFACE REMOVAL, 2 1/4"
- ⑪ PROPOSED AGGREGATE SHOULDERS, 1 1/4"
- ⑫ PROPOSED BITUMINOUS SHOULDERS SUPERPAVE 4 1/2" TO 2" MIN
- ⑫ PROPOSED BITUMINOUS SHOULDERS SUPERPAVE 4 1/2" TO 2" MIN

TYPICAL SECTION #4

WHITE COUNTY
FAP 328 (US 45)
(LOOKING IN DIRECTION OF INCREASING STATIONING)

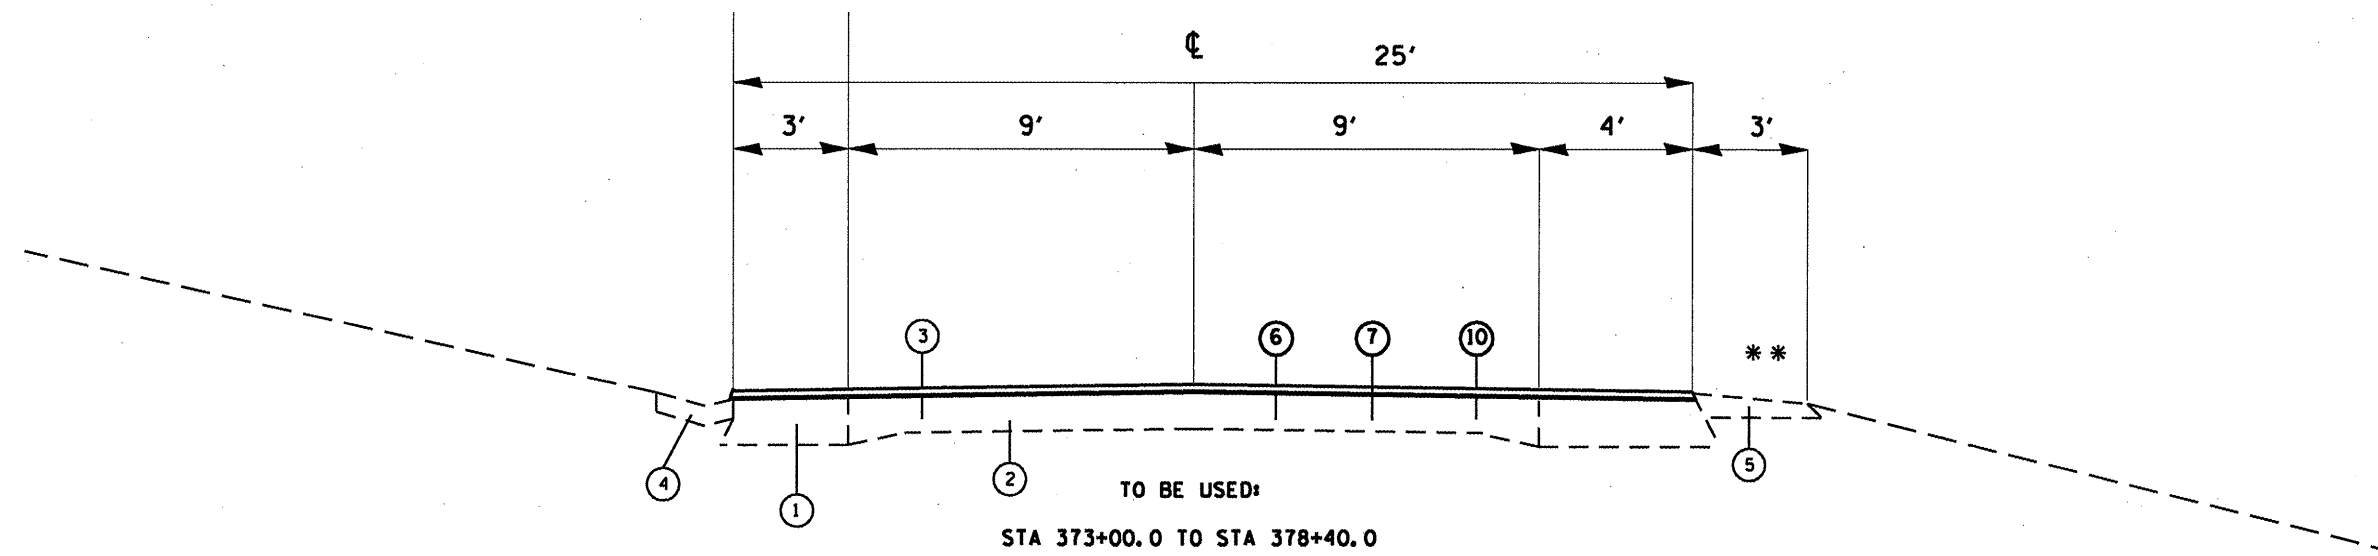

TO BE USED:
STA 373+00.0 TO STA 378+40.0

FILE NAME =	USER NAME = sheperdgd	DESIGNED -	REVISED -	STATE OF ILLINOIS DEPARTMENT OF TRANSPORTATION	TYPICAL SECTIONS	F.A.P. RTE.	SECTION	COUNTY	TOTAL SHEETS	SHEET NO.	
cr:\pw\work\p\dot\sheperdgd\dms49876\d	8066_sht_misc.dgn	DRAWN -	REVISED -			328	109RS-2	WHITE	15	6	
	PLOT SCALE = 100.0000' / IN.	CHECKED -	REVISED -			CONTRACT NO. 78066					
	PLOT DATE = 12/4/2008	DATE -	REVISED -			FED. ROAD DIST. NO. ILLINOIS FED. AID PROJECT					