


# TYPICAL SECTION #5

WHITE COUNTY  
FAP 328 (US 45)  
LOOKING IN DIRECTION OF INCREASING STATIONING)

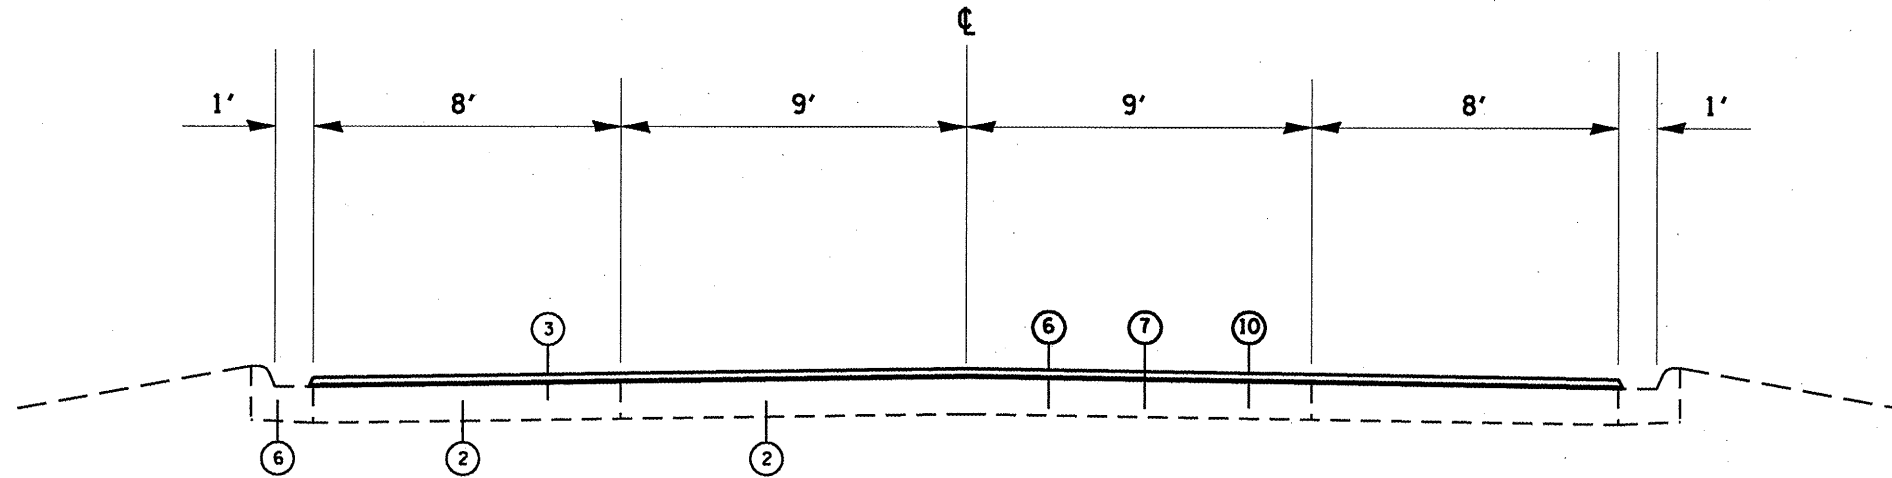

TO BE USED:  
STA 378+40.0 TO STA 381+90.0

- ① EXISTING BASE COURSE WIDENING, 9"
- ② EXISTING PAVEMENT STRUCTURE
- ③ EXISTING HOT MIX ASPHALT RESURFACING, 3 1/2" TYP.
- ④ EXISTING CONCRETE GUTTER, TYPE B (MODIFIED)
- ⑤ EXISTING AGGREGATE SHOULDERS

- ⑦ PROPOSED HMA LEVELING BINDER, 3/4"
- ⑧ PROPOSED AGGREGATE SHOULDERS, 1 1/4"
- ⑨ PROPOSED HMA SURFACE REMOVAL, 1"
- ⑩ PROPOSED HMA SURFACE REMOVAL, 2 1/4"
- ⑪ PROPOSED AGGREGATE SHOULDERS, 1 1/4"
- ⑫ PROPOSED BITUMINOUS SHOULDERS SUPERPAVE 4 1/2" TO 2" MIN
- ⑬ PROPOSED BITUMINOUS SHOULDERS SUPERPAVE 4 1/2" TO 2" MIN

**NOTES:**

**\*\* MATCH EXISTING SHOULDER SLOPE UP TO 6% MAXIMUM.**

FILE NAME =	USER NAME = shepardgd	DESIGNED - ---	REVISED - ---	<b>STATE OF ILLINOIS DEPARTMENT OF TRANSPORTATION</b>	<b>TYPICAL SECTIONS</b>	F.A.P. RTE. 328	SECTION 109RS-2	COUNTY WHITE	TOTAL SHEETS 15	SHEET NO. 7		
at\pwwork\pwwidot\shepardgd\dms45876\d	78066_sht_misc.dgn	DRAWN - ---	REVISED - ---			SCALE: _____	SHEET NO. 5 OF 14 SHEETS	STA. _____ TO STA. _____	<b>CONTRACT NO. 78066</b>			
	PLOT SCALE = 100.0000 1 / IN.	CHECKED - ---	REVISED - ---			FED. ROAD DIST. NO. ILLINOIS FED. AID PROJECT						
	PLOT DATE = 12/4/2008	DATE - -----	REVISED - ---									