


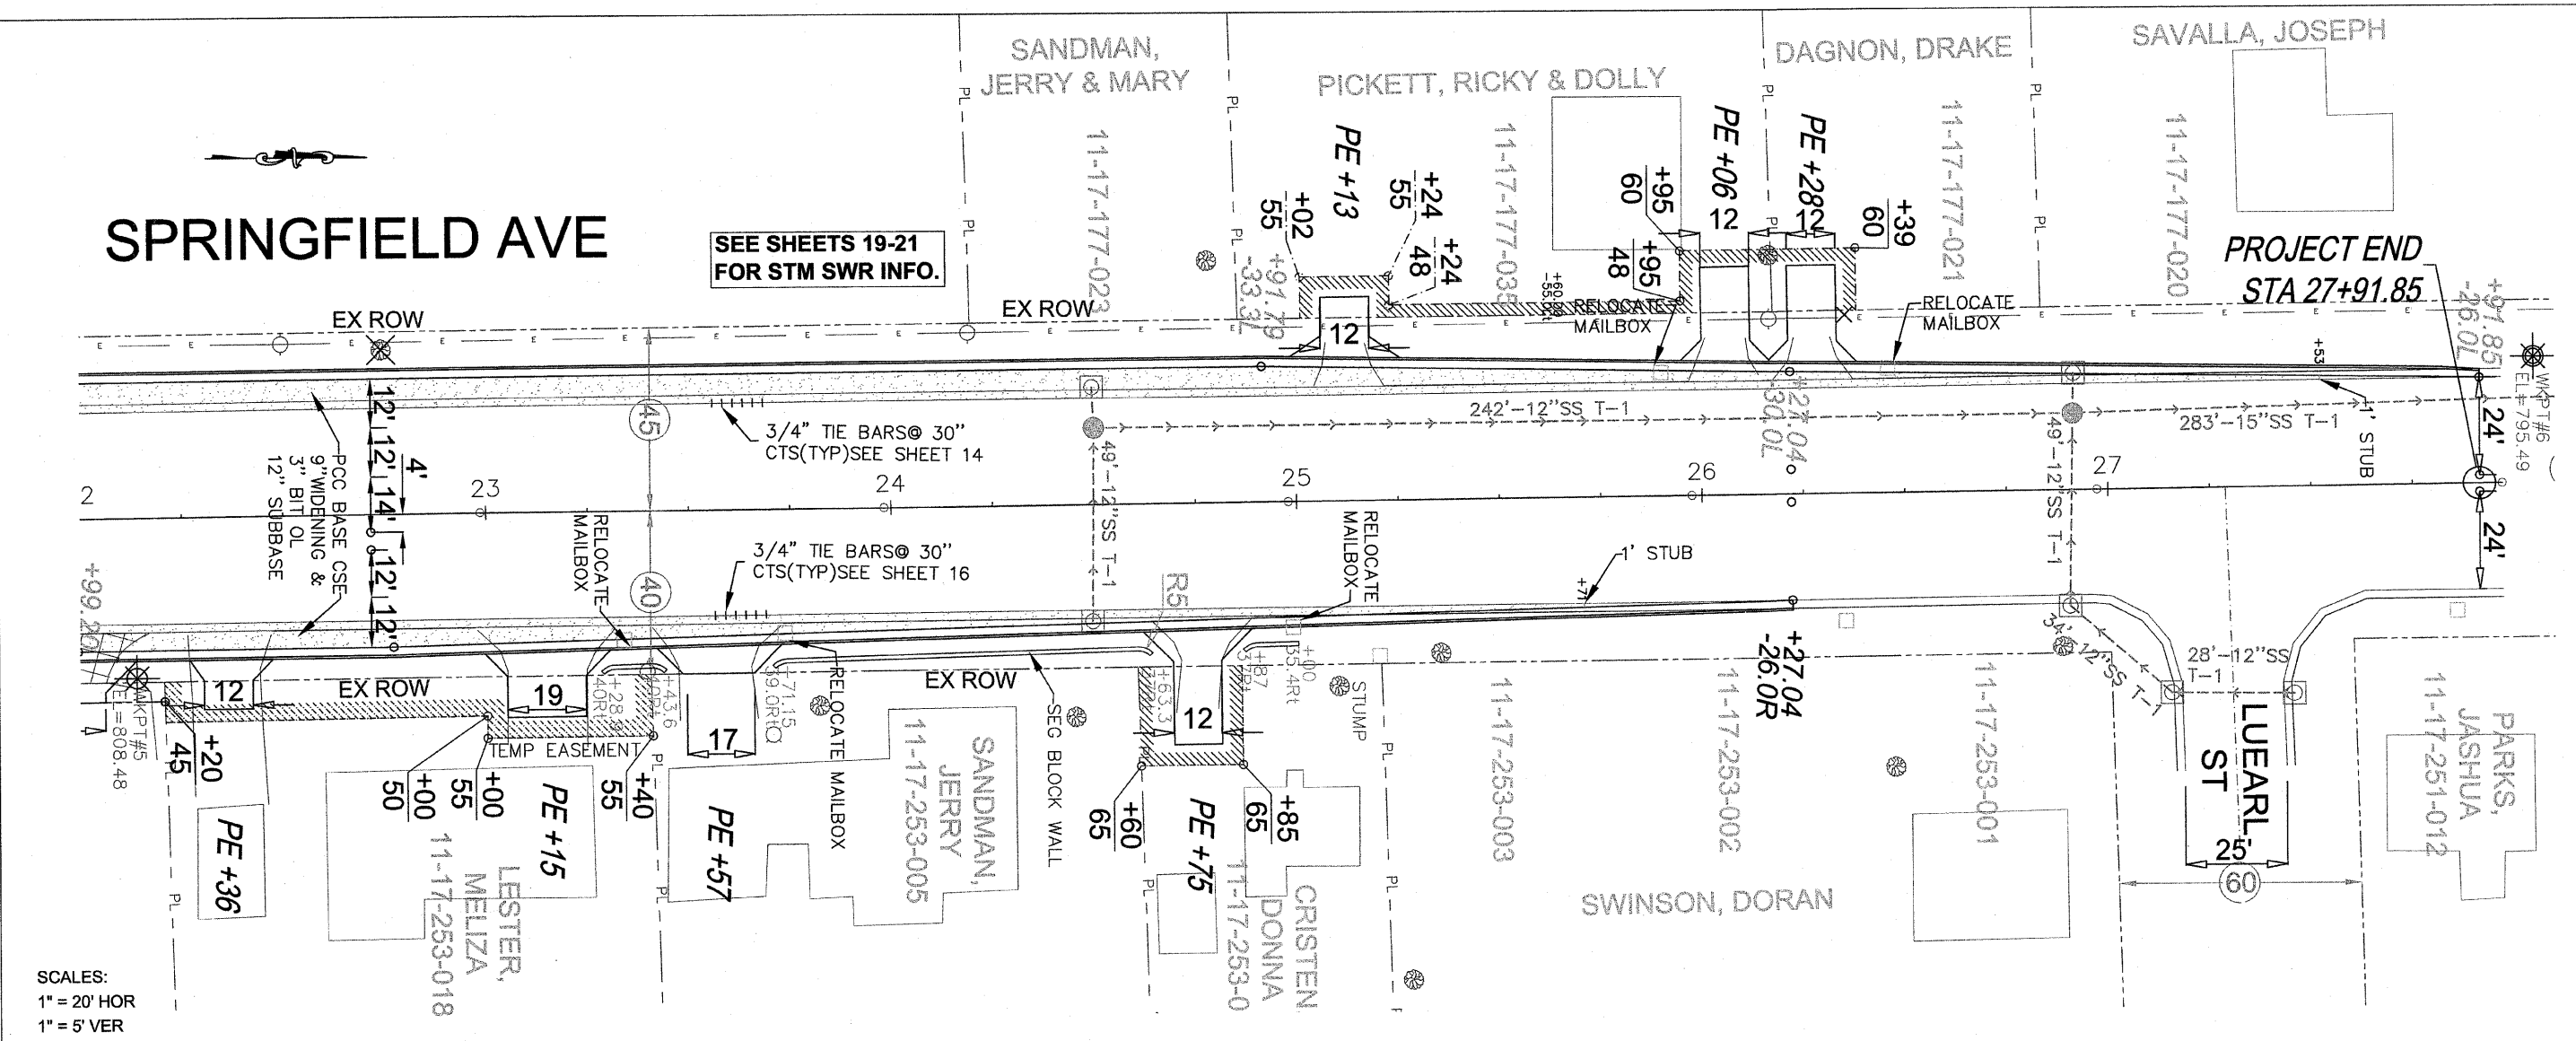

# SPRINGFIELD AVE

SEE SHEETS 19-21 FOR STM SWR INFO.

PROJECT END STA 27+91.85



SCALES:  
 1" = 20' HOR  
 1" = 5' VER

