


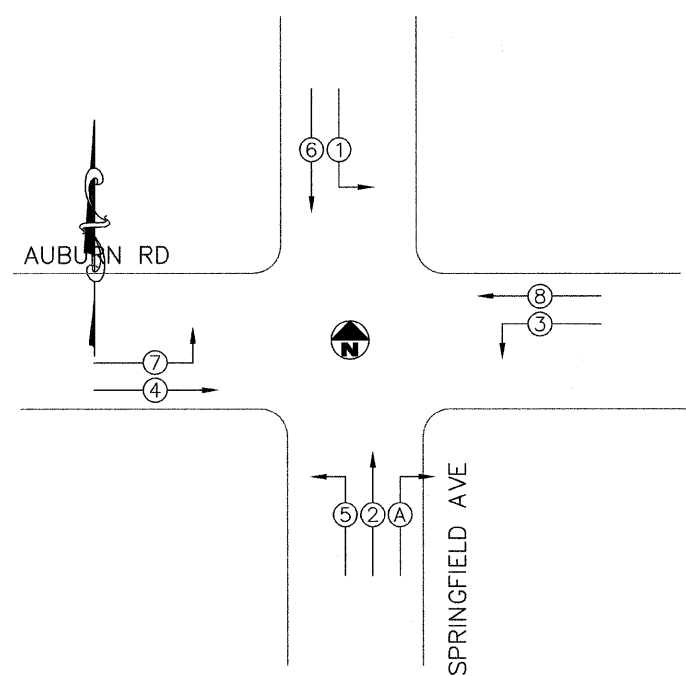

PHASE DESIGNATION DIAGRAM

NO SCALE REFER TO I.D.O.T. STANDARD 857001



LEGEND

- (with circle) VEHICULAR MOVEMENT
- * NUMBER REFERS TO ASSOCIATED PHASE

THE POSTED SPEED LIMIT ON:


AUBURN RD IS 45 mph
 SPRINGFIELD AVE IS 45 mph

CONTROLLER SPECIFIED:

RELOCATE EXISTING FULL ACTUATED CONTROLLER, AND TYPE IV CABINET

CABLE PLAN

NO SCALE

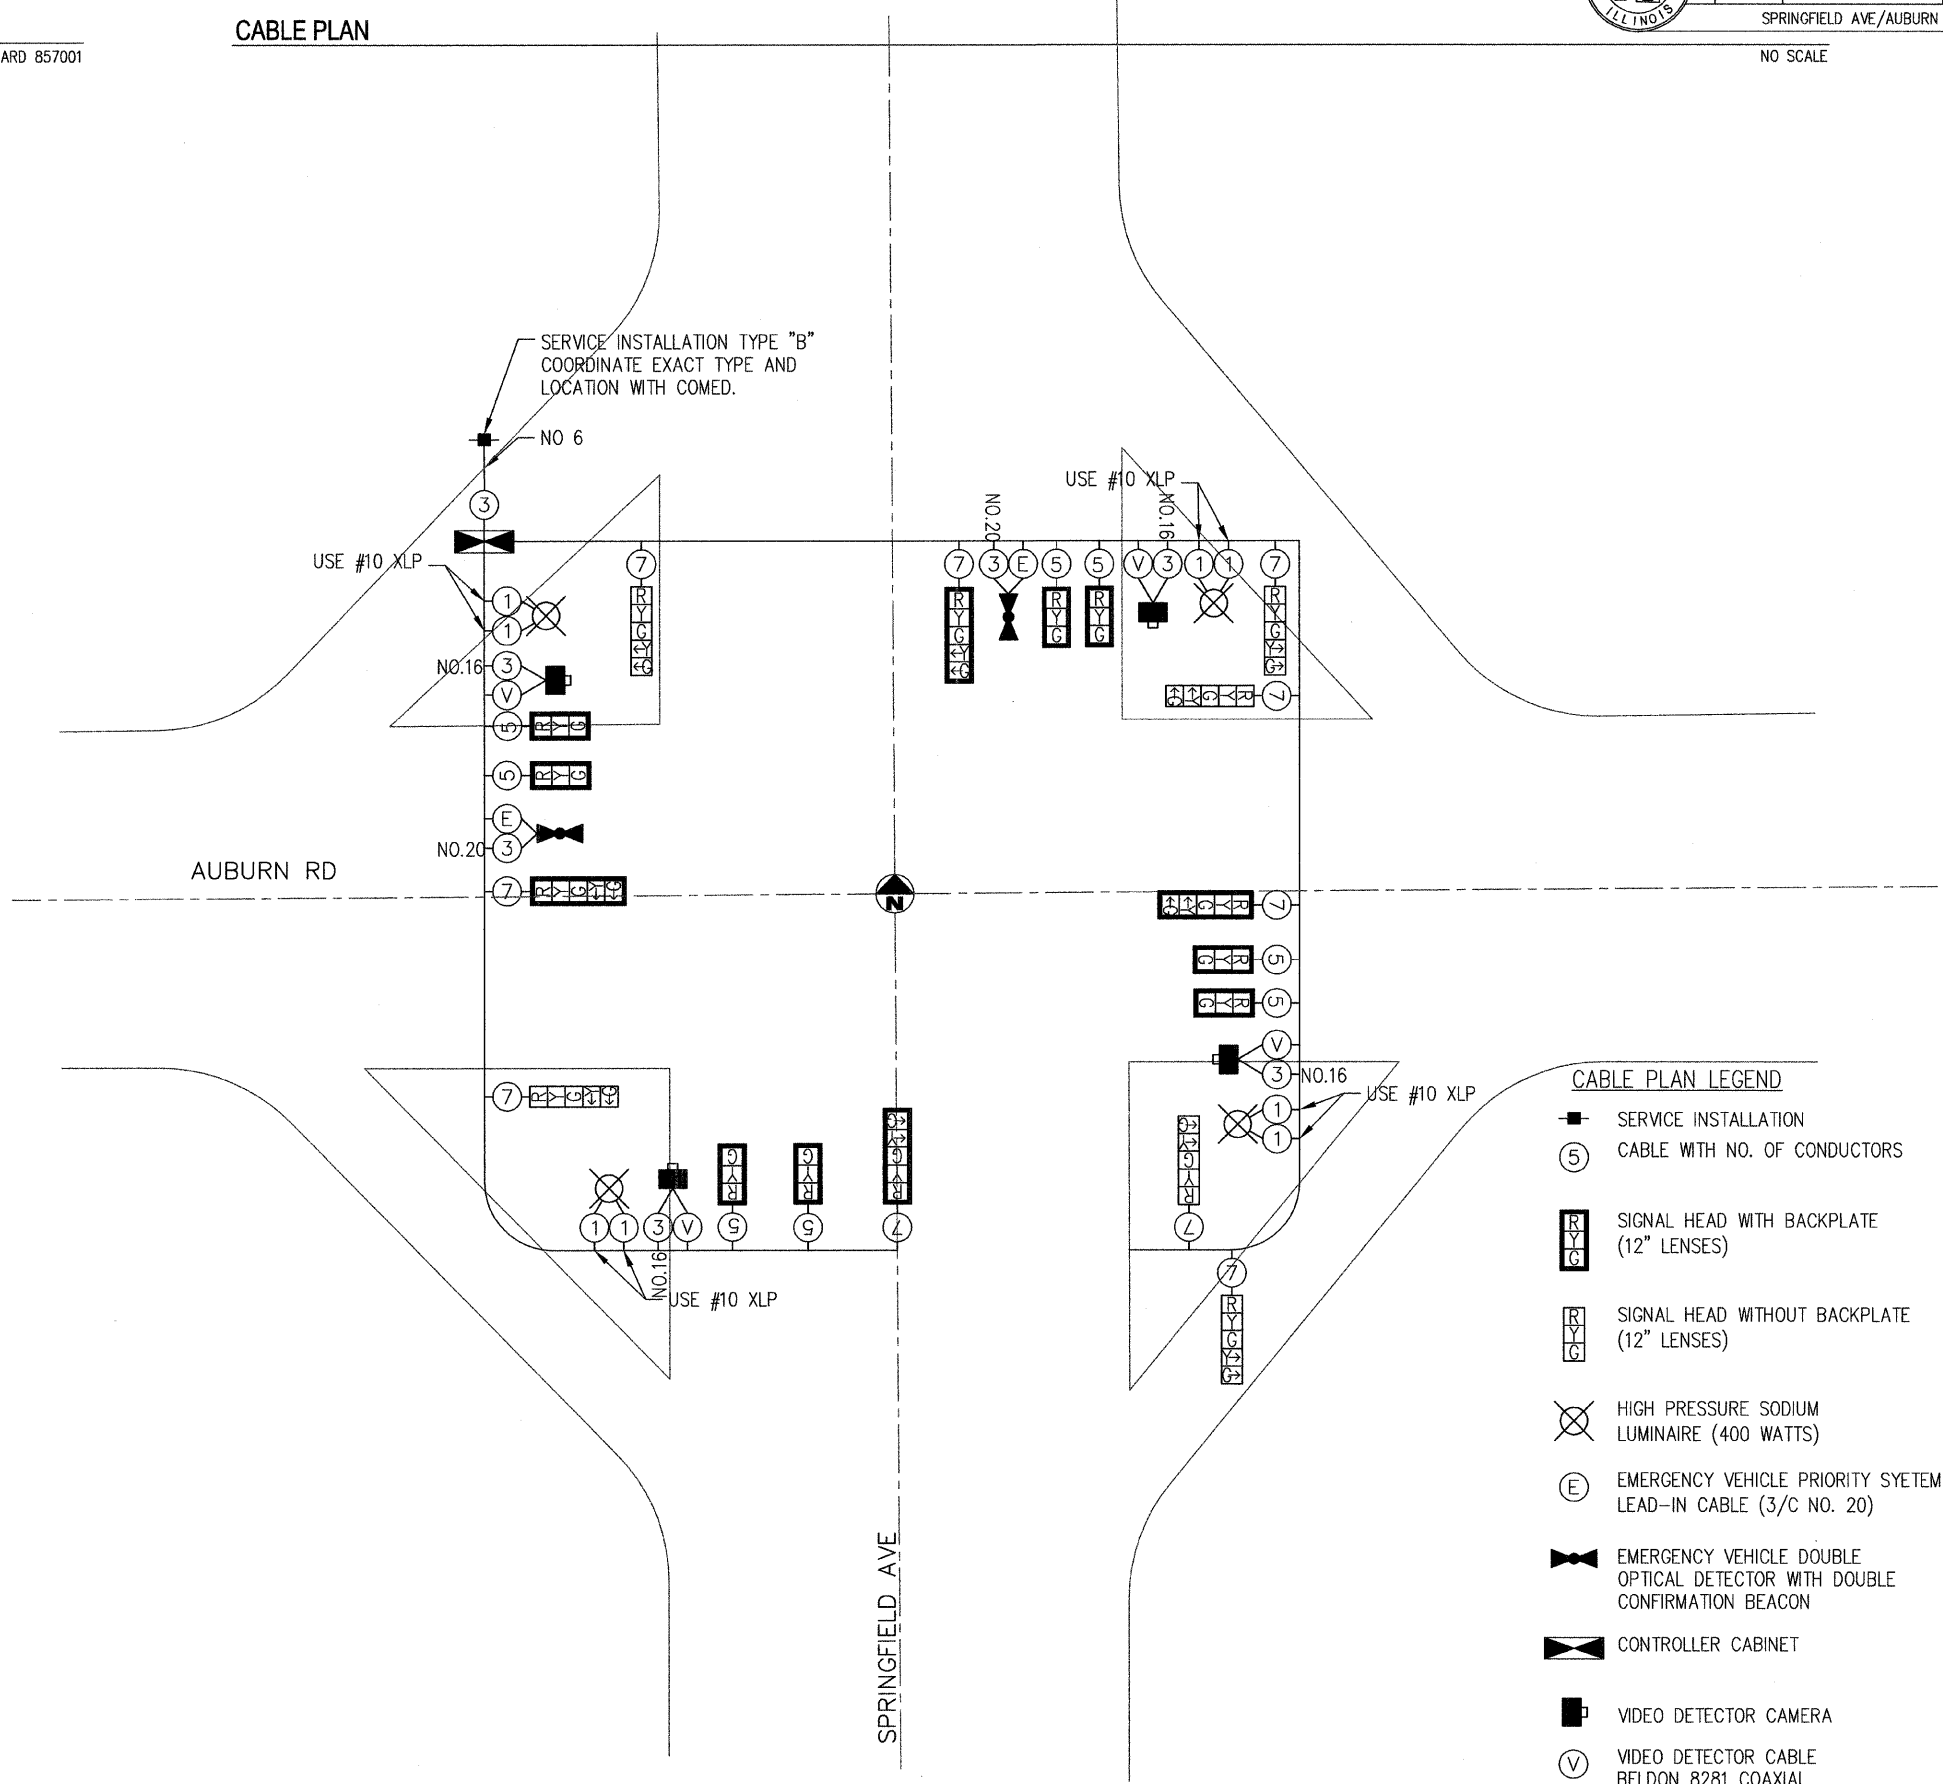

CABLE PLAN LEGEND

- SERVICE INSTALLATION
- ⑤ CABLE WITH NO. OF CONDUCTORS
- RYG SIGNAL HEAD WITH BACKPLATE (12" LENSES)
- RYG SIGNAL HEAD WITHOUT BACKPLATE (12" LENSES)
- ⊗ HIGH PRESSURE SODIUM LUMINAIRE (400 WATTS)
- ⓔ EMERGENCY VEHICLE PRIORITY SYSTEM LEAD-IN CABLE (3/C NO. 20)
- ⊞ EMERGENCY VEHICLE DOUBLE OPTICAL DETECTOR WITH DOUBLE CONFIRMATION BEACON
- ⊞ CONTROLLER CABINET
- VIDEO DETECTOR CAMERA
- Ⓟ VIDEO DETECTOR CABLE BELDON 8281 COAXIAL