
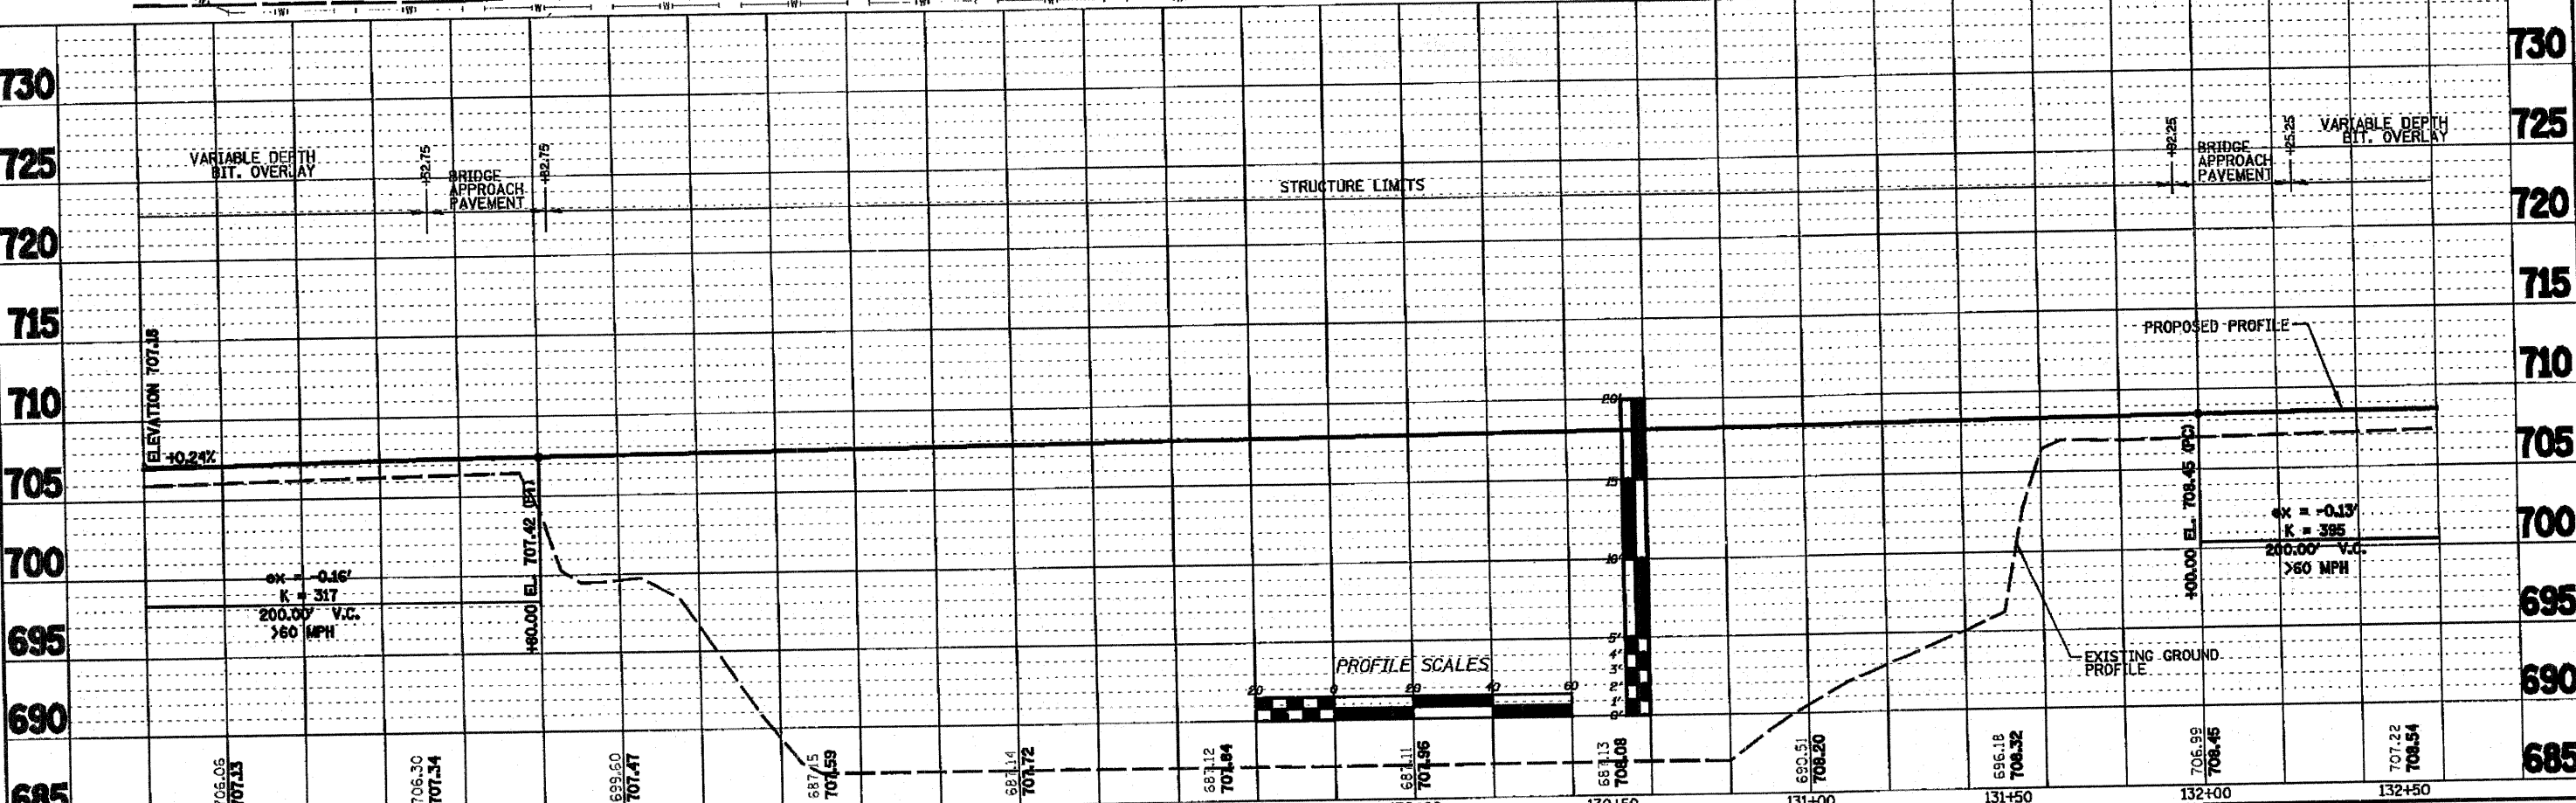


F.A. RTE.	SECTION	COUNTY	TOTAL SHEETS	SHEET NO.
5184	04-00343-00-BR	WINNEBAGO	92	11
STA.	TO STA.			
FED. ROAD DIST. NO. ILLINOIS FED. AID PROJECT				

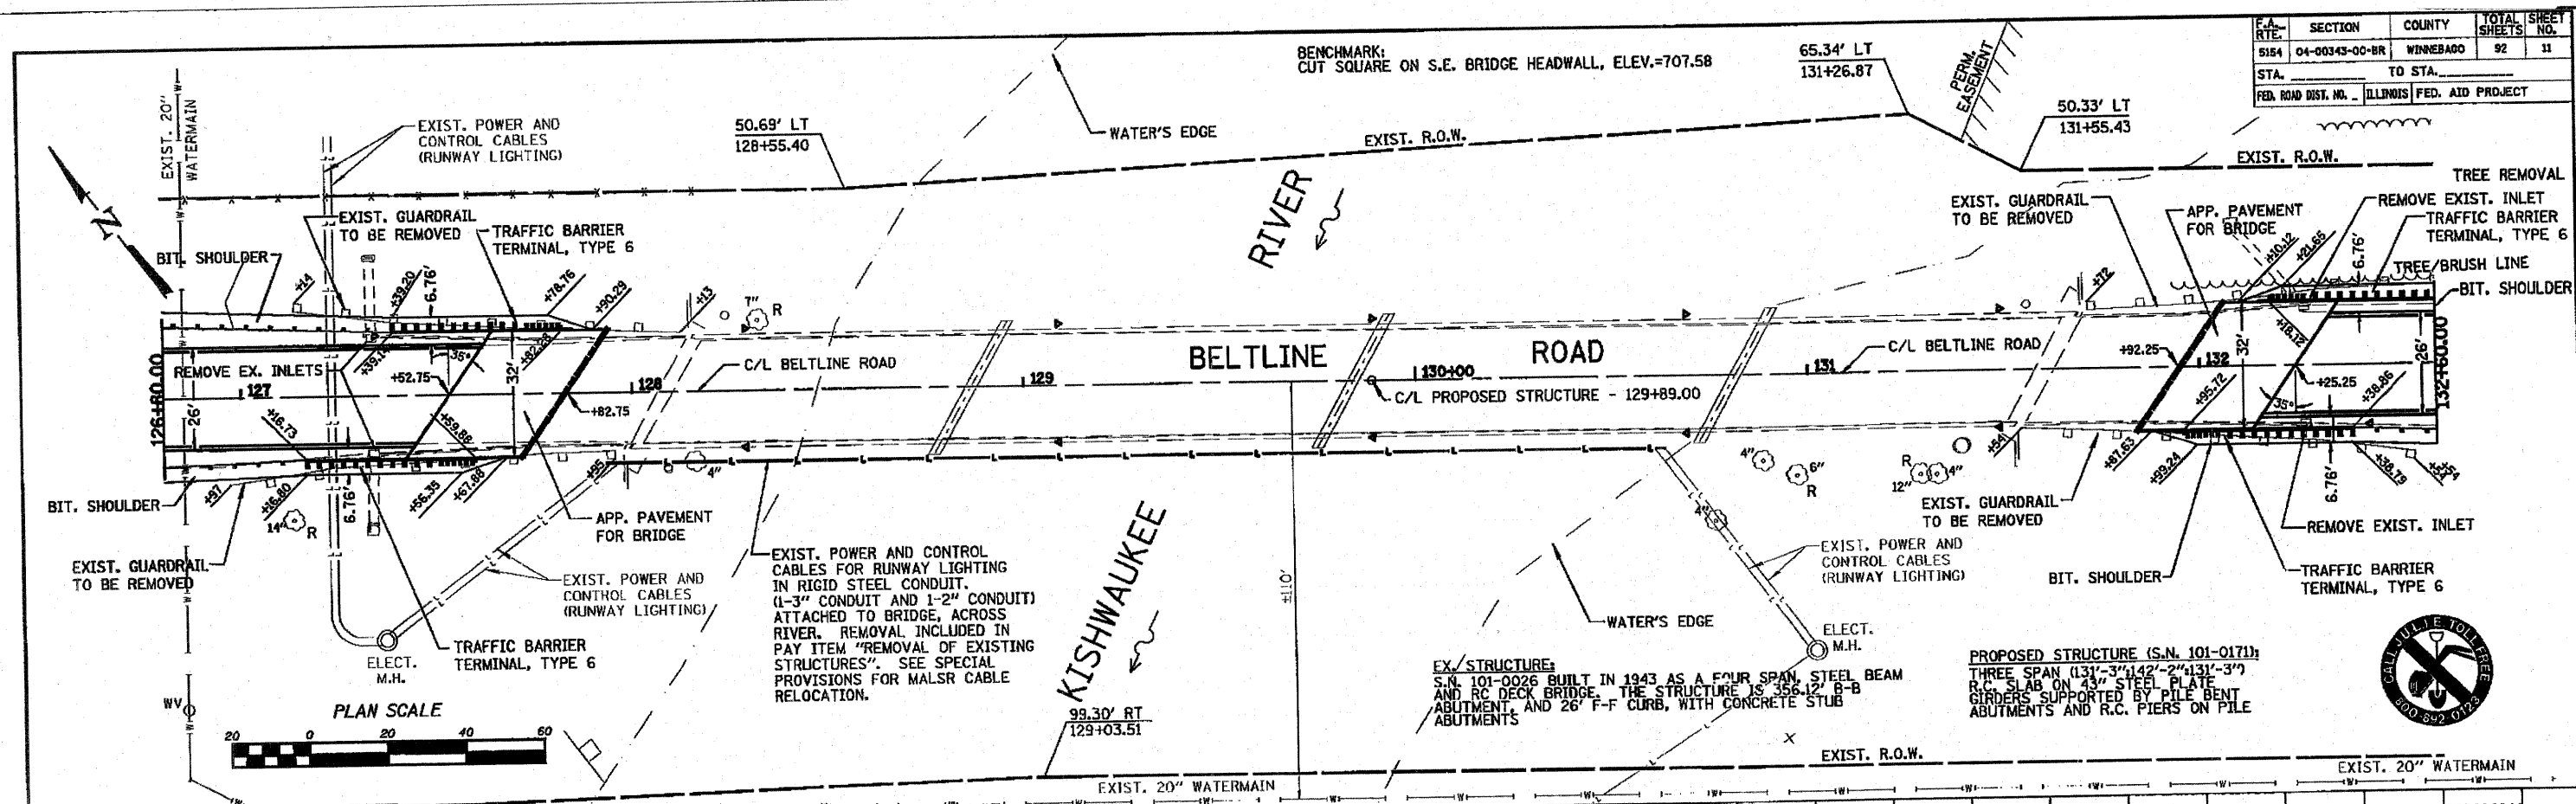

Beltline Road - Bridge / Road Reconstruction