



PROJECT	SECTION	COUNTY	SHEETS	SHEET NO.
FAU 5154	04-00343-00-BR	WINNEBAGO	92	28
FED. ROAD DIST. NO. 7	ILLINOIS	FED. AID PROJECT-BRM-5099(75)		

Structural Sheet 4A of 22A

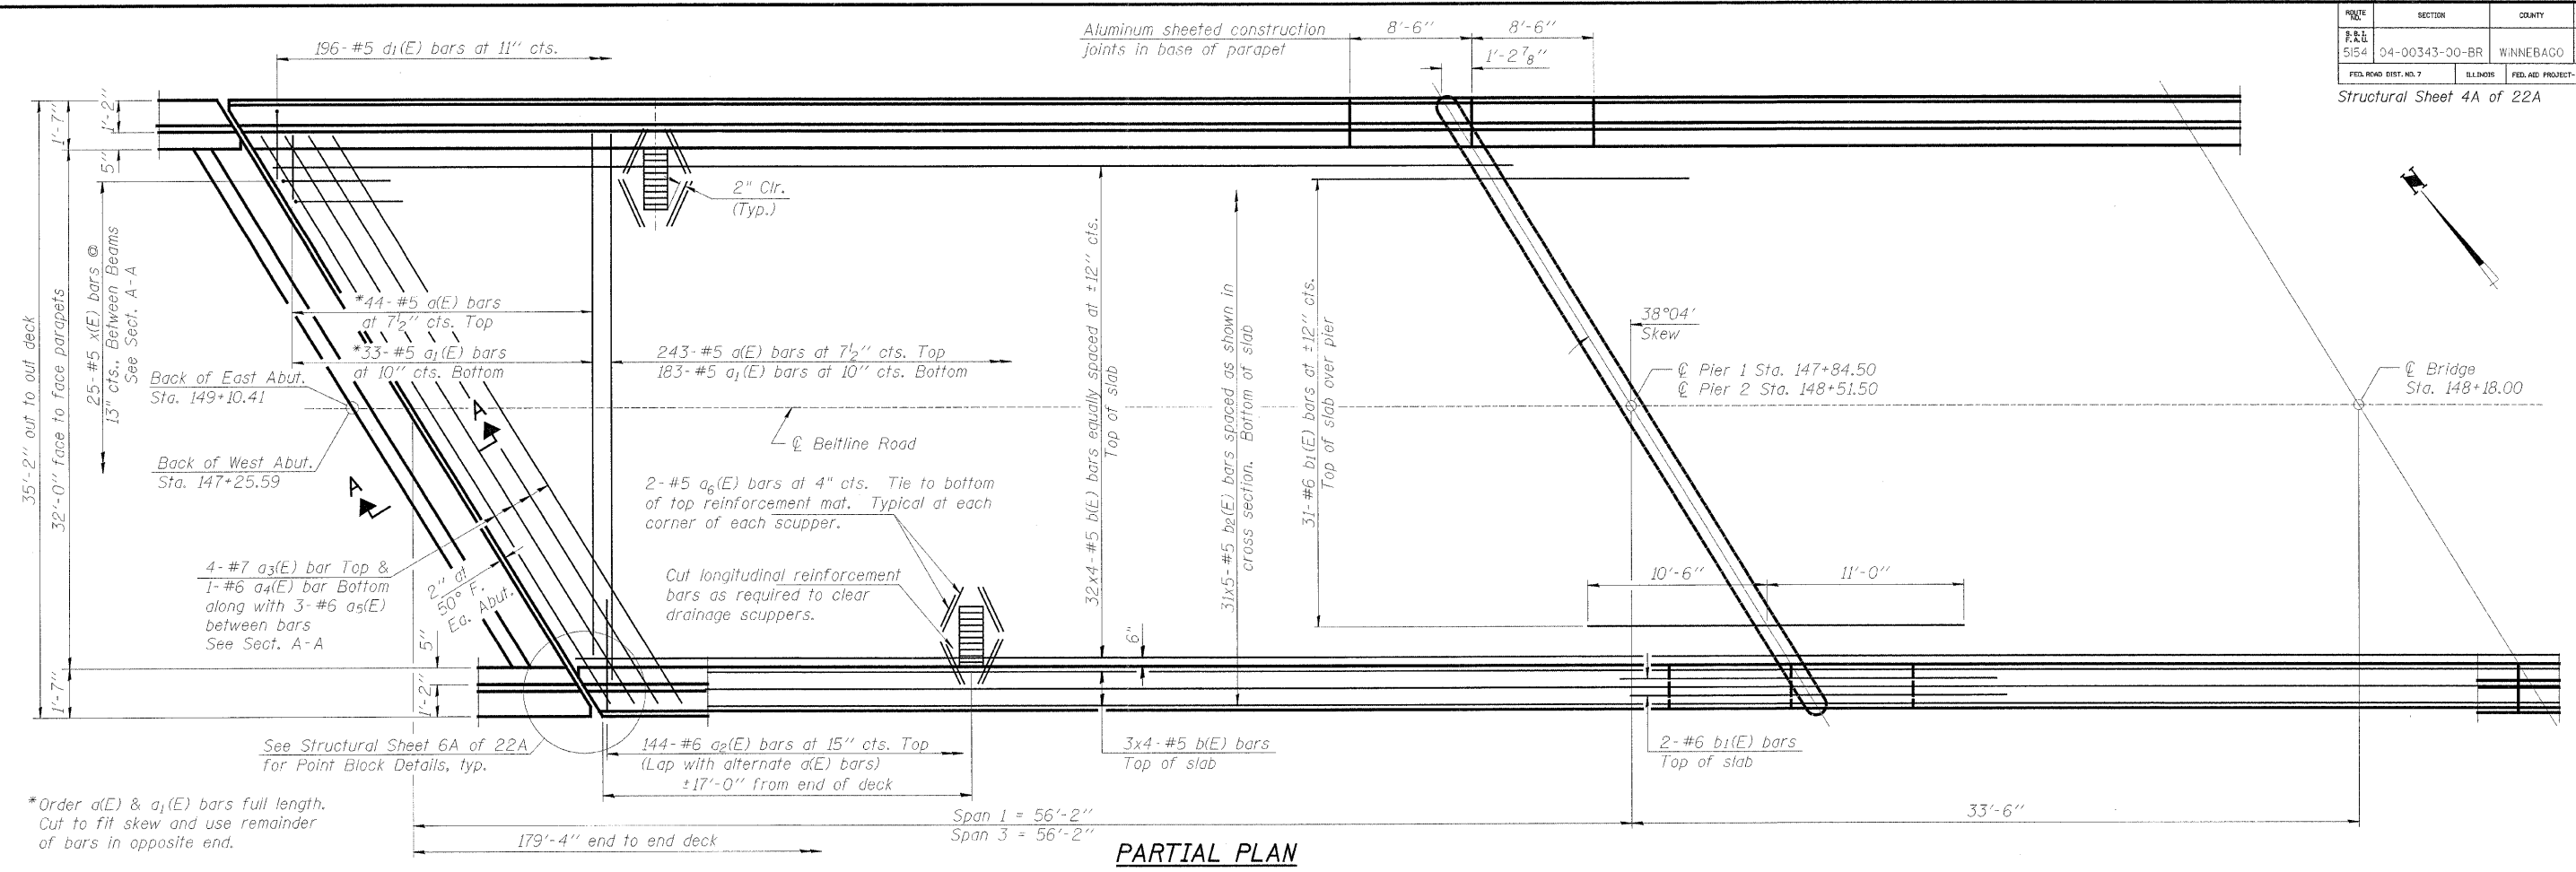

*Order a(E) & a₁(E) bars full length. Cut to fit skew and use remainder of bars in opposite end.

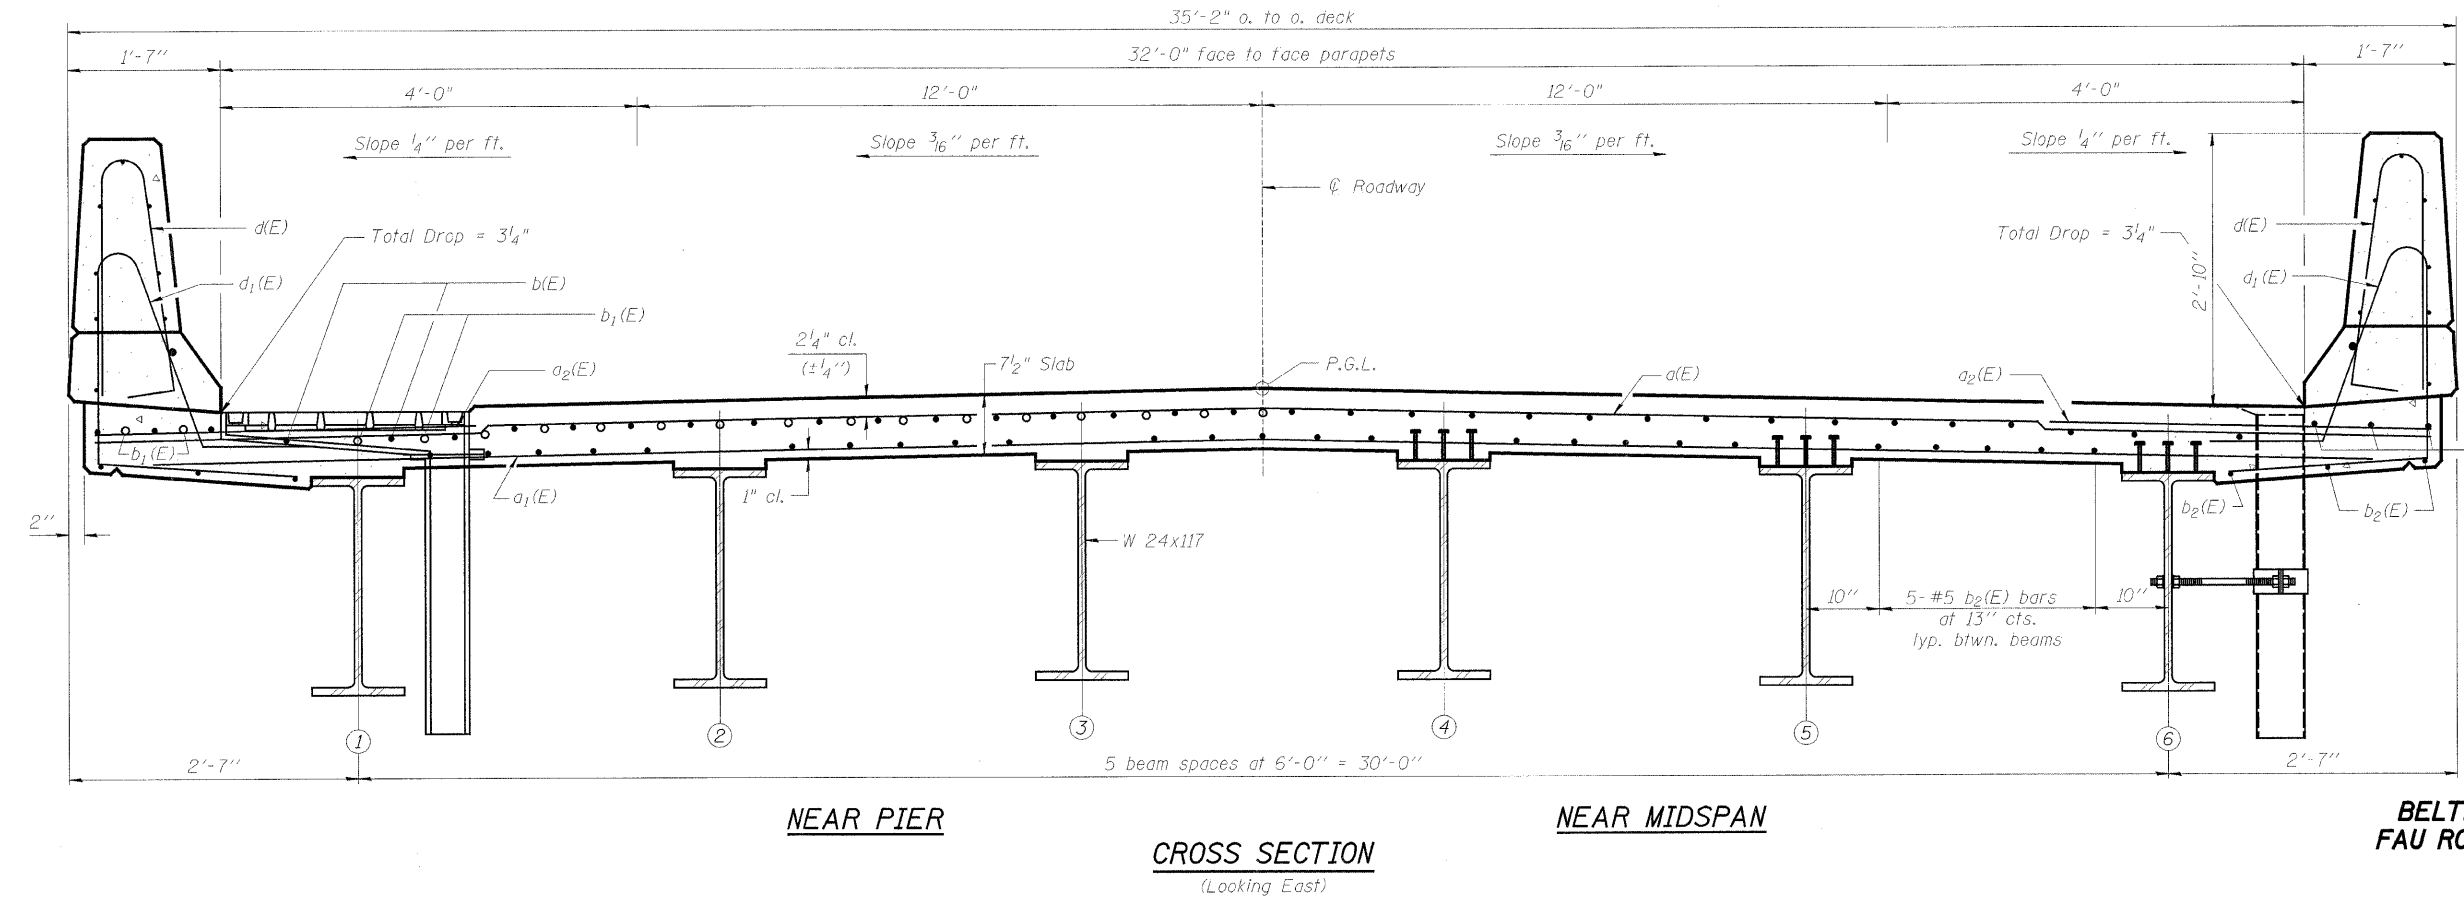

NOTES:

- Reinforcement bars designated (E) shall be epoxy coated.
- Bars indicated thus 33x4-#5 etc. indicates 33 lines of bars with 4 lengths per line.
- See Structural Sheet 5A of 22A for Superstructure Details and Bill of Material.
- See Structural Sheet 5A of 22A for parapet reinforcement.
- See Structural Sheet 5A of 22A for Sect. A-A.
- See General Plan and Elevation for location of Deck Drains in Span 3.

SUPERSTRUCTURE
BELTLINE ROAD OVER ILLINOIS RAILNET
FAU ROUTE 5154 SECTION 04-00343-00-BR
WINNEBAGO COUNTY
STA. 148+18.00 (S.N. 101-0172)