

ROUTE NO.	SECTION	COUNTY	TOTAL SHEETS	SHEET NO.
5154	04-00343-00-BR	WINNEBAGO	92	43
FED. ROAD DIST. NO. 7		ILLINOIS	FED. AID PROJECT: BRM-5099(75)	


Structural Sheet 19A of 22A

**NOTES:**


When cantilever forming brackets are used, the work shall be done according to Article 503.06(b), except as modified below and in the details shown on this sheet.

The finishing machine rails shall be placed on the top flange of the exterior beams.

The beams or girders, supporting cantilever forming brackets, shall be tied together at 4 foot intervals.  
For Standard construction, or Stage Construction the Hardwood bracing materials shall be placed as shown between webs of beams in each bay.

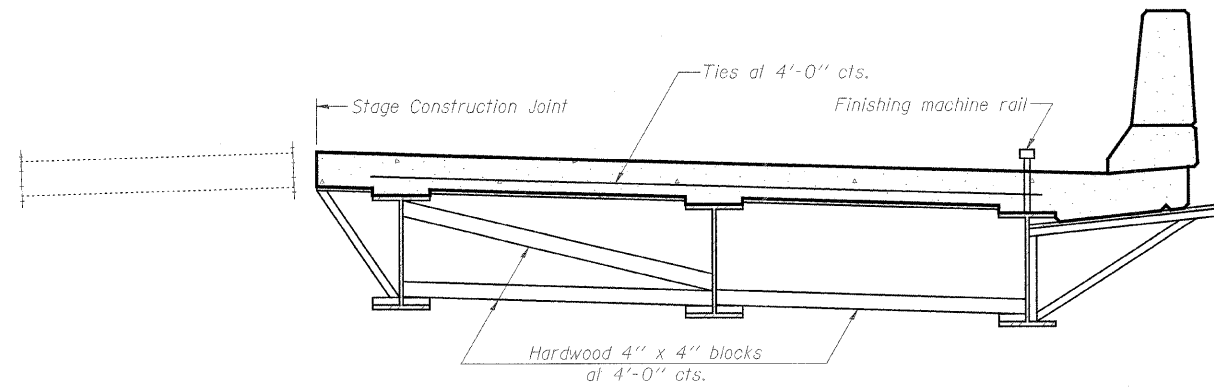

**FORM BRACES FOR  
STAGE CONSTRUCTION  
(NOT APPLICABLE)**

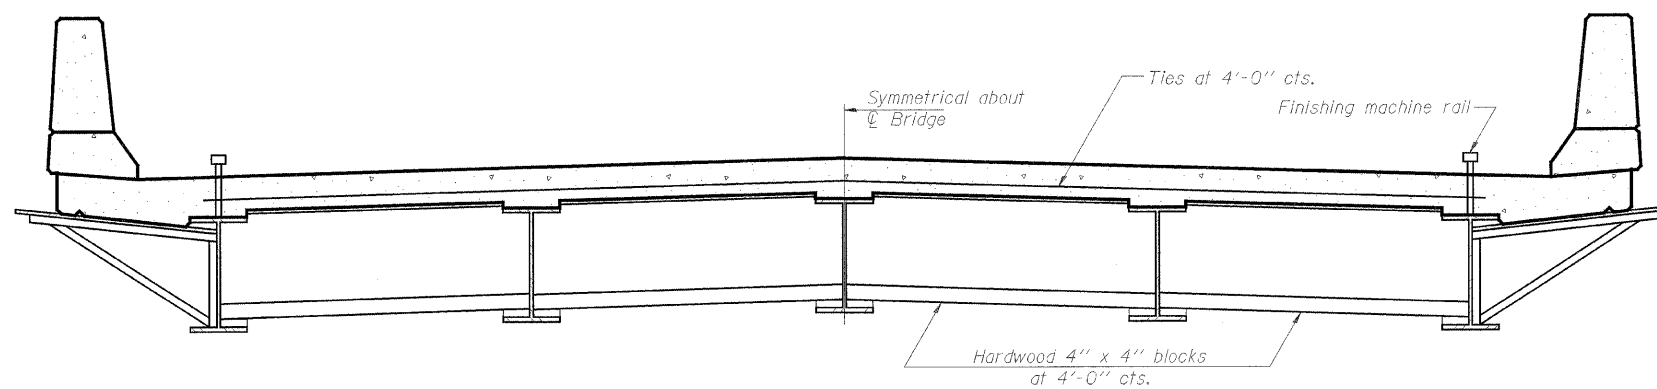

**FORM BRACES FOR  
STANDARD CONSTRUCTION**

**CANTILEVER FORMING BRACKETS  
BELTLINE ROAD OVER ILLINOIS RAILNET  
F.A.U. ROUTE 5154 SECTION 04-00343-00-BR  
WINNEBAGO COUNTY  
STA. 148+18.00 (S.N. 101-0172)**