


ROUTE NO.	SECTION	COUNTY	SHEET NO.	TOTAL SHEETS
5154	04-00343-00-BR	WINNEBAGO	92	49
FED. ROAD DIST. NO. 7		ILLINOIS	FED. AID PROJECT-ERM-5099(75)	

Structural Sheet 3B of 21B

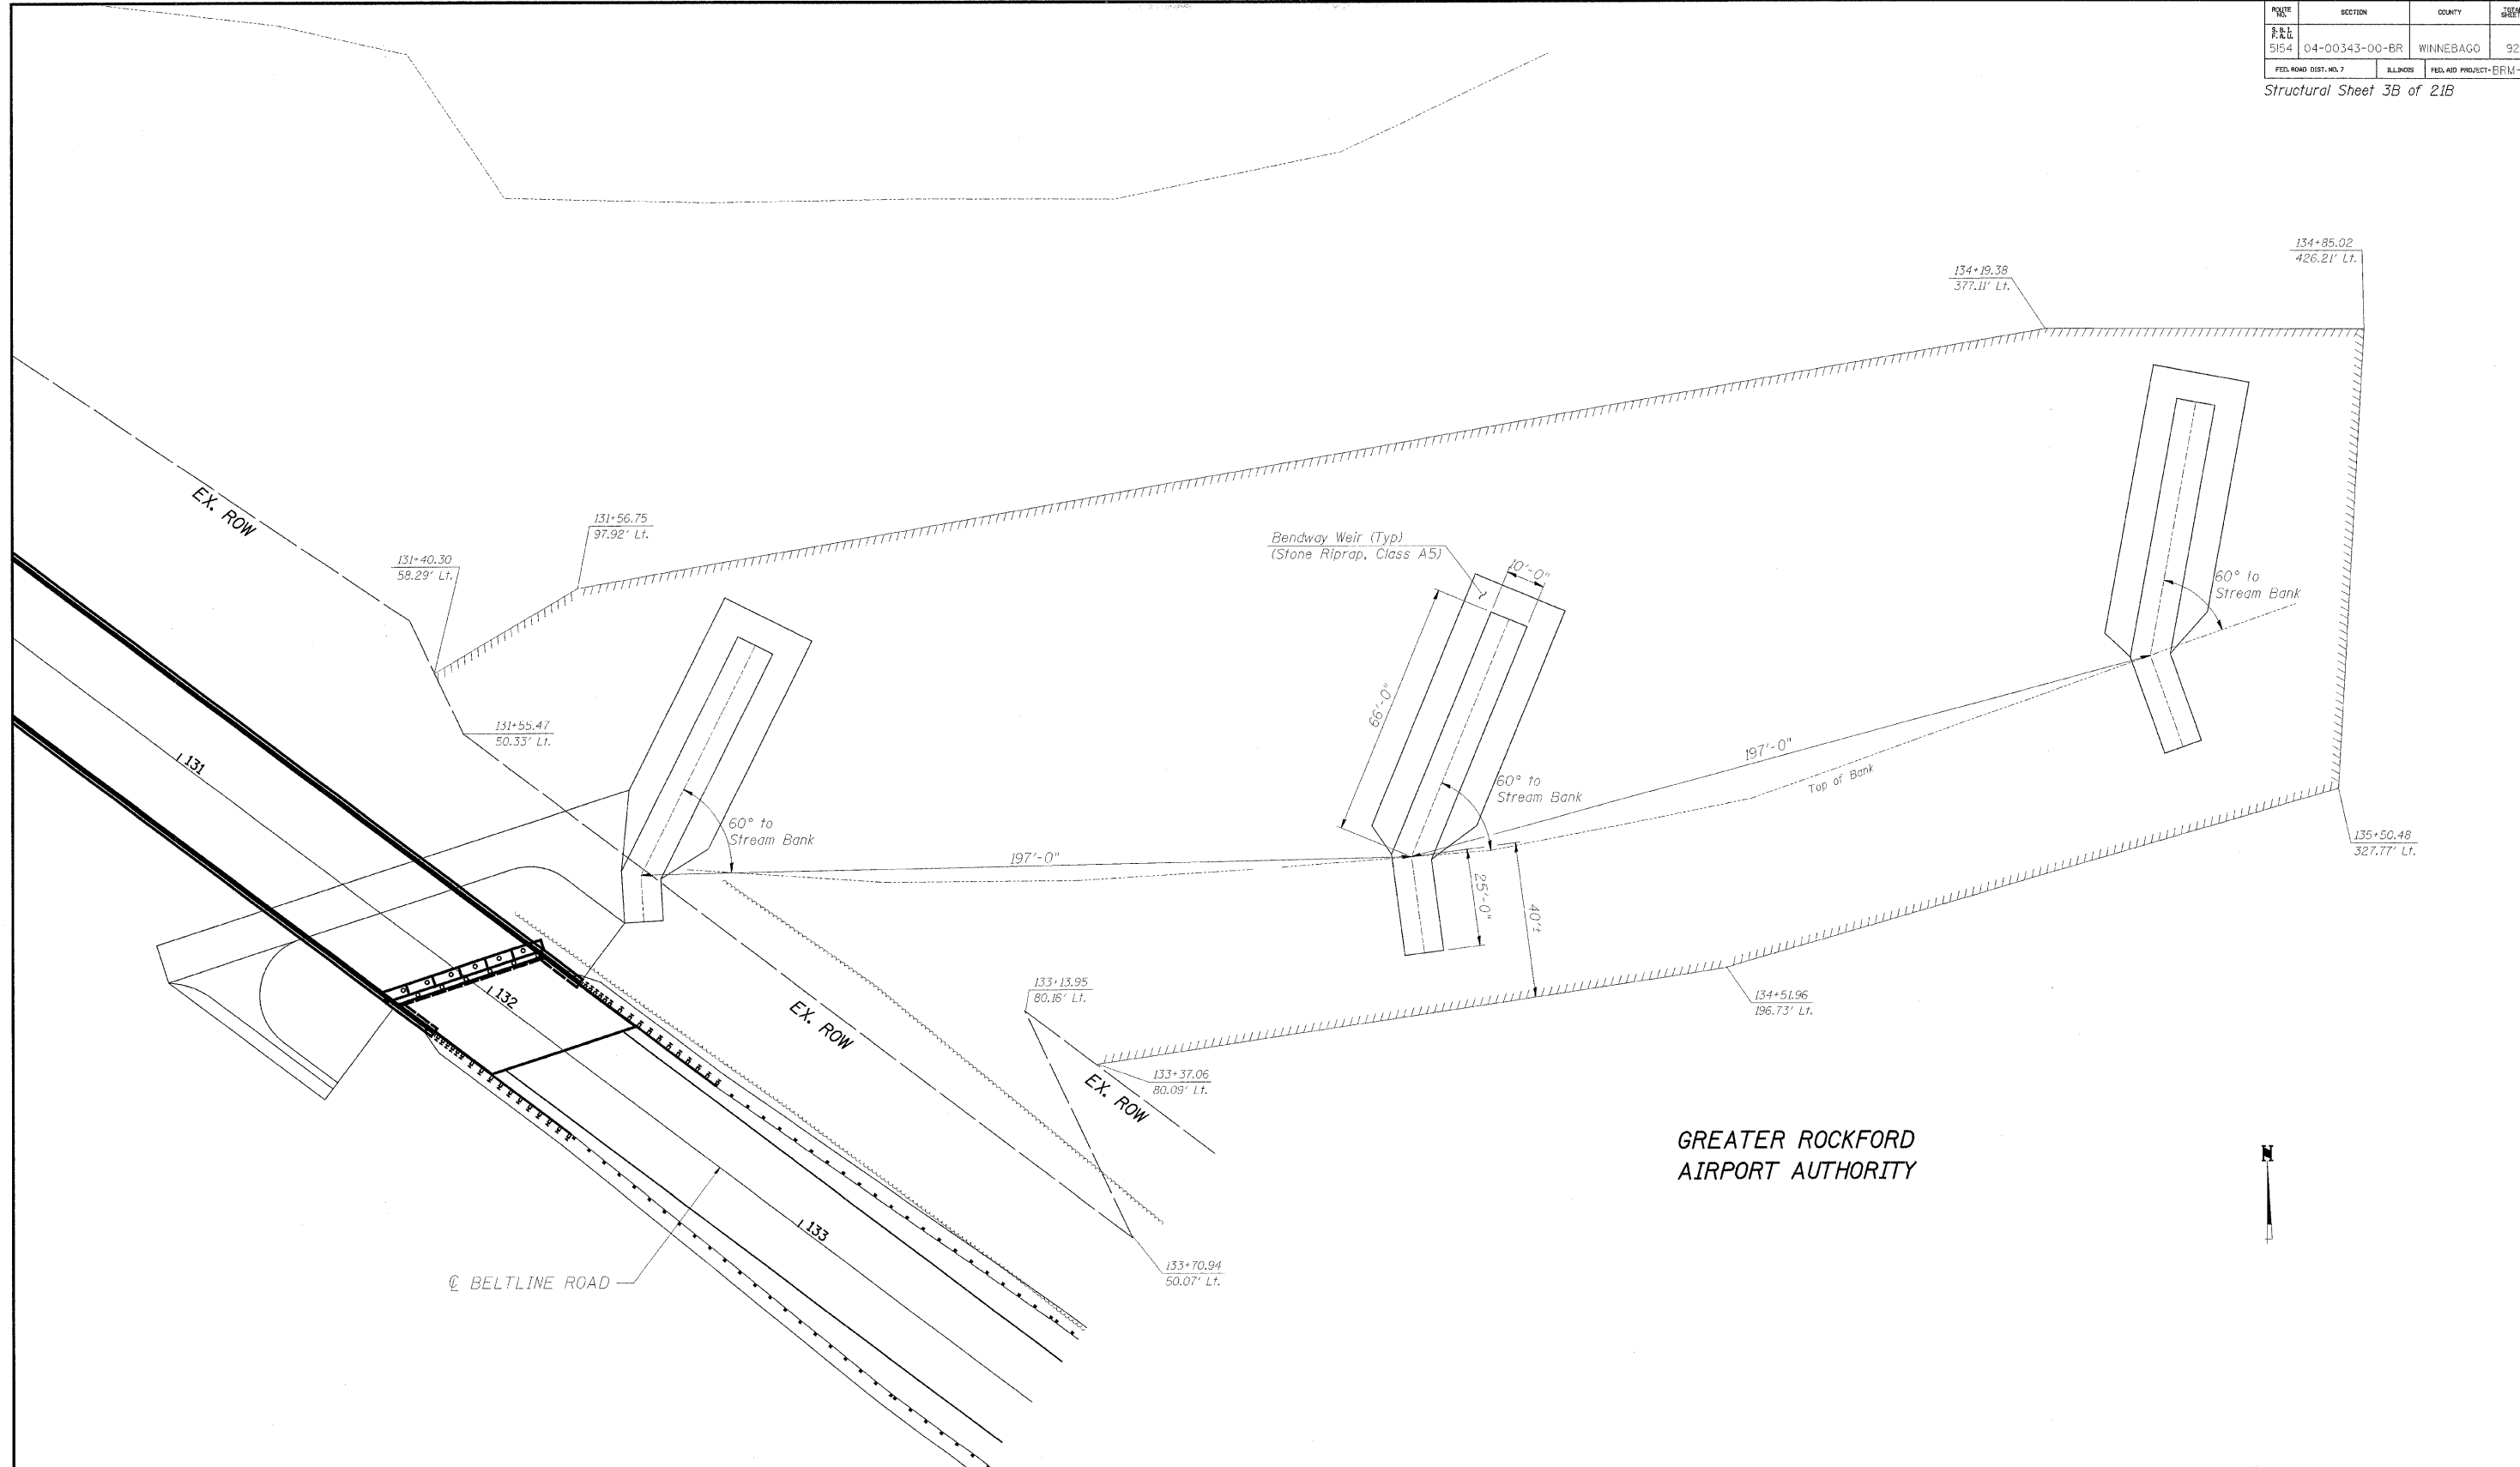

SLOPEWALL LAYOUT
BELTLINE ROAD OVER KISHWAUKEE RIVER
FAU ROUTE 5154 SECTION 04-00343-00-BR
WINNEBAGO COUNTY
STA. 129+89 (S.N. 101-0171)