
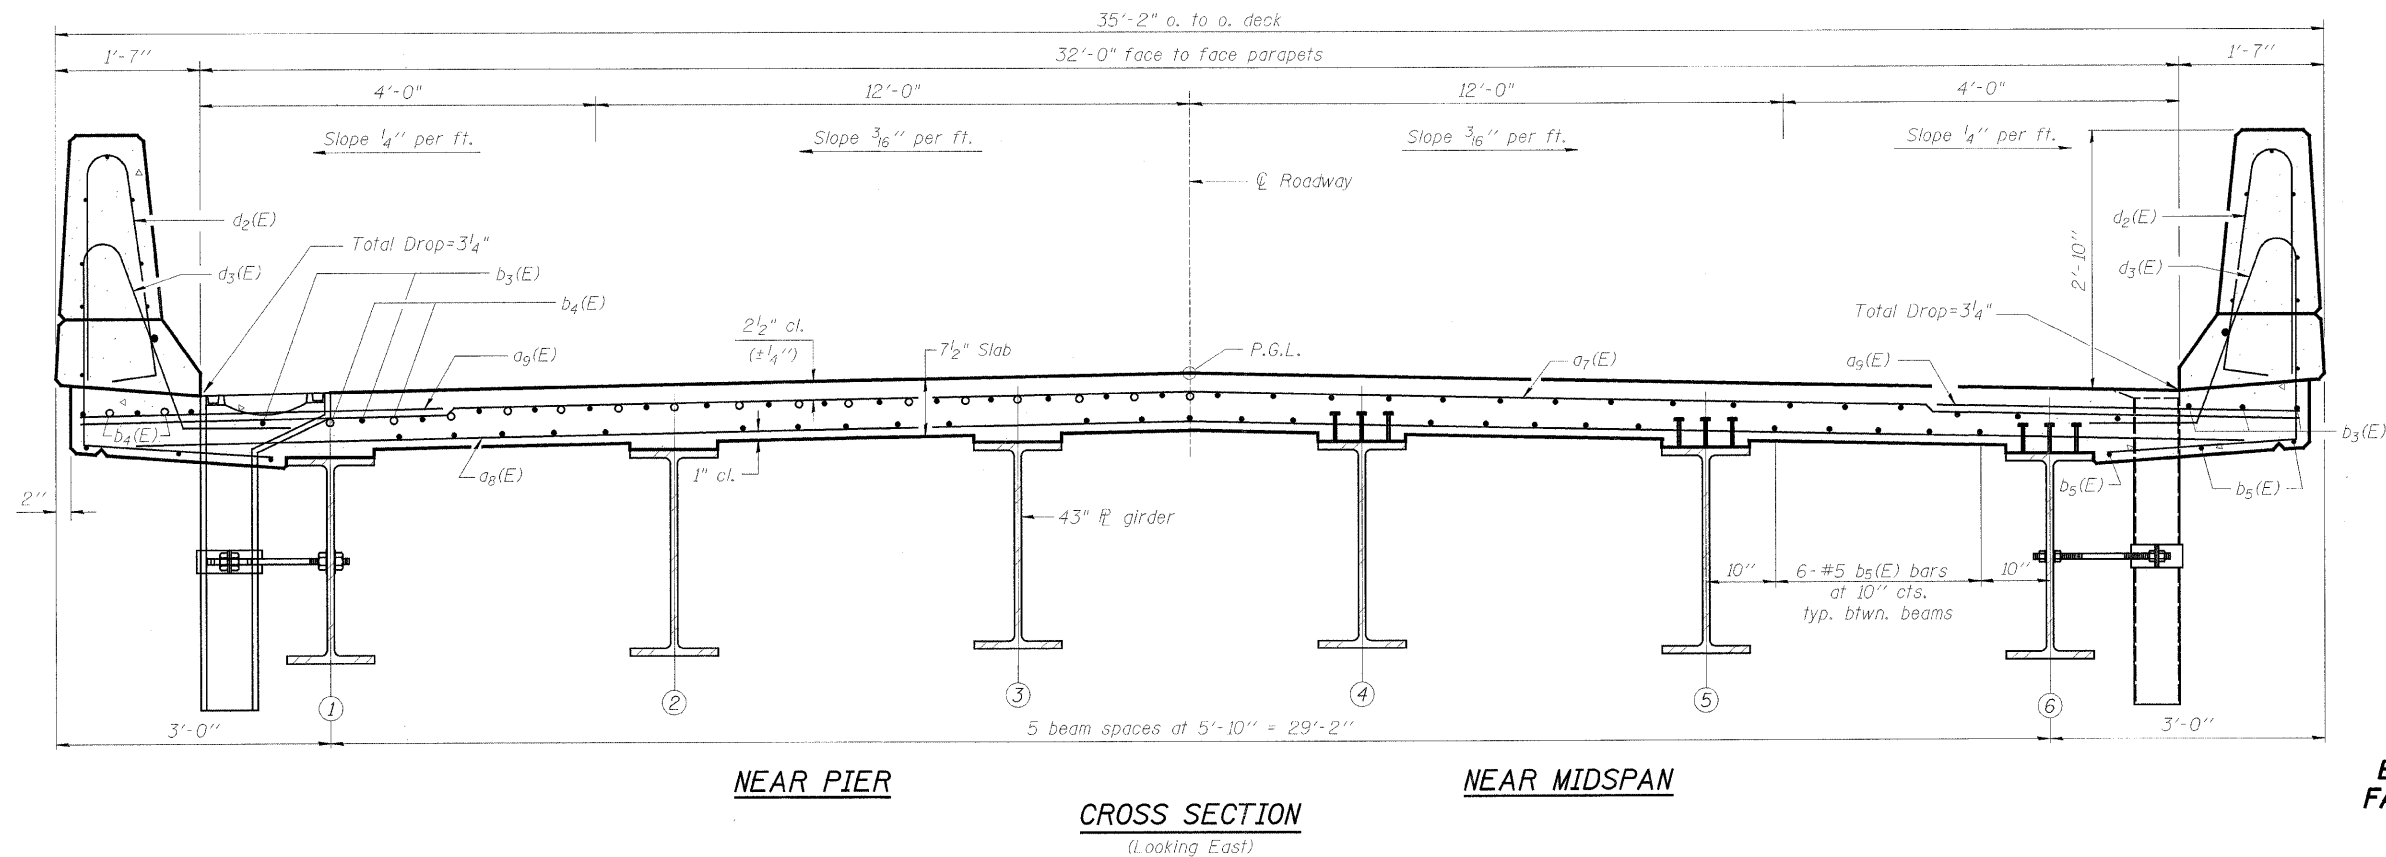


DATE	SECTION	COUNTY	SHEETS	SHEET
5.03	04-00343-00-BR	WINNEBAGO	92	51
FED. ROAD DIST. NO. 7		ILLINOIS FED. AID PROJECT-BRM-5093(75)		
Structural Sheet 5B of 21B				

*Order $a_7(E)$ & $a_9(E)$ bars full length. Cut to fit skew and use remainder of bars in opposite end.

** 2" at 50° F. for west abutment & 3" at 50° F. for east abutment

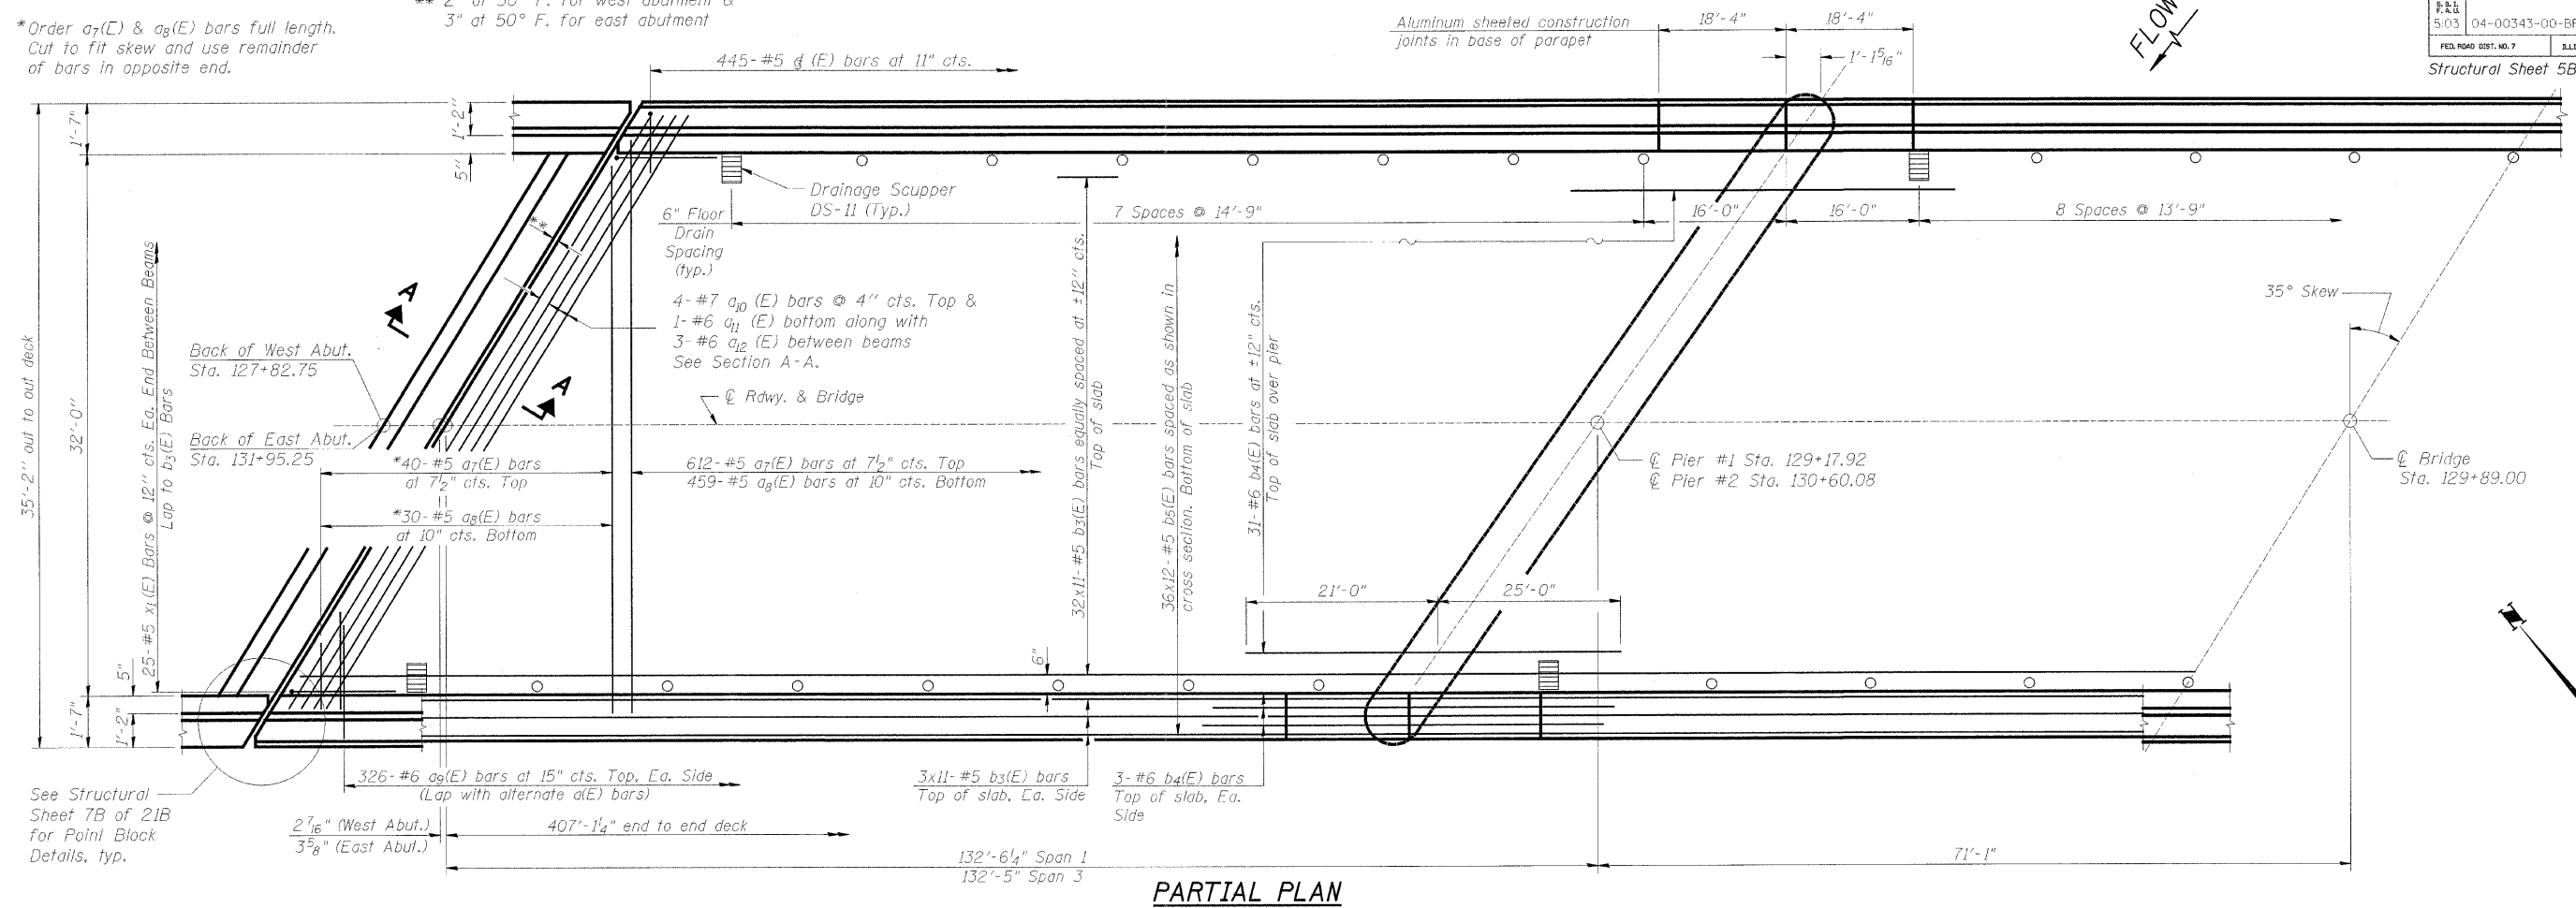

NOTES:

- Reinforcement bars designated (E) shall be epoxy coated.
- Bars indicated thus 20x3-#5 etc. indicates 20 lines of bars with 3 lengths per line.
- See Structural Sheet 6B of 21B for Superstructure Details and Bill of Material.
- See Structural Sheet 6B of 21B for parapet reinforcement.
- See Structural Sheet 6B of 21B for Sect. A-A.
- See General Plan and Elevation for location of Deck Drains in Span 3.

SUPERSTRUCTURE
BELTLINE ROAD OVER KISHWAUKEE RIVER
FAU ROUTE 5103 SECTION 04-00343-00-BR
WINNEBAGO COUNTY
STA. 129+89.00 (S.N. 101-017)