


| F.A. RTE. | SECTION | COUNTY | TOTAL SHEETS | SHEET NO. |
|---|----------------|-------------------|--------------|-----------|
| 5154 | 04-00343-00-BR | WINNEBAGO | 92 | 87 |
| STA. 150+50.00 | | TO STA. 151+00.00 | | |
| FED. ROAD DIST. NO. ILLINOIS FED. AID PROJECT | | | | |

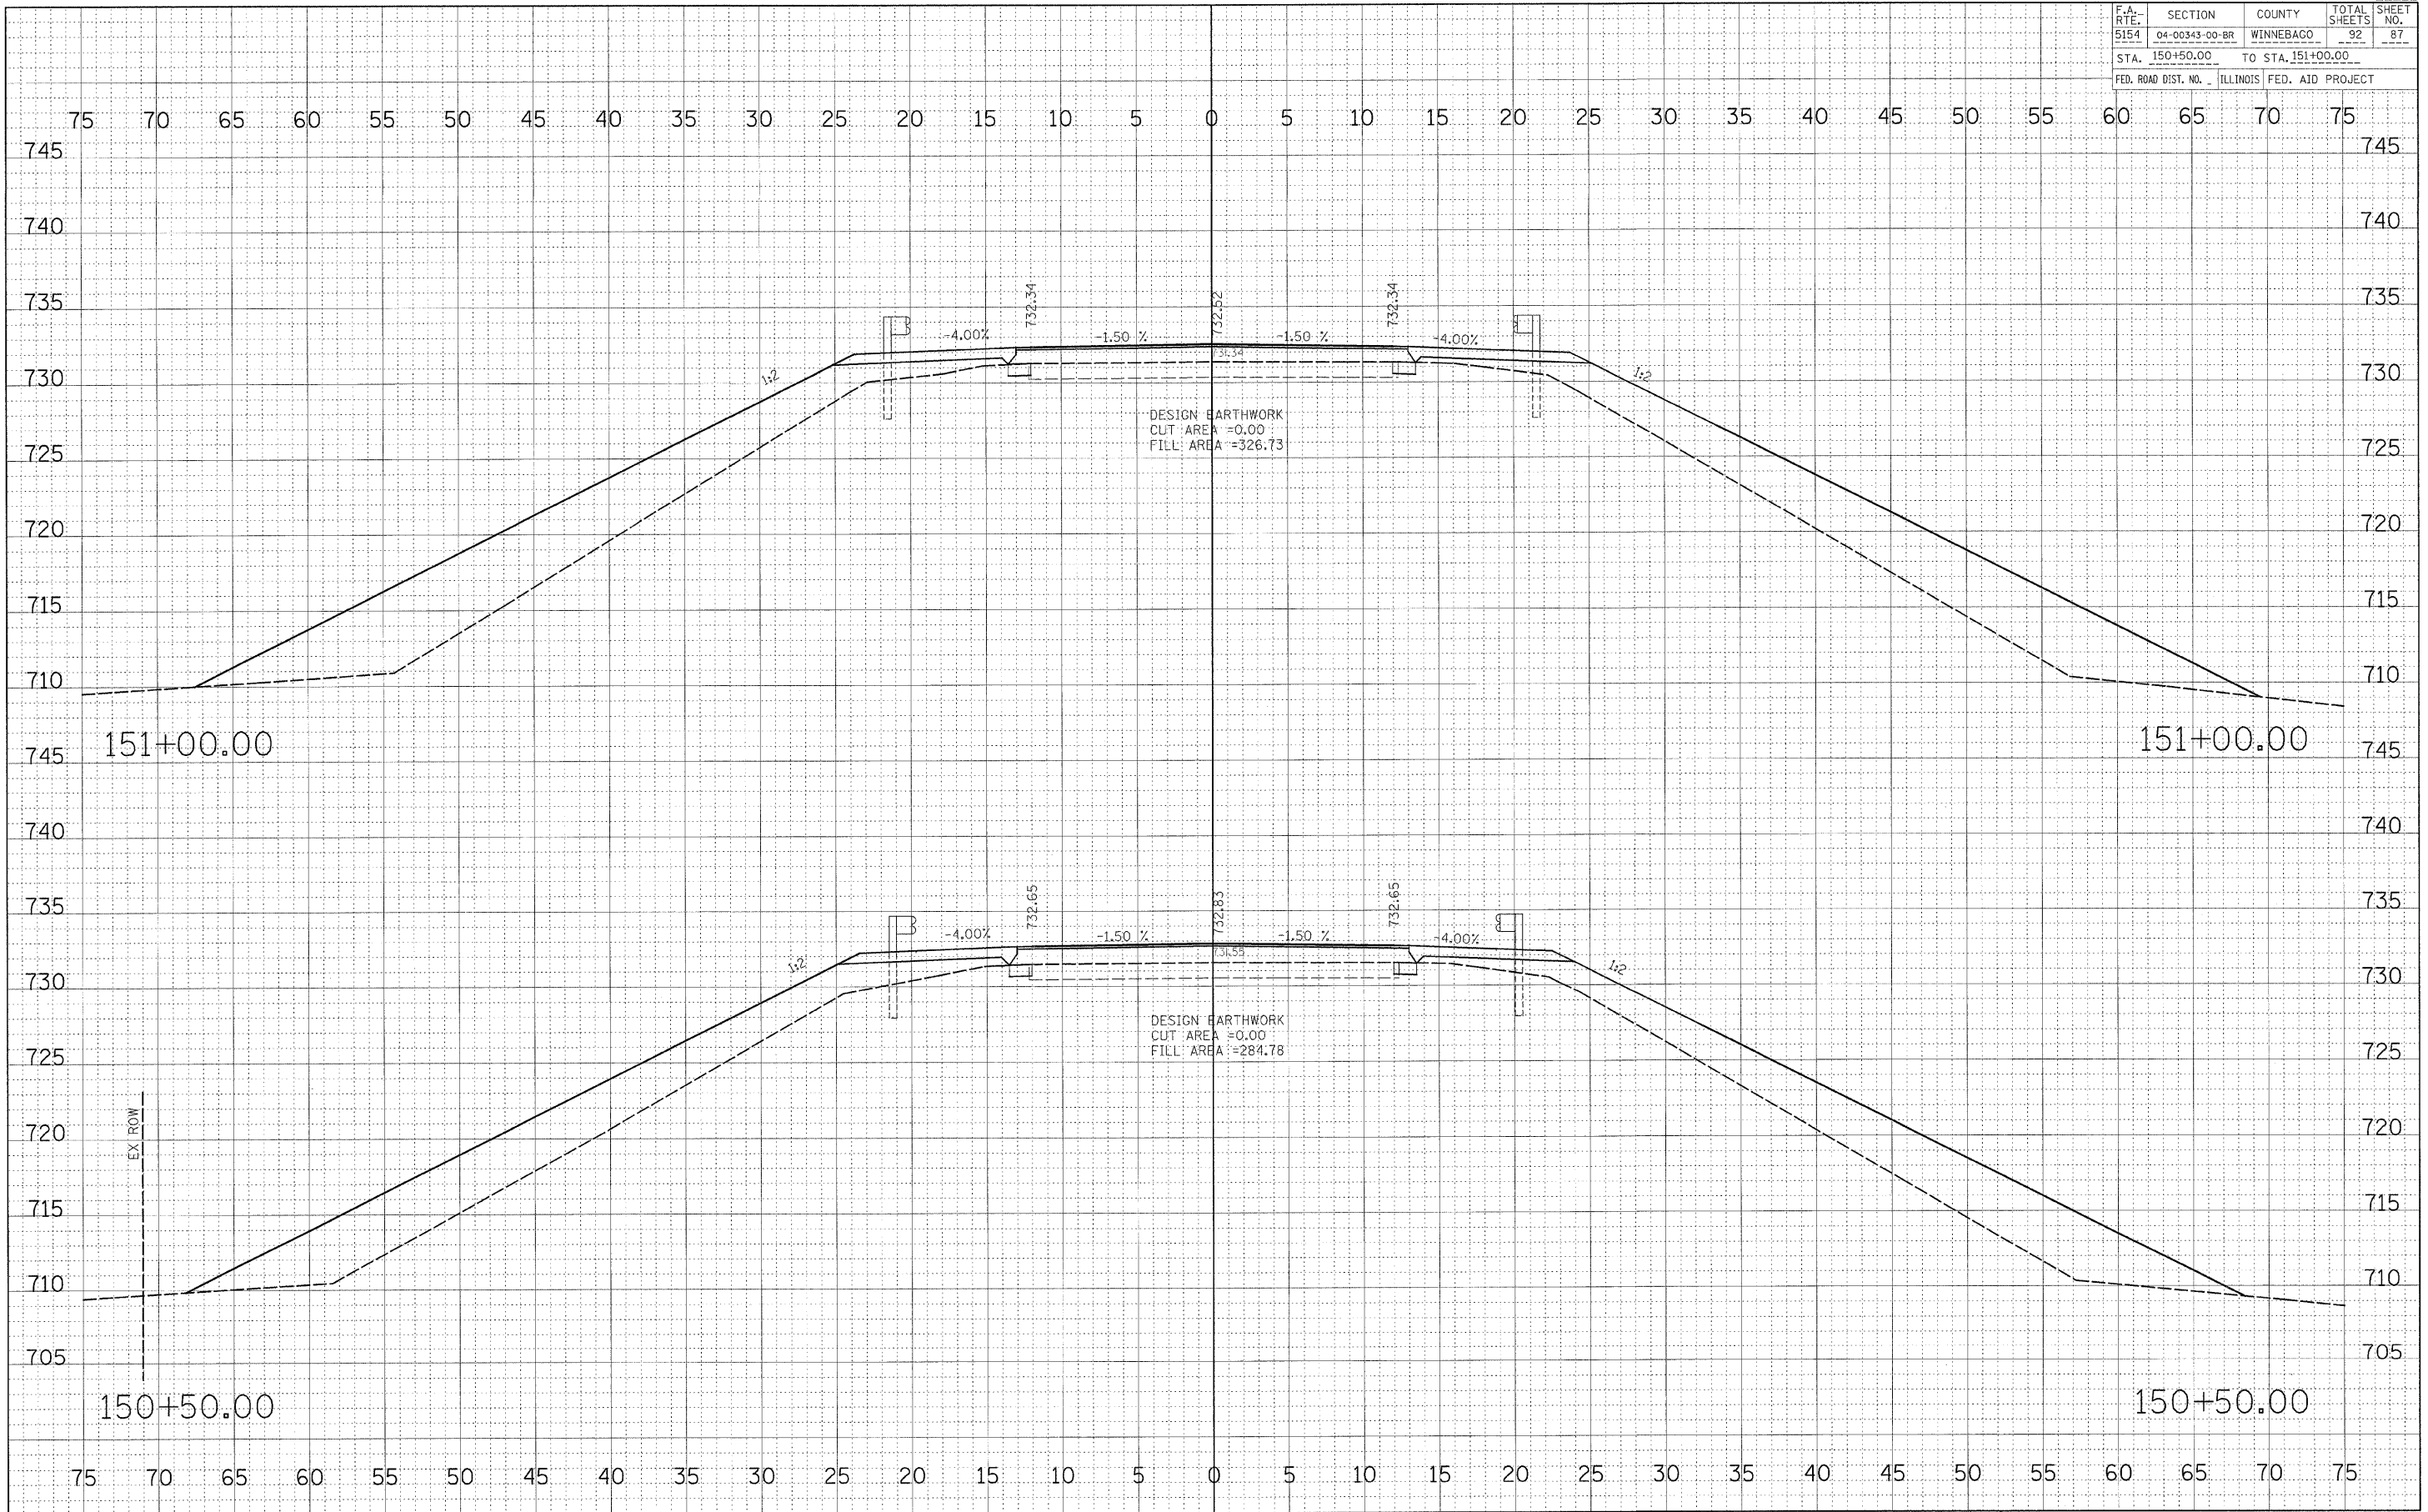

| | |
|--------------|---------------|
| DATE | BY |
| | |
| FINAL SURVEY | SURVEYED |
| NOTE BOOK | PLOTTED |
| NO. | TEMPLATE |
| | AREAS CHECKED |

| | |
|-----------------|---------------|
| DATE | BY |
| | |
| ORIGINAL SURVEY | SURVEYED |
| NOTE BOOK | PLOTTED |
| NO. | TEMPLATE |
| | AREAS CHECKED |

PLOT DATE = #DATE#
 PLOT SCALE = #SCALE#
 USER NAME = #USER#