


| | | | | |
|---------------------|----------------|---------------------------|--------------|-----------|
| F.A. RTE. | SECTION | COUNTY | TOTAL SHEETS | SHEET NO. |
| 5154 | 04-00343-00-BR | WINNEBAGO | 92 | 88 |
| STA. 151+50.00 | | TO STA. 152+00.00 | | |
| FED. ROAD DIST. NO. | | ILLINOIS FED. AID PROJECT | | |

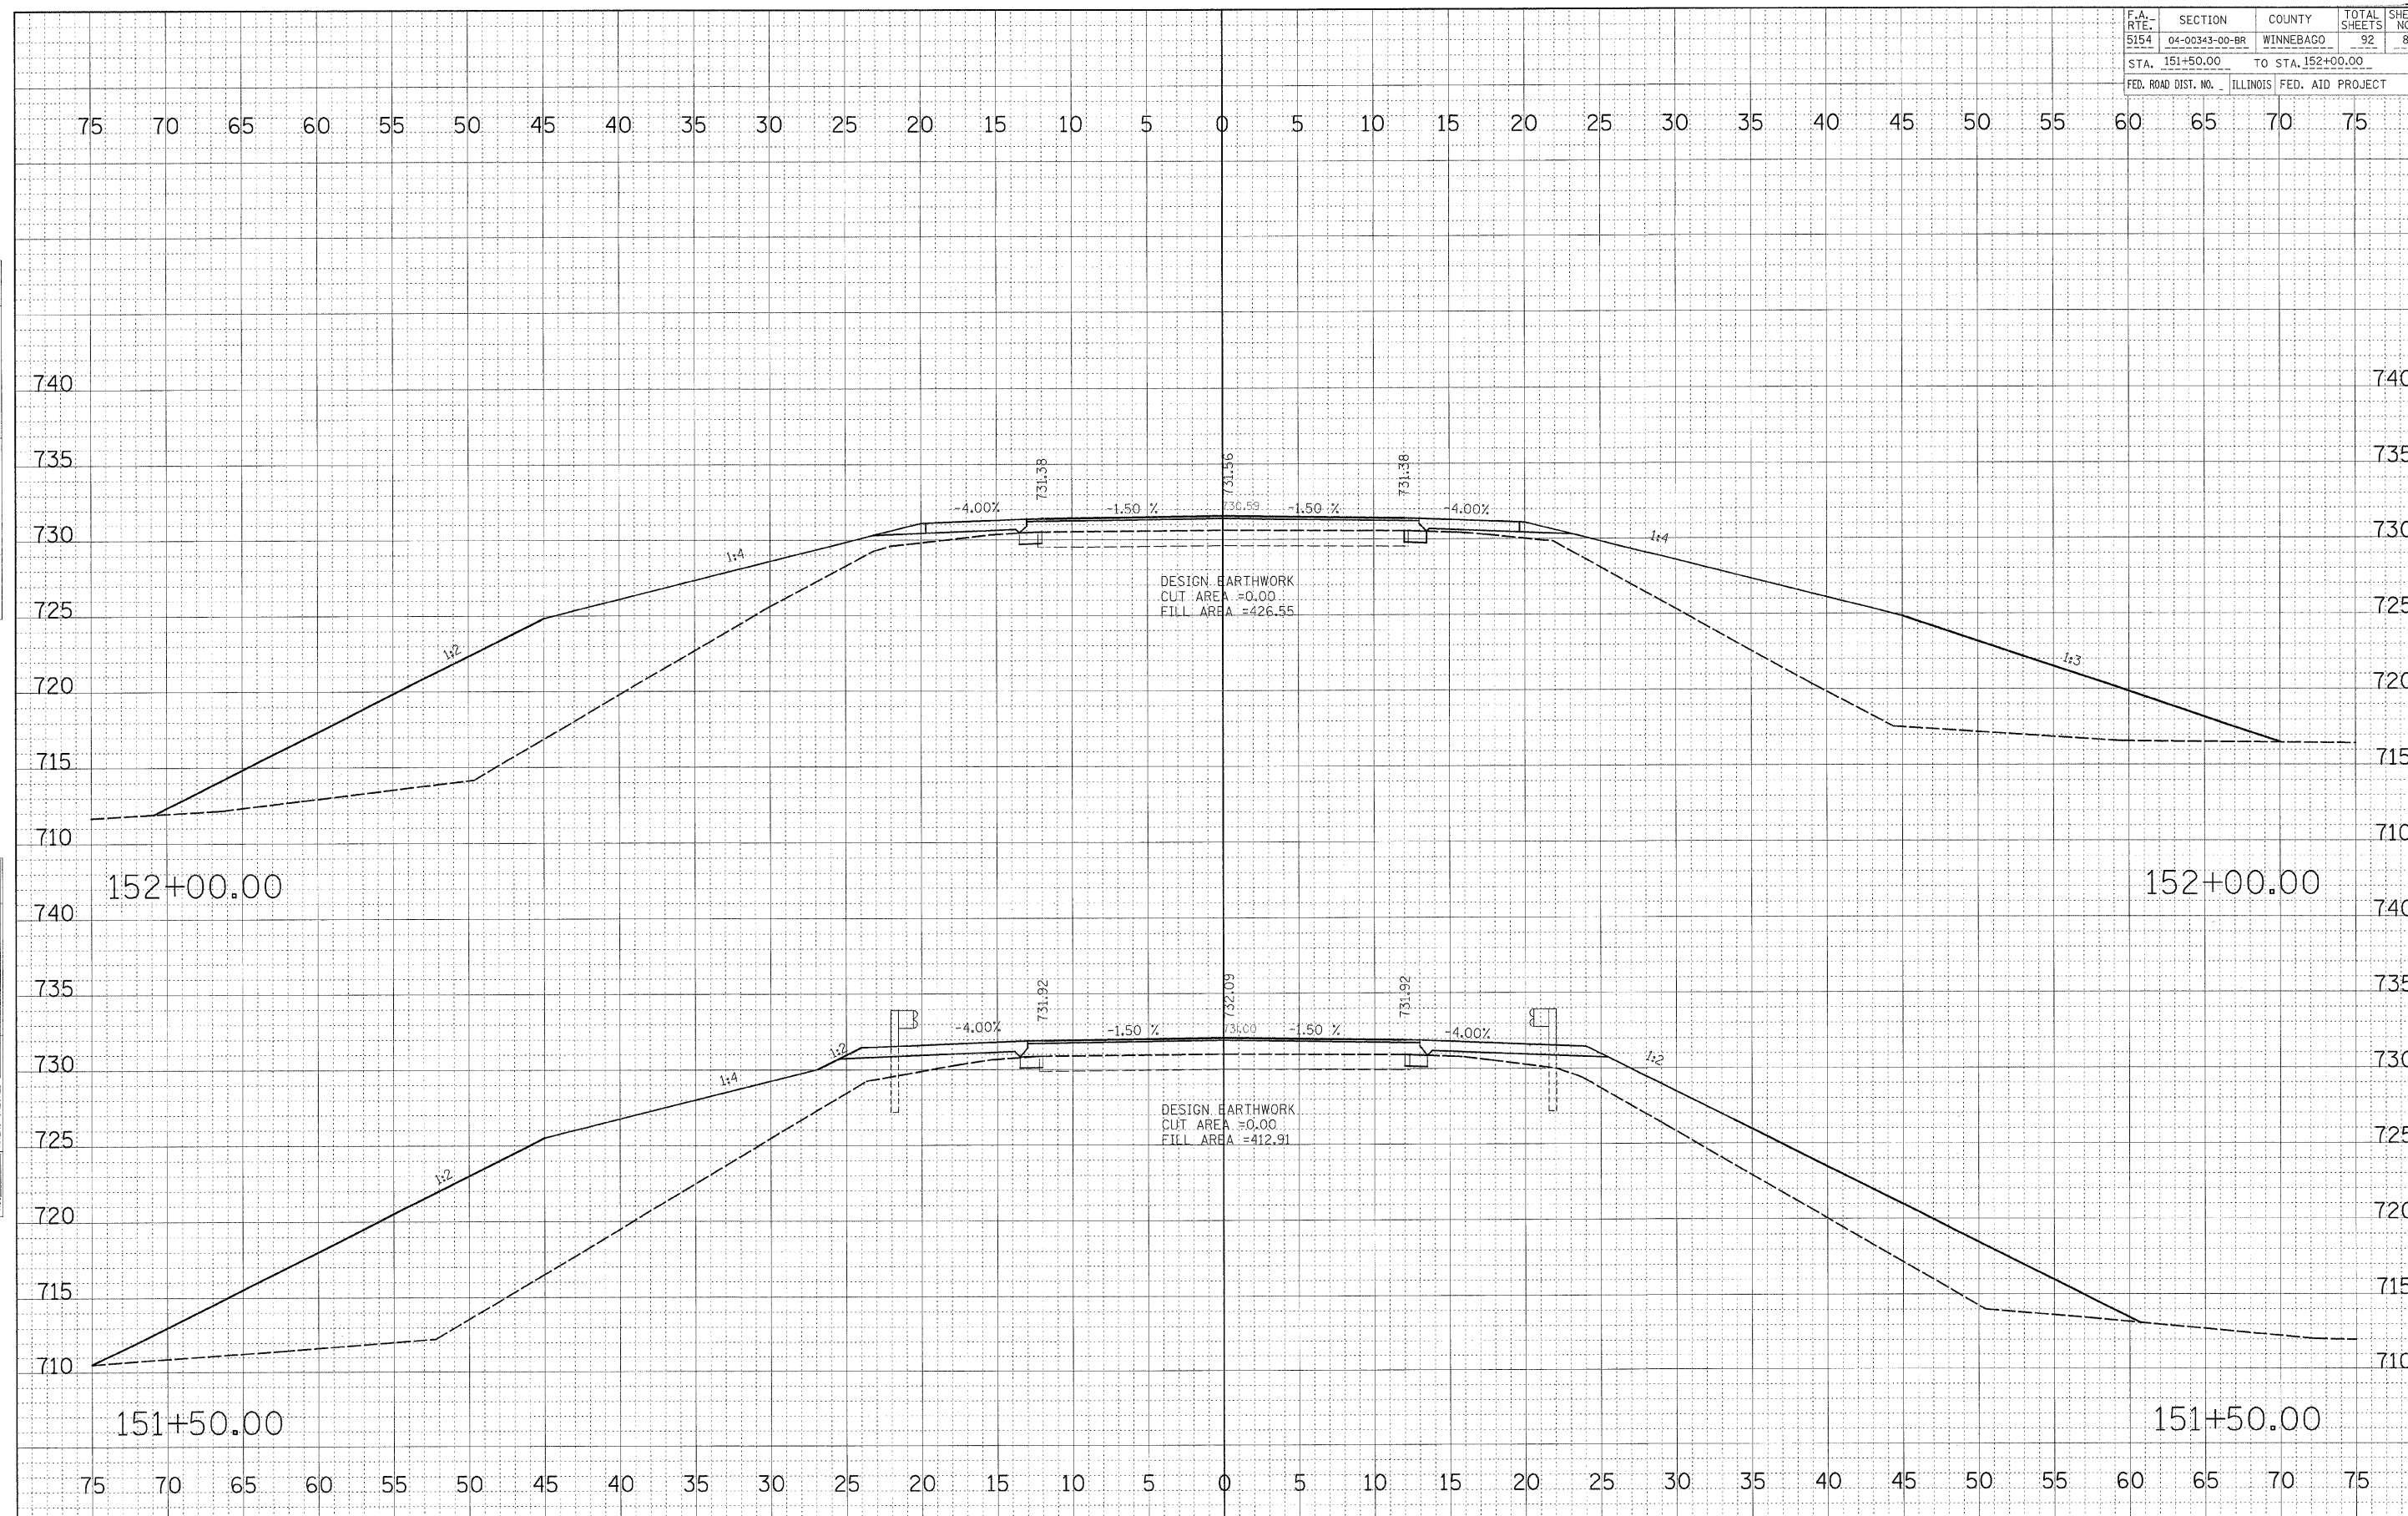

| | |
|----------------|---------------|
| DATE | BY |
| | |
| FINAL SURVEYED | SURVEYED |
| SURVEY PLOTTED | PLOTTED |
| NOTE BOOK | TEMPLATE |
| NO. | AREAS CHECKED |

| | |
|-------------------|---------------|
| DATE | BY |
| | |
| ORIGINAL SURVEYED | SURVEYED |
| SURVEY PLOTTED | PLOTTED |
| NOTE BOOK | TEMPLATE |
| NO. | AREAS CHECKED |

PLOT DATE = #DATE#
 PLOT SCALE = #SCALE#
 PLOT USER = #USER#