


PROPOSED TYPICAL SECTION A

STA. 54+95 TO 59+87

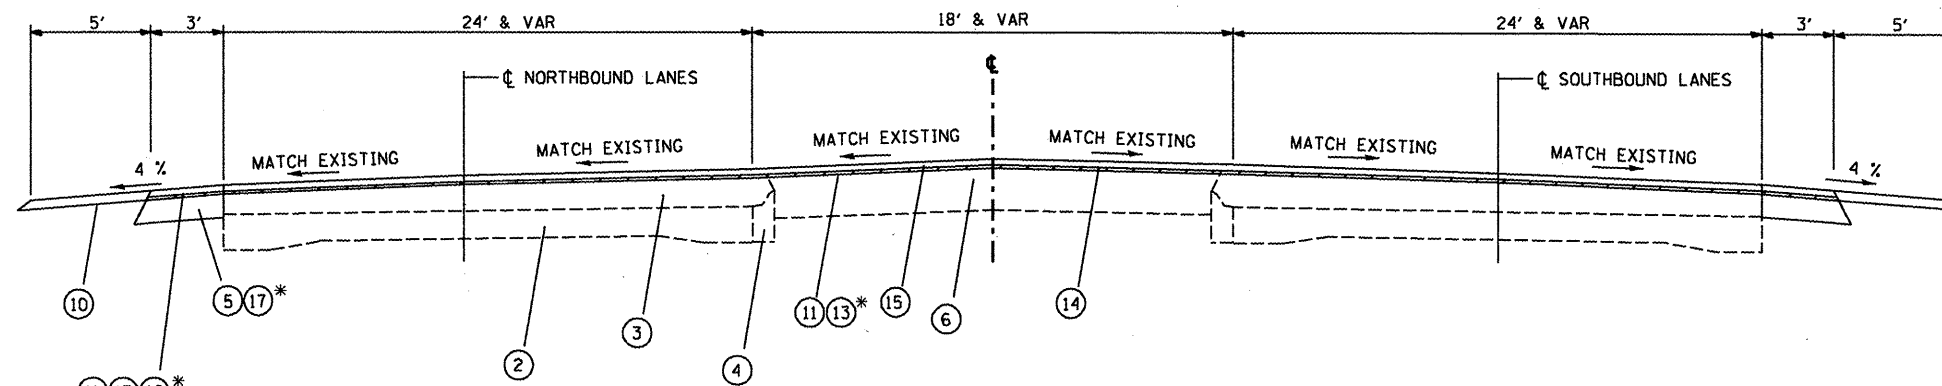

PROPOSED TYPICAL SECTION B

* SEE SCHEDULES FOR LIMITS

STA. 59+87 TO 61+50

LEGEND

- | | |
|--|---|
| ① EX COMBINATION CONCRETE CURB AND GUTTER | ⑪ PR HMA SURFACE REMOVAL, 3/4" |
| ② EX PCC PAVEMENT | ⑫ PR HMA SURFACE REMOVAL, 2" |
| ③ EX HMA OVERLAYS | ⑬ PR HMA SURFACE REMOVAL, VARIABLE DEPTH |
| ④ EX COMBINATION CONCRETE CURB AND GUTTER, TYPE M-4.04 | ⑭ PR POLYMERIZED LEVELING BINDER (MACHINE METHOD), IL 4.75 NSO 3/4" |
| ⑤ EX HMA SHOULDER | ⑮ PR POLYMERIZED HMA SURFACE COURSE, MIX "D", N70 1 1/2" |
| ⑥ EX HMA BASE COURSE | ⑯ PR HMA SHOULDERS |
| ⑦ EX GRASS MEDIAN | ⑰ PR HMA SHOULDERS, 8" |
| ⑩ PR AGGREGATE SHOULDERS, TYPE B | |

FILE NAME = c:\projects\129\moss\section\typicals.dgn

USER NAME = hudelsonme	DESIGNED - ---	REVISED - ---
PLOT SCALE = 100.0000' / IN.	DRAWN - ---	REVISED - ---
PLOT DATE = 10/20/2008	CHECKED - ---	REVISED - ---
	DATE - ---	REVISED - ---

**STATE OF ILLINOIS
DEPARTMENT OF TRANSPORTATION**

**TYPICAL SECTIONS
IL 29 STA. 54 + 65 TO STA. 61 + 50**

SCALE: NONE SHEET NO. ___ OF ___ SHEETS STA. _____ TO STA. _____

• (10,12)RS-6;11RS-4;10B)BR

F.A.P. RTE.	SECTION	COUNTY	TOTAL SHEETS	SHEET NO.
69		PEORIA	186	10
CONTRACT NO. 88803			FED. ROAD DIST. NO. ILLINOIS FED. AID PROJECT	