
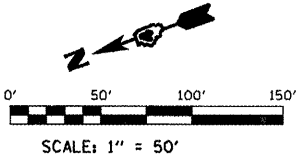


F.A.P. RTE.	SECTION	COUNTY	TOTAL SHEETS	SHEET NO.
64	*	PEORIA	186	26
STA. TO STA.		FED. ROAD DIST. NO. ILLINOIS IL RTE 29		
		CONTRACT 88803 • (10,12)RS-611RS-4+10BIBR		

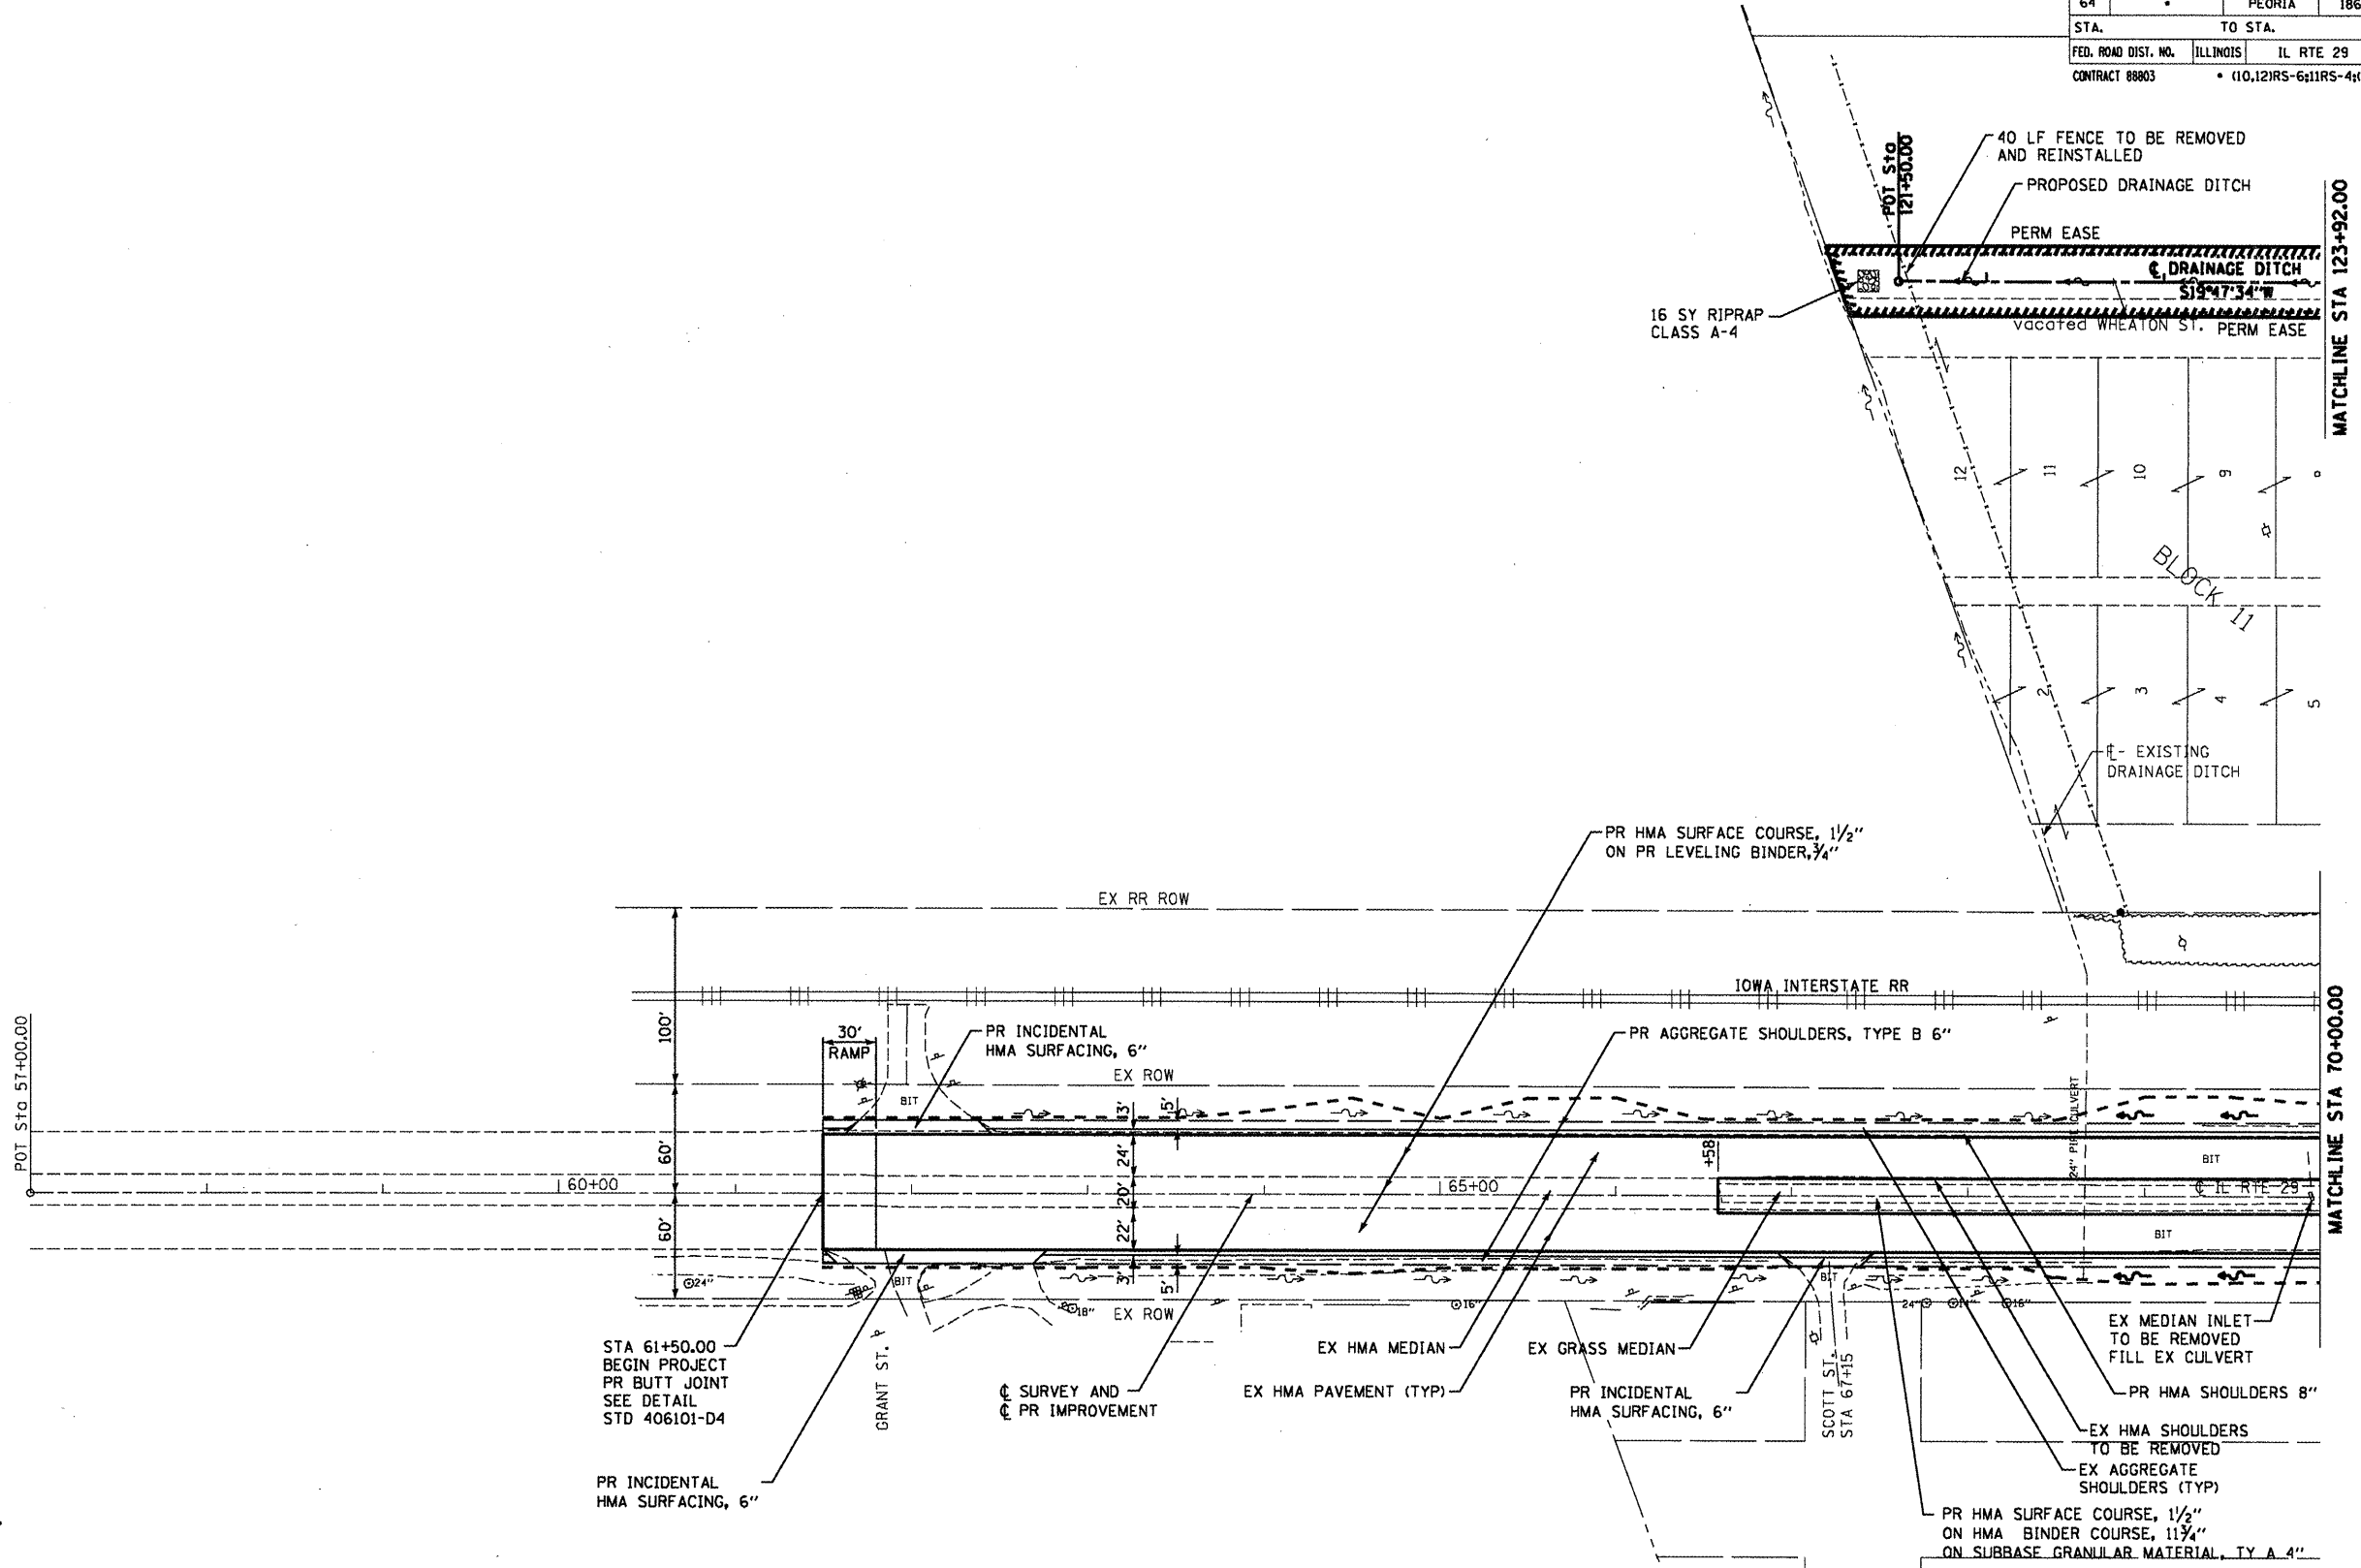

STA 61+50.00
 BEGIN PROJECT
 PR BUTT JOINT
 SEE DETAIL
 STD 406101-D4

PR INCIDENTAL
 HMA SURFACING, 6"

COOMBE-BLOXDORF P.C.
 Engineers/Land Surveyors
 Springfield, Illinois
 Design Firm License No. 184-002708

REVISIONS	
NAME	DATE

ILLINOIS DEPARTMENT OF TRANSPORTATION

IL RTE 29
STA 61+50 TO 70+00

SCALE: DRAWN BY
 DATE NOV. 2007 CHECKED BY