



F.A.P. RTE.	SECTION	COUNTY	TOTAL SHEETS	SHEET NO.
64	*	PEORIA	183	32
STA.	TO STA.			
FED. ROAD DIST. NO.	ILLINOIS	IL RTE 29		
CONTRACT 88803		* 10.12R5-6.11R5-4.10B8R		

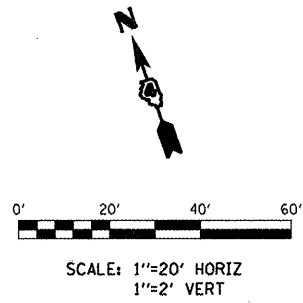


POINT	STATION	OFFSET	ELEVATION	DESCR
1	8+56.00	9.00 LT	468.46	EOP
2	8+56.00	0.00	468.58	¢ PVMNT
3	8+56.00	9.00 RT	468.55	EOP
4	8+81.00	10.00 LT	468.26	EOP
5	8+81.00	0.00	468.46	¢ PVMNT
6	8+81.00	10.00 RT	468.26	EOP
7	9+00.00	10.00 LT	468.33	EOP
8	9+00.00	0.00	468.53	¢ PVMNT
9	9+00.00	10.00 RT	468.33	EOP
10	9+18.00	10.00 LT	468.66	EOP
11	9+18.00	10.00 RT	468.66	EOP
12	9+25.00	10.49 LT	468.91	EOP
13	9+25.00	0.00	468.93	¢ PVMT
14	9+25.00	10.49 RT	468.91	EOP
15	9+50.00	21.58 LT	469.19	EOP
16	9+50.00	0.00	469.51	¢ PVMNT
17	9+50.00	21.58 RT	469.44	EOP
18	9+54.00	30.00 RT	469.77	EOP
19	9+60.00	32.87 LT	469.32	EOP
20	9+68.00	60.00 LT	469.41	EOP
21	9+68.00	60.00 RT	470.38	EOP

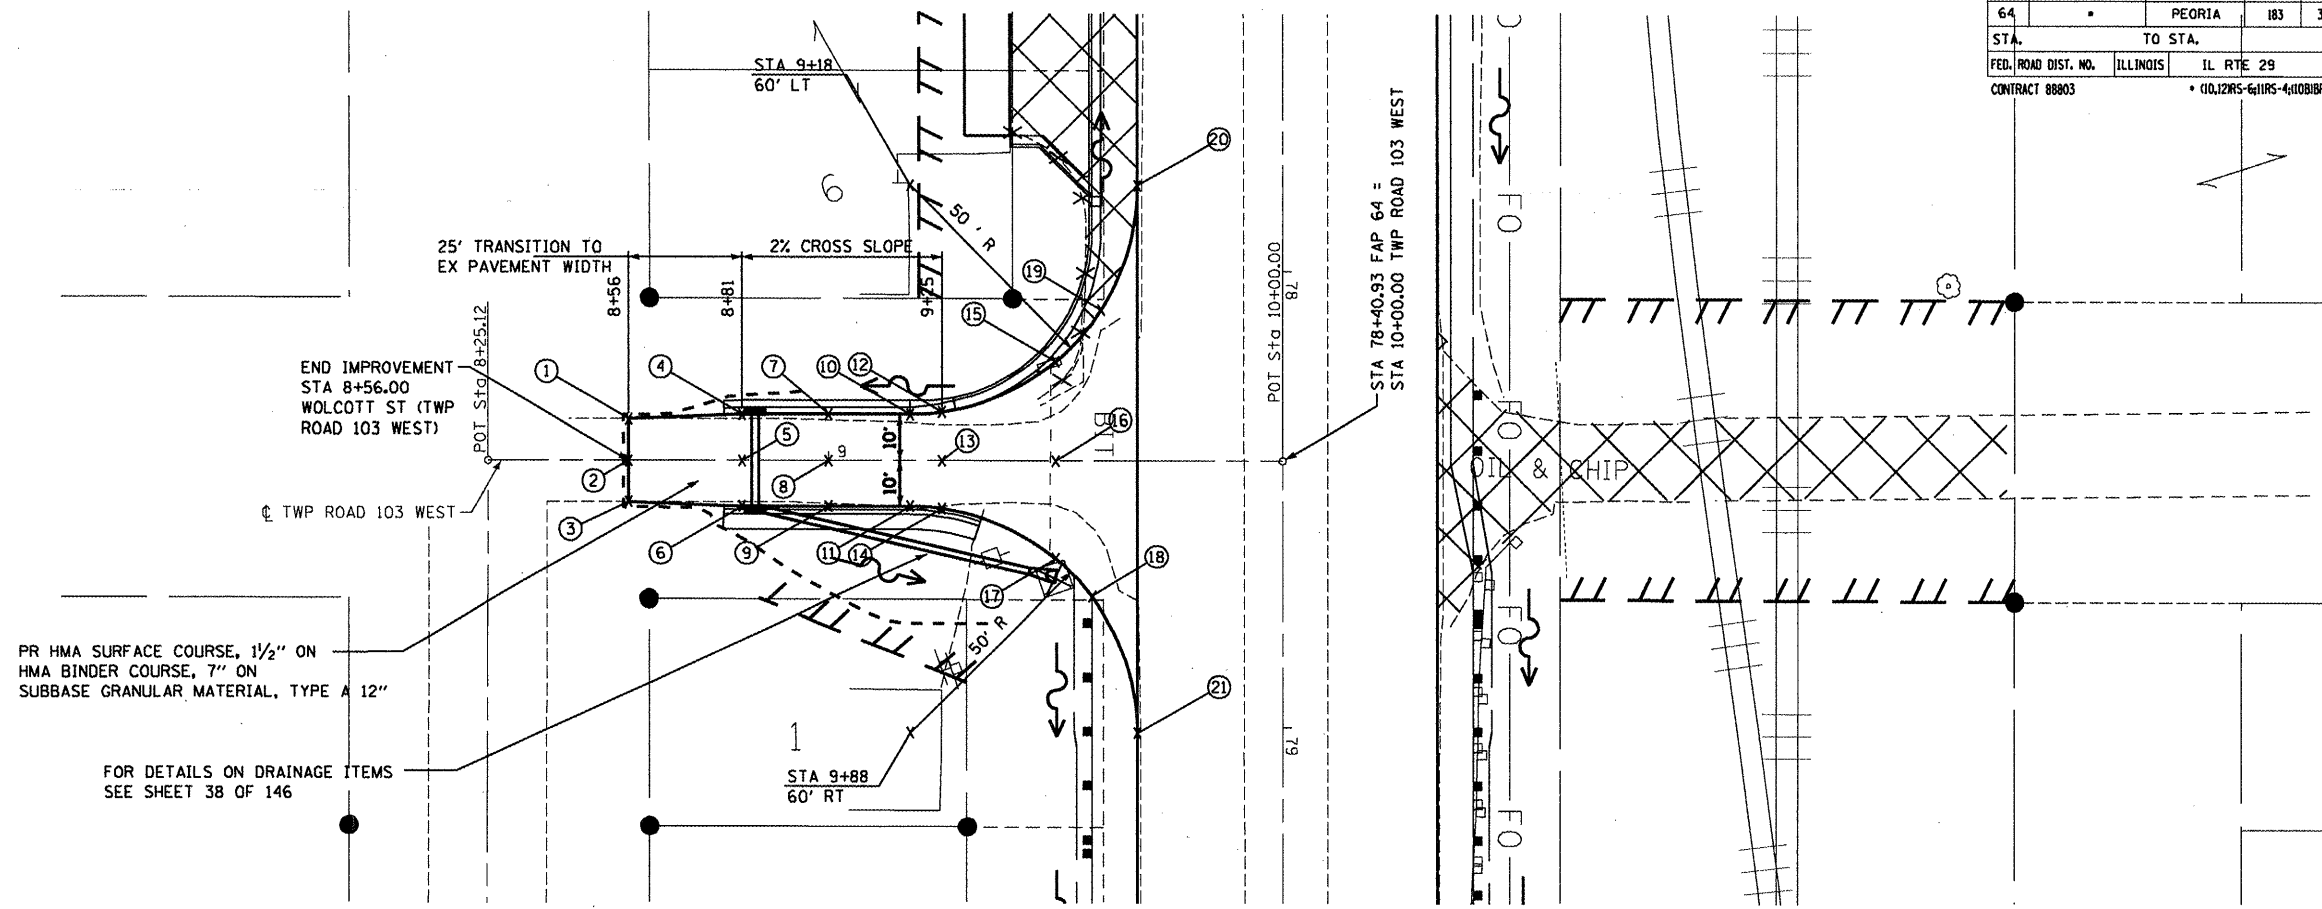

DATE: \_\_\_\_\_ BY: \_\_\_\_\_  
 SURVEYED: \_\_\_\_\_ ALIGNED: \_\_\_\_\_ CHECKED: \_\_\_\_\_  
 PLAN: \_\_\_\_\_ NOTE BOOK: \_\_\_\_\_ PLOT. OF: \_\_\_\_\_  
 NO. \_\_\_\_\_ NO. \_\_\_\_\_ NO. \_\_\_\_\_

DATE: \_\_\_\_\_ BY: \_\_\_\_\_  
 SURVEYED: \_\_\_\_\_ GRADES CHECKED: \_\_\_\_\_  
 PROFILE: \_\_\_\_\_ NOTE BOOK: \_\_\_\_\_ STRUCTURE: \_\_\_\_\_  
 NO. \_\_\_\_\_ NO. \_\_\_\_\_ NO. \_\_\_\_\_

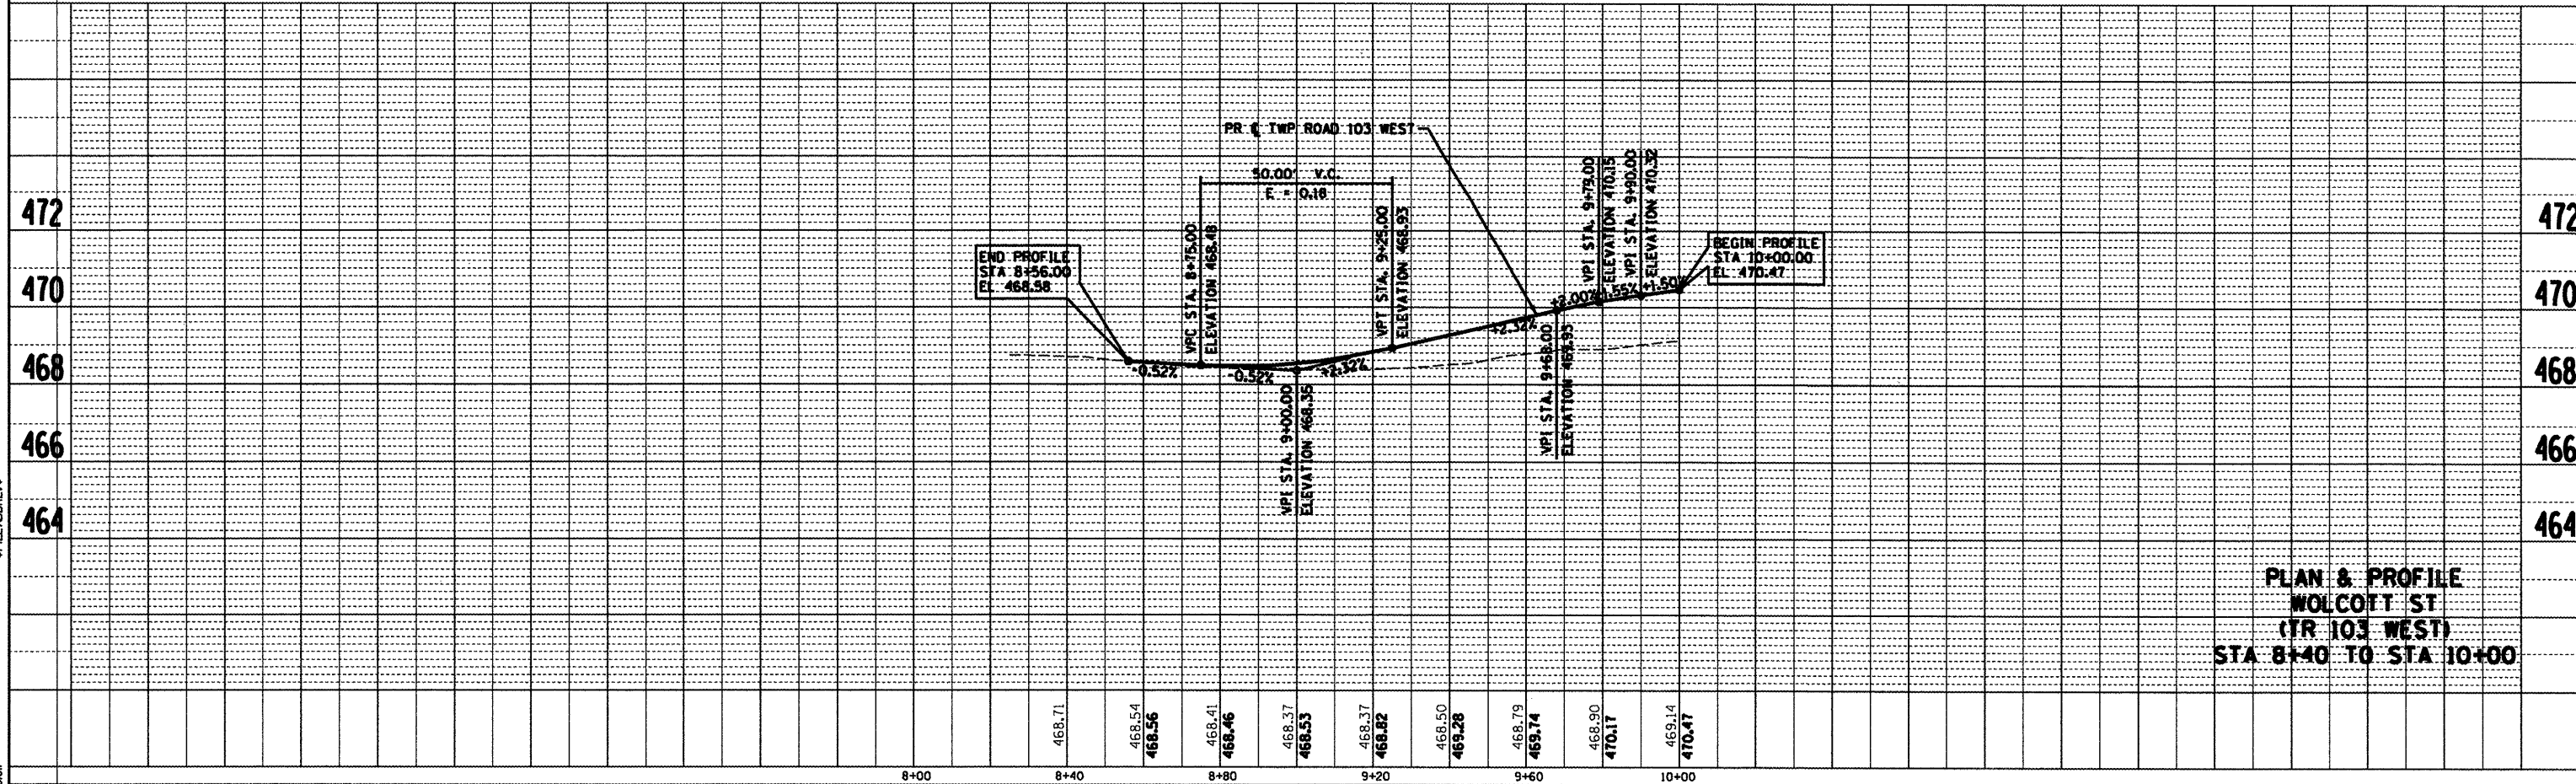

**PLAN & PROFILE  
 WOLCOTT ST  
 (TR 103 WEST)  
 STA 8+40 TO STA 10+00**

0000 10/17/2008 97LEABREV#