


STATE OF ILLINOIS  
DEPARTMENT OF TRANSPORTATION

ROUTE NO.	SECTION	COUNTY	SHEET	SHEET NO.
FAP 64	(10B)BR	PEORIA	55	10
FED. ROAD DIST. NO. 7		ILLINOIS	FED. AID PROJECT	22 SHEETS


Contract #88803

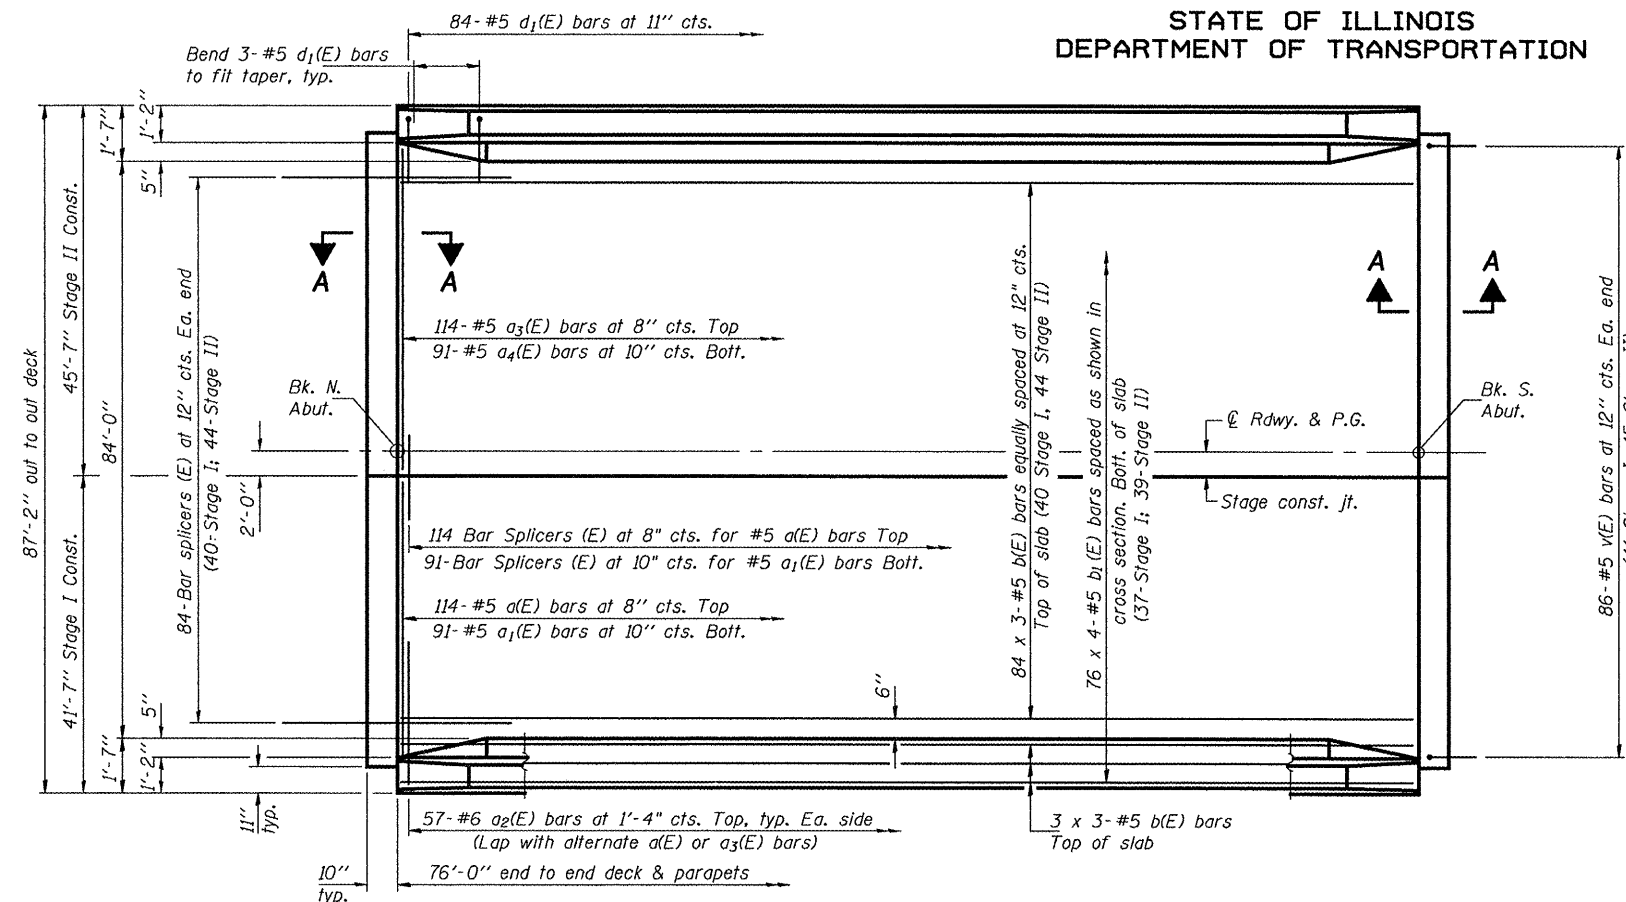

PLAN

Notes: See sheet 11 of 22 for superstructure details and Bill of Material.  
Bars indicated thus 76 x 4-#5 etc. indicates 76 lines of bars with 4 lengths per line.  
See sheet 17 of 22 for bar splicer details.  
See sheet 12 of 22 for diaphragm details & Section A-A.

**MIN. BAR LAP**  
#5 bar = 2'-2"

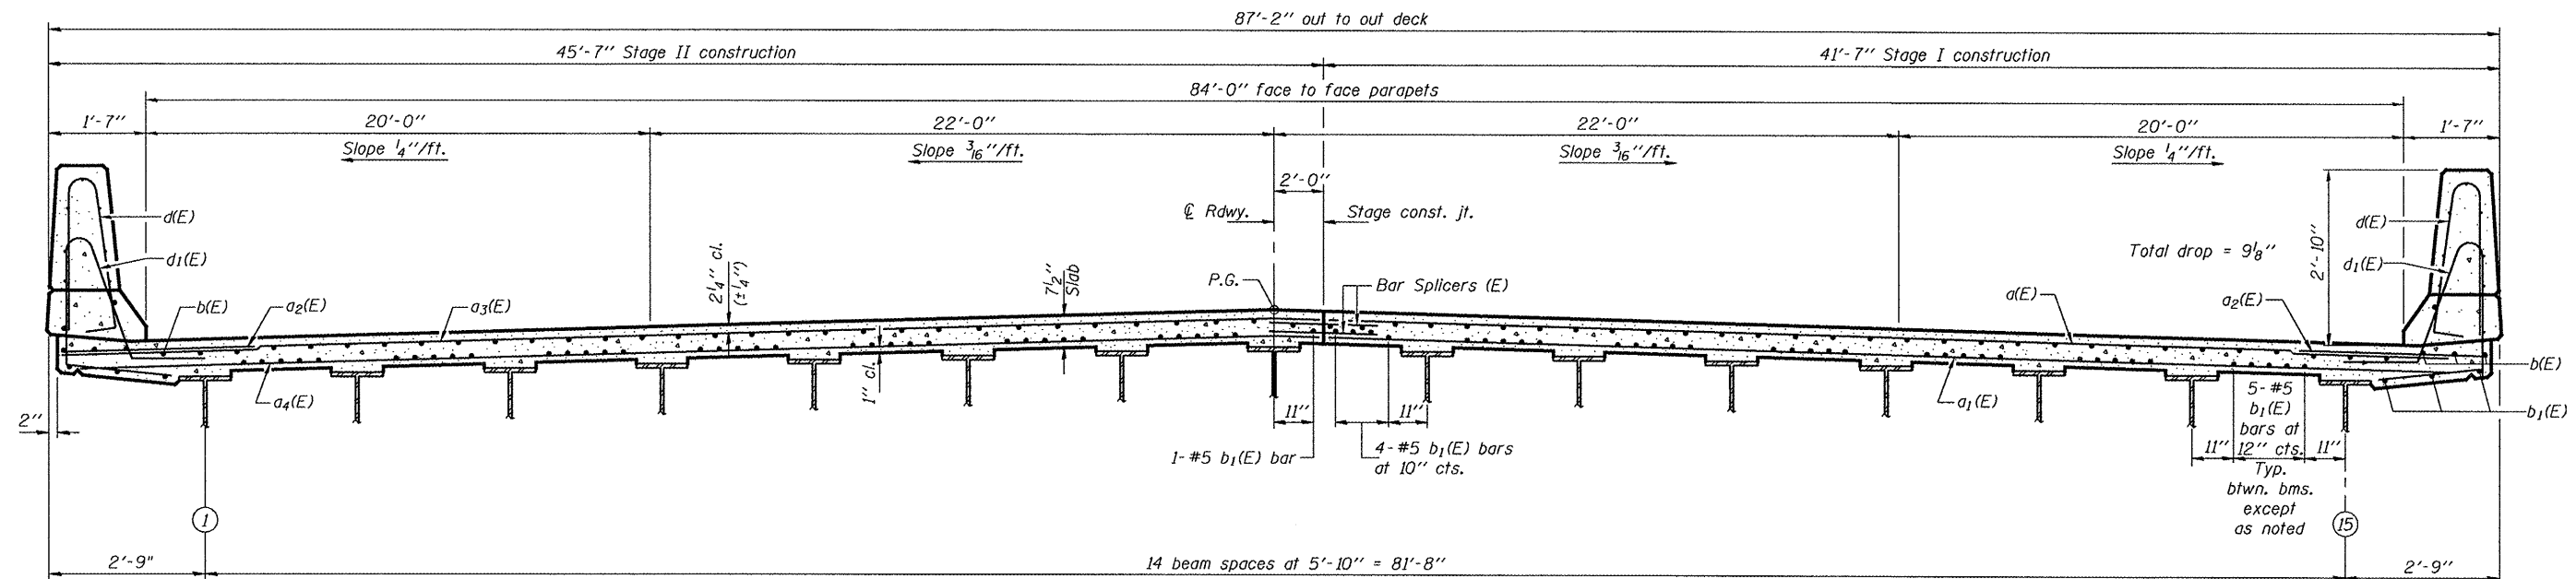

CROSS SECTION  
(Looking south)

NEAR PIER

NEAR MIDSPAN

DESIGNED	D.P.C.
CHECKED	D.F.Z.
DRAWN	h.f. duong F.L.L. r.b. carbonell
CHECKED	D.P.C./D.F.Z.

November 13, 2008  
EXAMINED *Thomas J. Domagala*  
PASSED *Ralph E. Anderson*  
ENGINEER OF BRIDGE DESIGN  
ENGINEER OF BRIDGES AND STRUCTURES

**SUPERSTRUCTURE**  
**F.A.P. RTE. 64 - SECTION (10B)BR**  
**PEORIA COUNTY**  
**STATION 80+69.5**  
**STRUCTURE NO. 072-0198**