



* 11Q121RS-611RS-4110B1R				
F.A.P. RTE	SECTION	COUNTY	TOTAL SHEETS	SHEET NO
64	*	PEORIA	186	129
STA.		TO STA.		
FED. ROAD DISTRICT NO.	ILLINOIS	FED. AID PROJECT		
CONTRACT 88603				

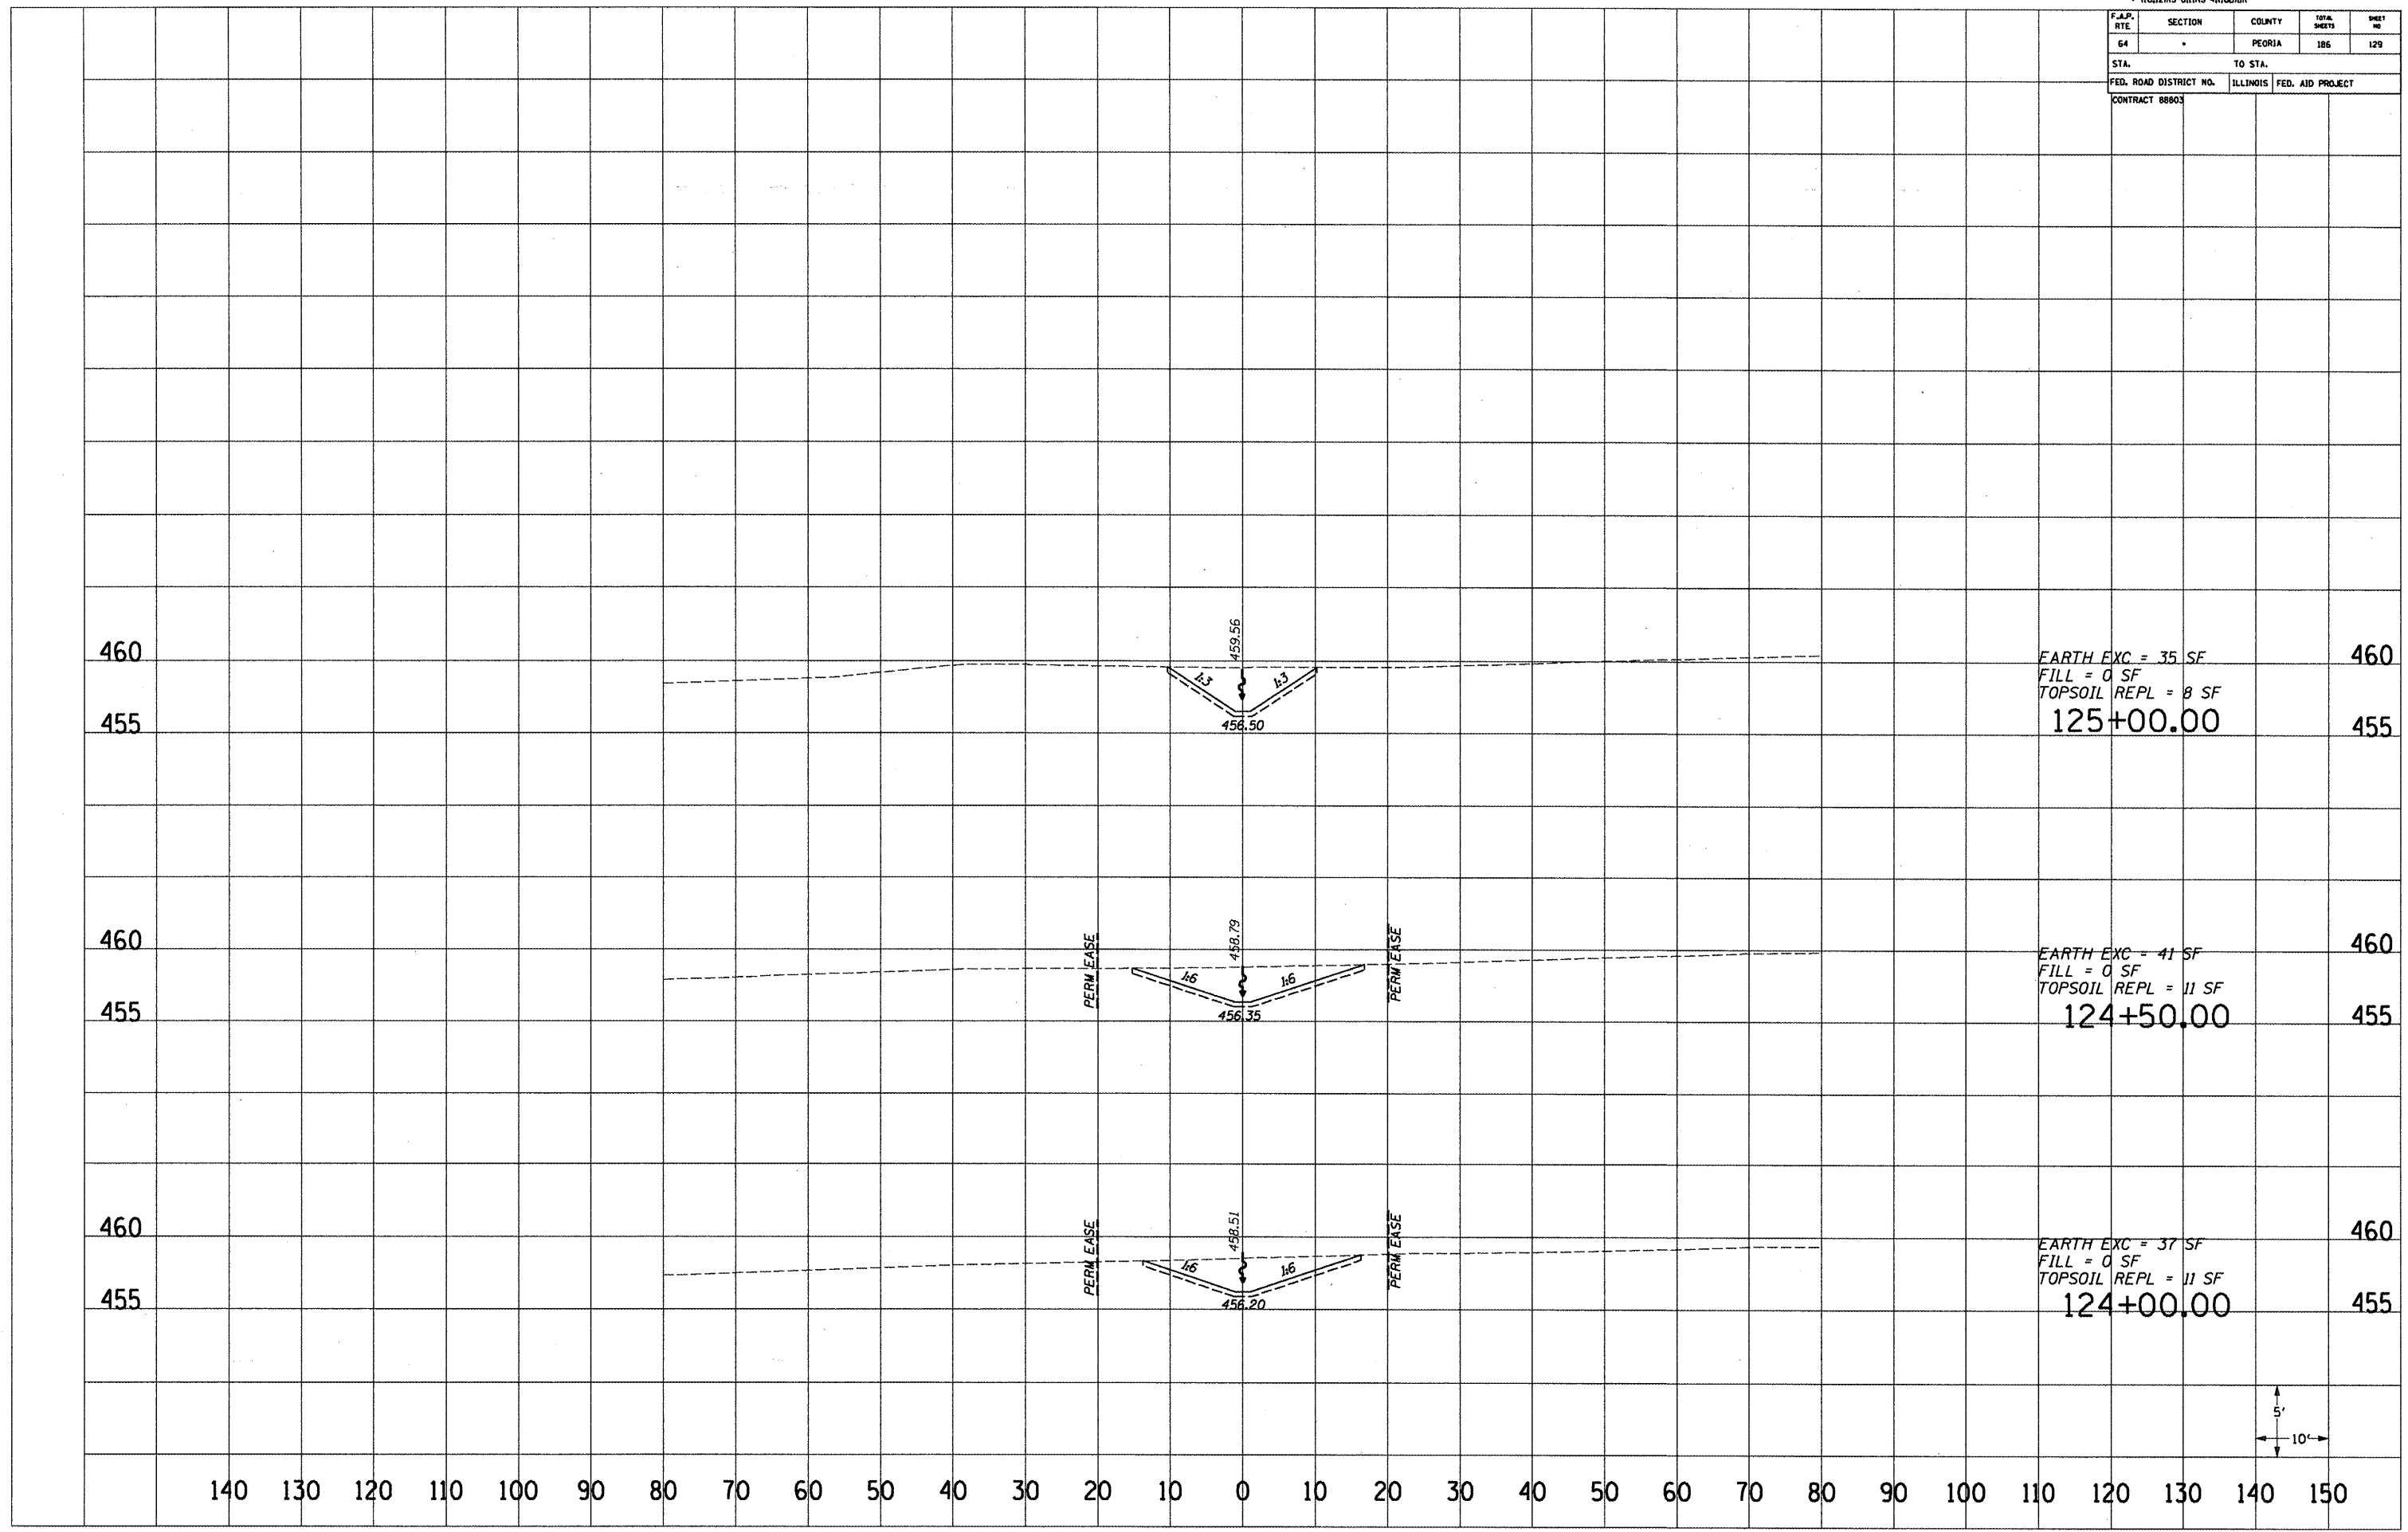

EARTH EXC = 35 SF
 FILL = 0 SF
 TOPSOIL REPL = 8 SF
 125+00.00

EARTH EXC = 41 SF
 FILL = 0 SF
 TOPSOIL REPL = 11 SF
 124+50.00

EARTH EXC = 37 SF
 FILL = 0 SF
 TOPSOIL REPL = 11 SF
 124+00.00

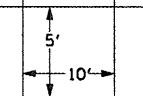

DRAINAGE DITCH