



| F.A.P. RTE.         | SECTION | COUNTY                    | TOTAL SHEETS | SHEET NO. |
|---------------------|---------|---------------------------|--------------|-----------|
| 64                  |         | PEORIA                    | 186          | 179       |
| STA.                |         | TO STA.                   |              |           |
| FED. ROAD DIST. NO. |         | ILLINOIS FED. AID PROJECT |              |           |

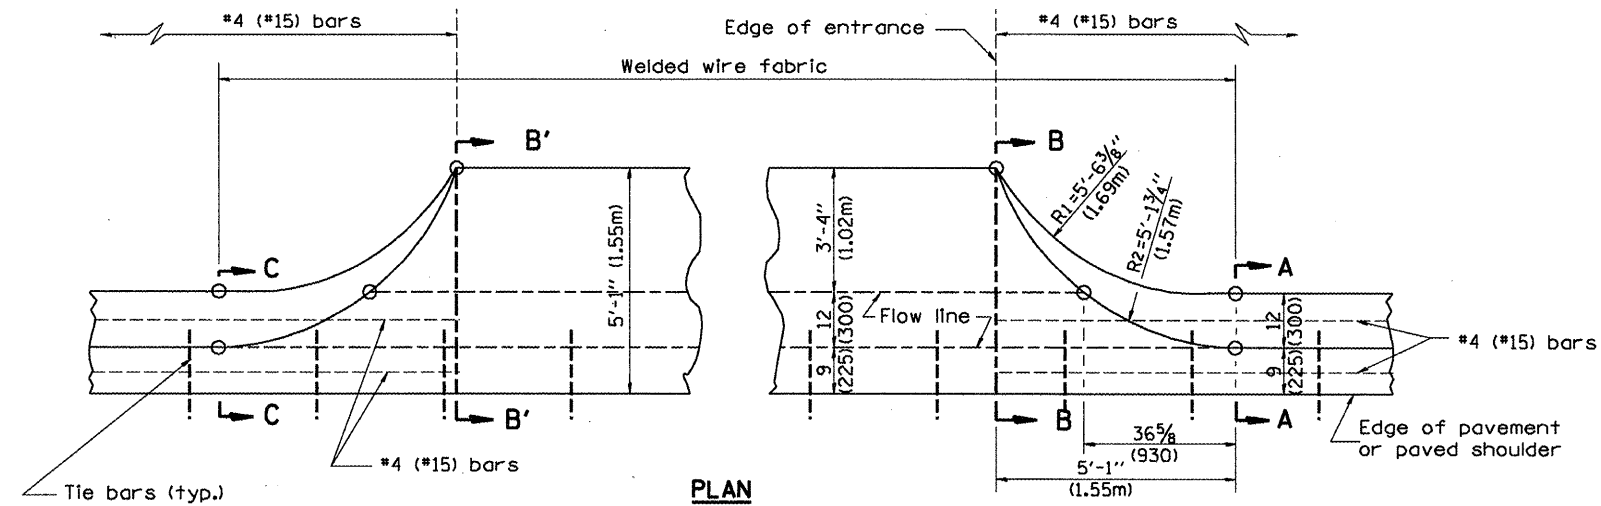


PLAN

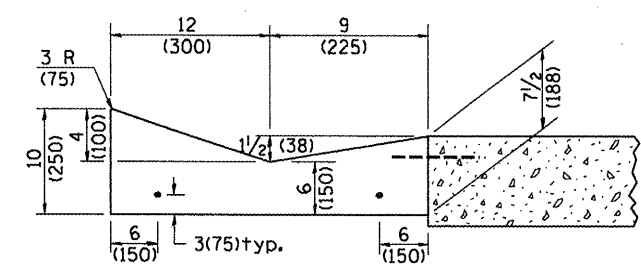

SECTION A-A & C-C

TYPICAL URBAN ENTRANCE


**QUANTITY URBAN ENTRANCE**  
 Section B'-B' to B-B=  
 0.1 cu. yd./ft.  
 Section C-C to B'-B' + B-B to A-A=  
 0.69 cu. yd.

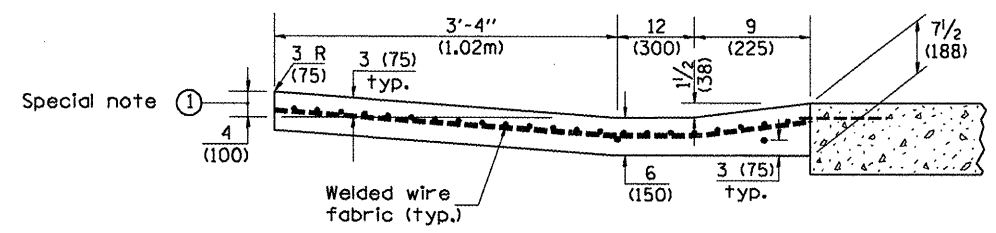

SECTION B-B & B'-B'

Special note ①

**SPECIAL NOTES:**  
 ① 4 (100) is the normal dimension. If specified in the plans, the following shall be used for improved entrance match-up: Minimum - 2 1/2 (65) Maximum - 5 (125)

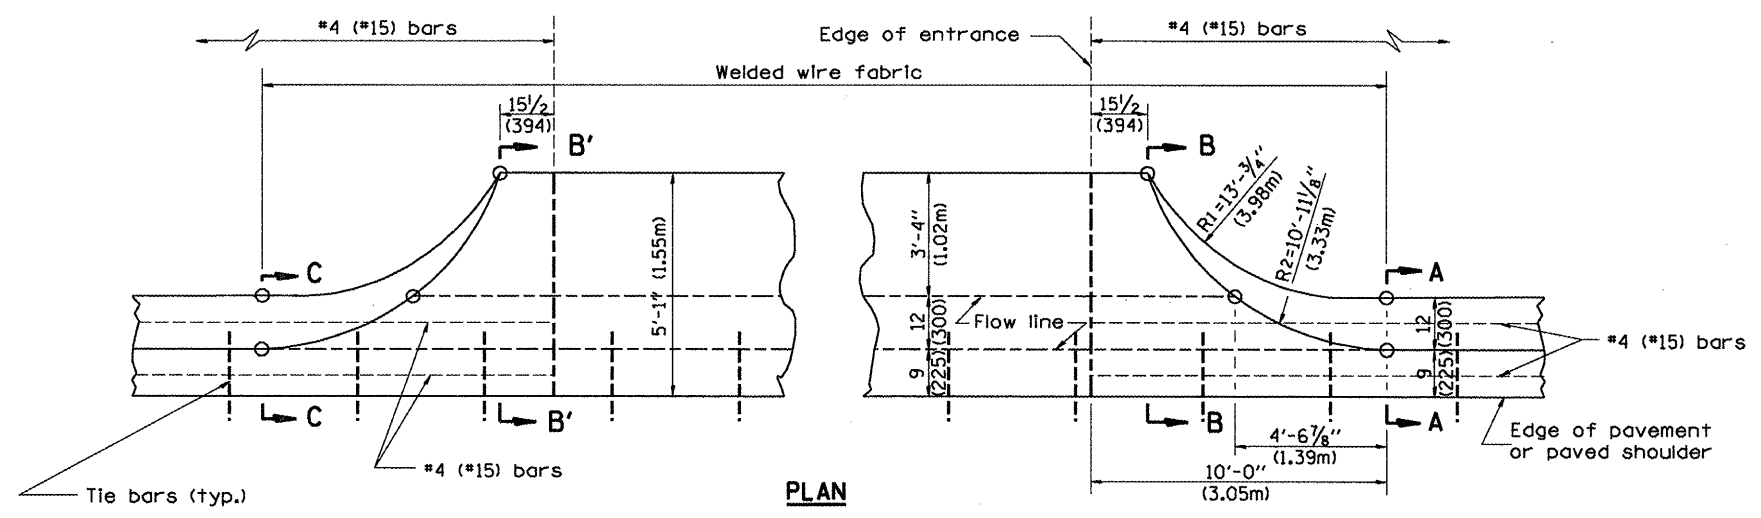

PLAN

TYPICAL RURAL ENTRANCE

**QUANTITY RURAL ENTRANCE**  
 Section B'-B' to B-B=  
 0.1 cu. yd./ft.  
 Section C-C to B'-B' + B-B to A-A=  
 1.19 cu. yd.

All dimensions are in inches (millimeters) unless otherwise noted.

ILLINOIS DEPARTMENT OF TRANSPORTATION  
**DISTRICT CADD STANDARD**  
**TYPE B GUTTER (MODIFIED)**  
**(INLET, OUTLET & ENTRANCE)**  
 CADD STANDARD 606201-D4 SHEET 3 OF 3  
 SCALE: NOT DRAWN TO SCALE DRAWN BY CADD CHECKED BY

**QUANTITIES**  
 CALC. BY: \_\_\_\_\_ DATE: \_\_\_\_\_  
 CHECKED BY: \_\_\_\_\_ DATE: \_\_\_\_\_  
 QUANTITY CALCULATIONS ARE ON FILE AT THE DISTRICT 4 OFFICE; BUREAU OF PROJECT IMPLEMENTATION; DOCUMENTATION SECTION