
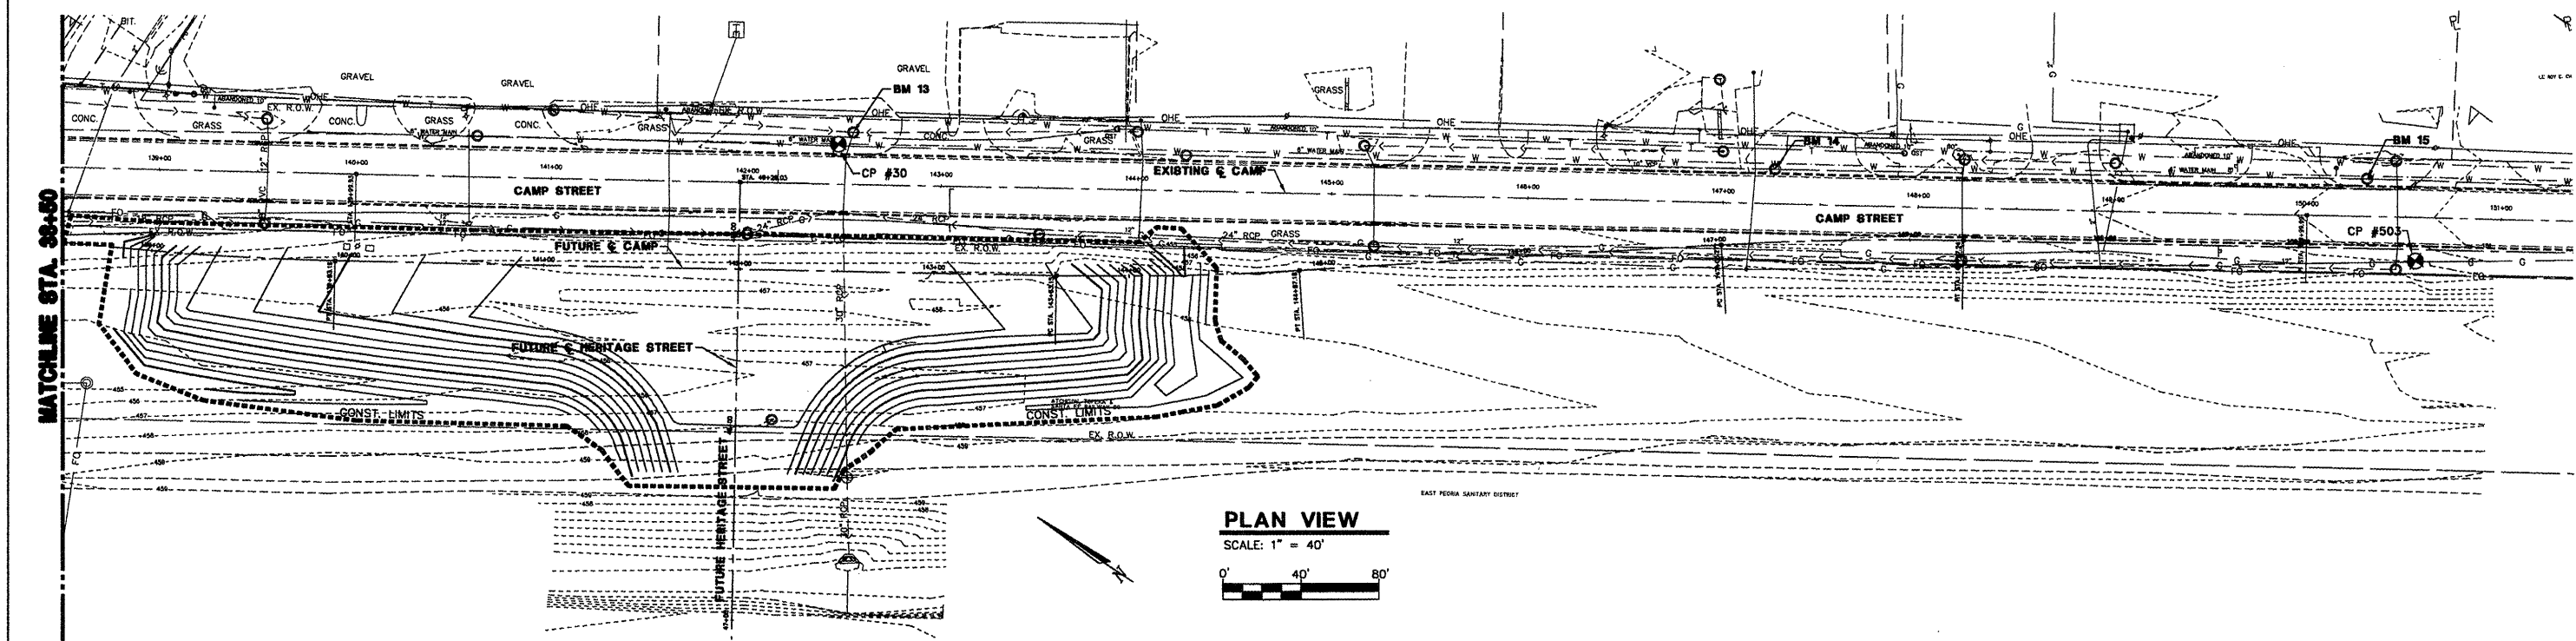


| | | | | |
|---|----------------|---------------|--------------|-----------|
| CONTRACT NO. 89457 | | | | |
| F.A.J. RTE. | SECTION | COUNTY | TOTAL SHEETS | SHEET NO. |
| 6713 | 06-00139-00-GE | TAZEWELL | 13 | 5 |
| STA. _____ | | TO STA. _____ | | |
| PROJECT: HPP 0790013 ILLINOIS CITY OF EAST PEORIA | | | | |

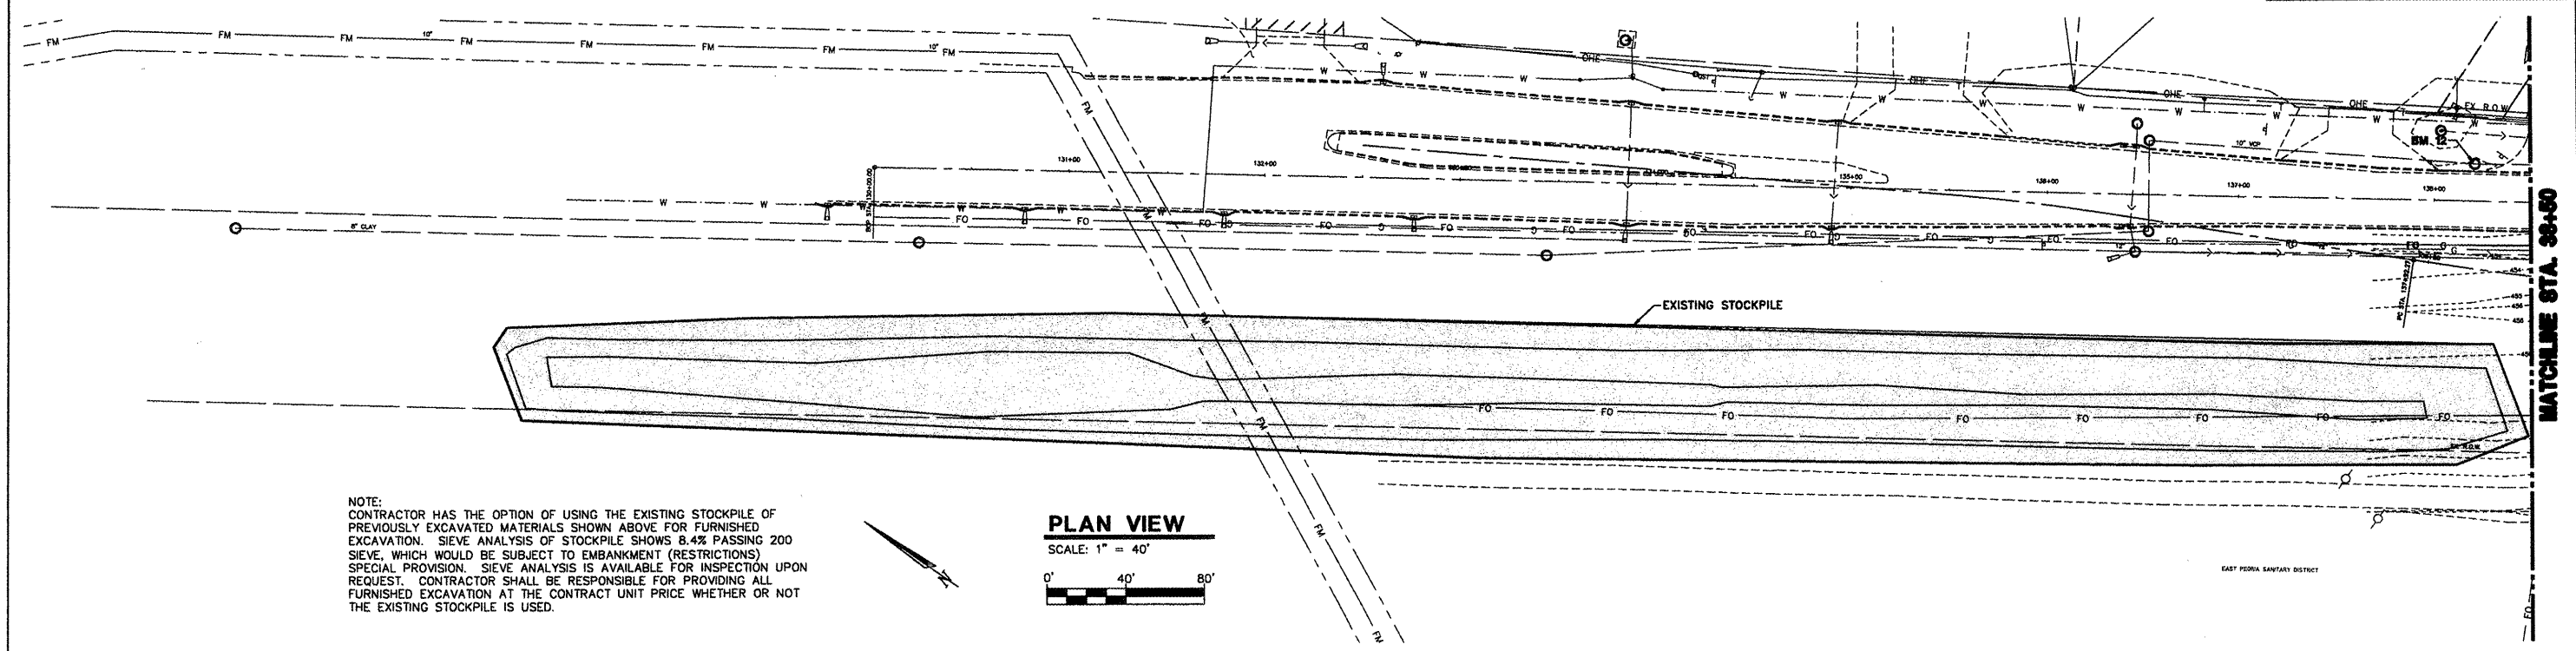

BENCHMARKS

| BENCHMARK | DESCRIPTION | ELEVATION | STATION | OFFSET |
|-----------|---|-----------|-----------|------------|
| BM 12 | CHISELED "X" ON SANITARY MANHOLE NORTH OF UPS ENTRANCE | 454.86 | 138+21.17 | LT. 19.18' |
| BM 13 | CHISELED "X" STORM SEWER MANHOLE NORTH OF CULLINAN FIELD OFFICE ENTRANCE | 453.23 | 142+53.93 | LT. 26.75' |
| BM 14 | CHISELED "X" SANITARY SEWER MANHOLE IN CONCRETE DRIVEWAY | 454.67 | 147+26.32 | LT. 17.60' |
| BM 15 | CHISELED "X" ON SANITARY MANHOLE LID NORTH OF NORTHMOST FAMILY FURNITURE ENTRANCE | 456.18 | 150+30.11 | LT. 19.30' |

CONTROL POINTS

| CP #20 | CP #30 | CP #503 |
|-------------------------|-------------------------|-------------------------|
| N 11477.70 E 9248.64 | N 11724.89 E 9494.62 | N 11027.44 E 9907.05 |

| REVISIONS | |
|-----------|------|
| NAME | DATE |
| | |
| | |
| | |
| | |
| | |

ILLINOIS DEPARTMENT OF TRANSPORTATION
CAMP STREET FILL
OVERALL PLAN, CONTROL POINTS AND BENCHMARKS

SCALE: 1" = 40'
 DATE: 1-5-2009
 DRAWN BY: MLB/MEW
 CHECKED BY: DOB



PLOT DATE = #DATE#
 FILE NAME = #FILE#
 PLOT SCALE = #SCALE#
 USER NAME = #USER#