

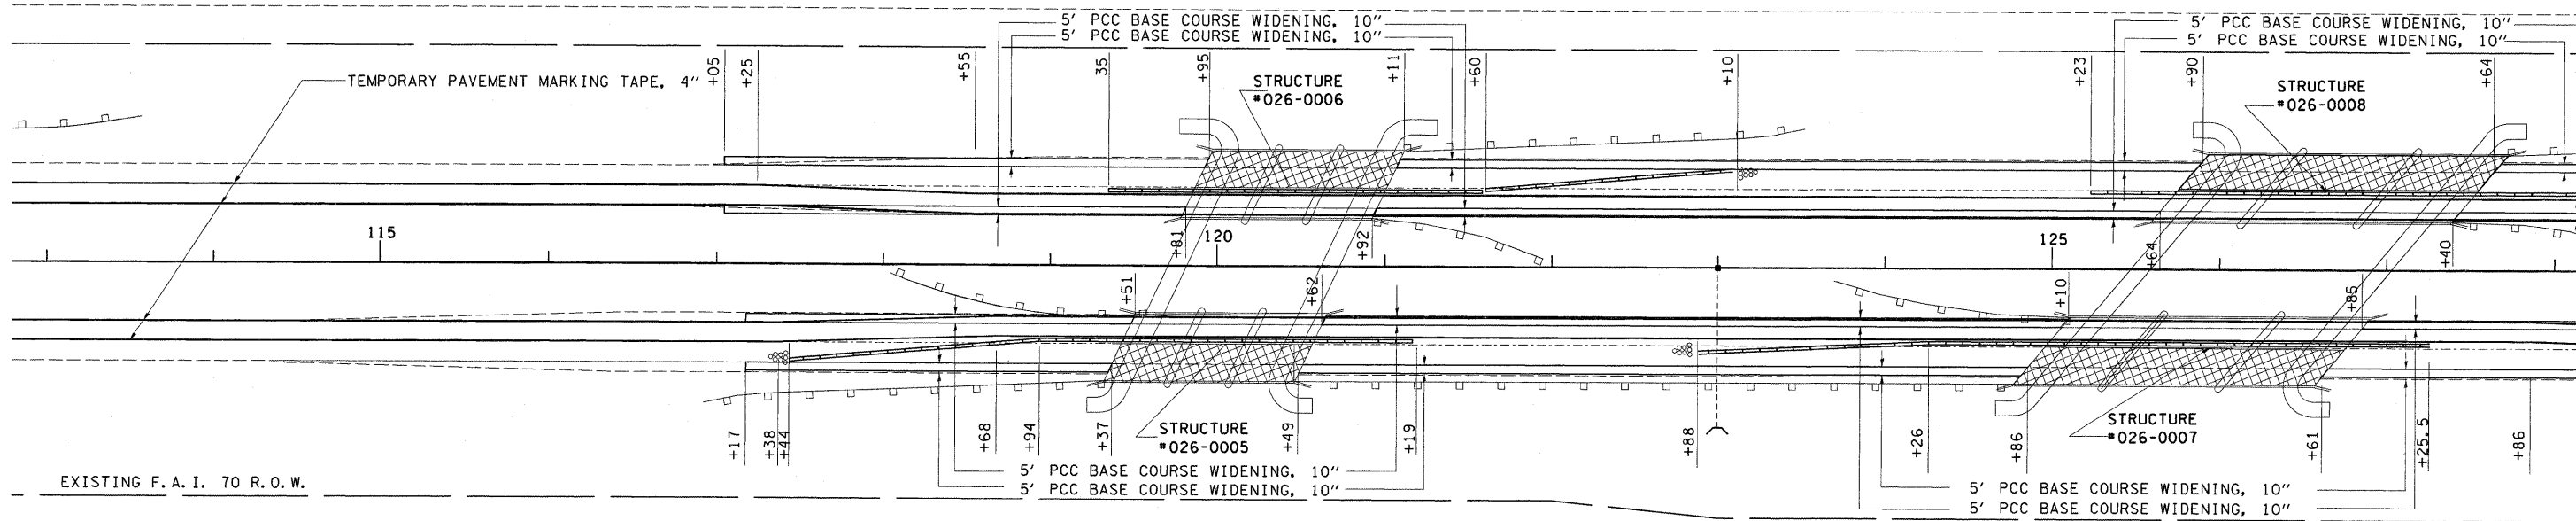


EXISTING F. A. I. 70 R. O. W.

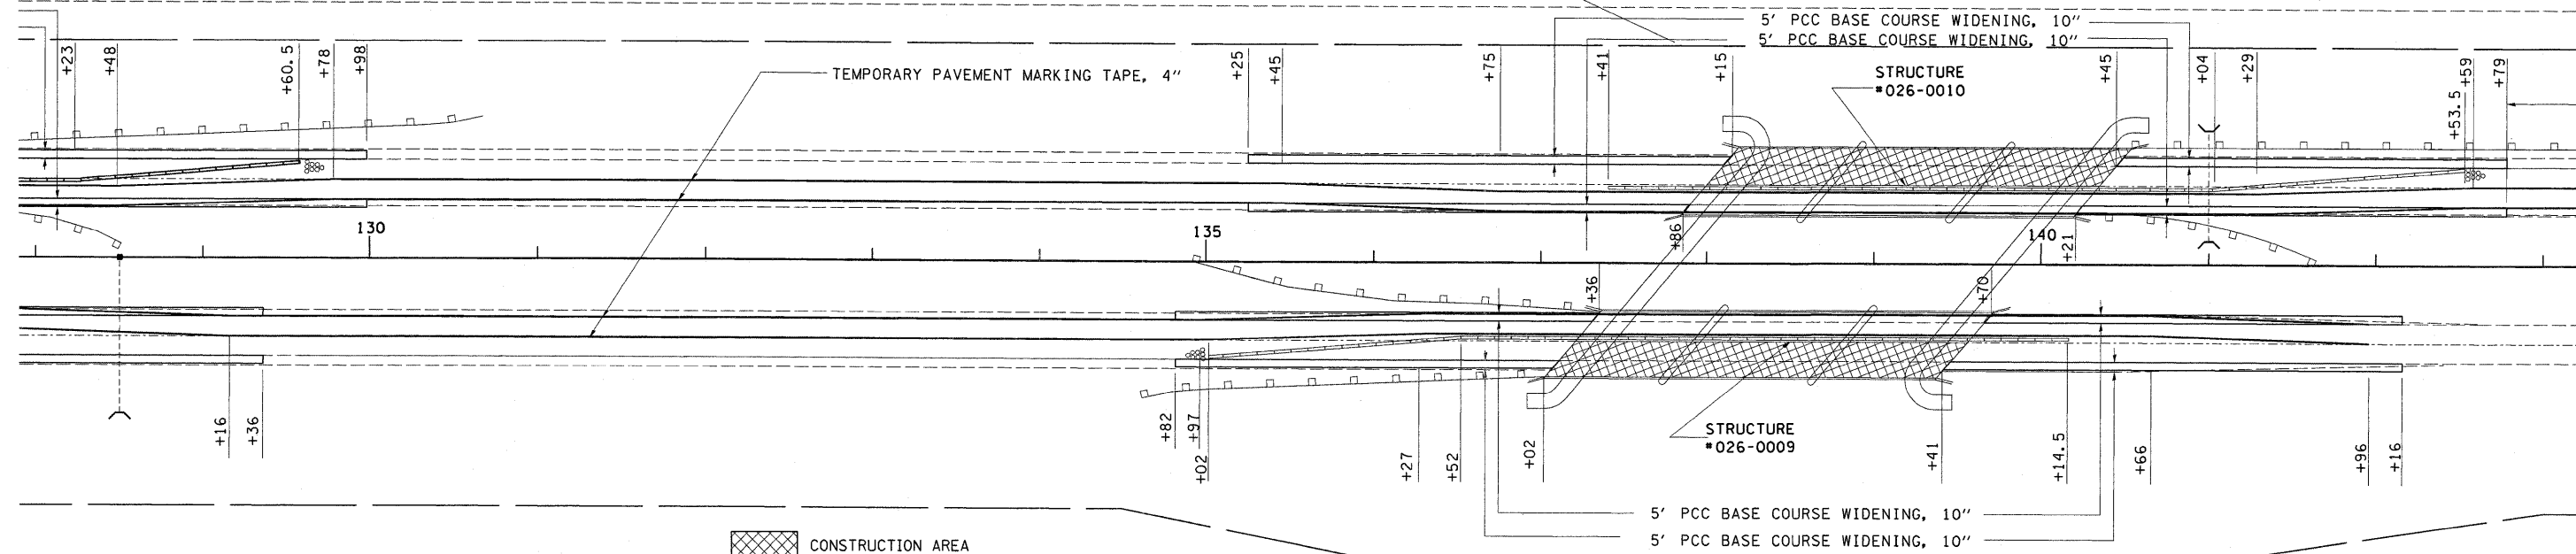

EXISTING F. A. I. 70 R. O. W.

CONSTRUCTION AREA

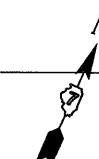

CONSTRUCTION AREA

• D-7 BRIDGE DECK REPAIRS

FILE NAME =  
 USER NAME = swartzw  
 DRAWN =  
 CHECKED =  
 PLOT SCALE = 5/8" = 1' IN

DESIGNED -  
 DRAWN -  
 CHECKED -

REVISED -  
 REVISED -  
 REVISED -

STATE OF ILLINOIS  
 DEPARTMENT OF TRANSPORTATION

STAGE I TRAFFIC CONTROL

F.A.I. RTE.	SECTION	COUNTY	TOTAL SHEETS	SHEET NO.
70		FAYETTE	59	10
			CONTRACT NO.	04007