

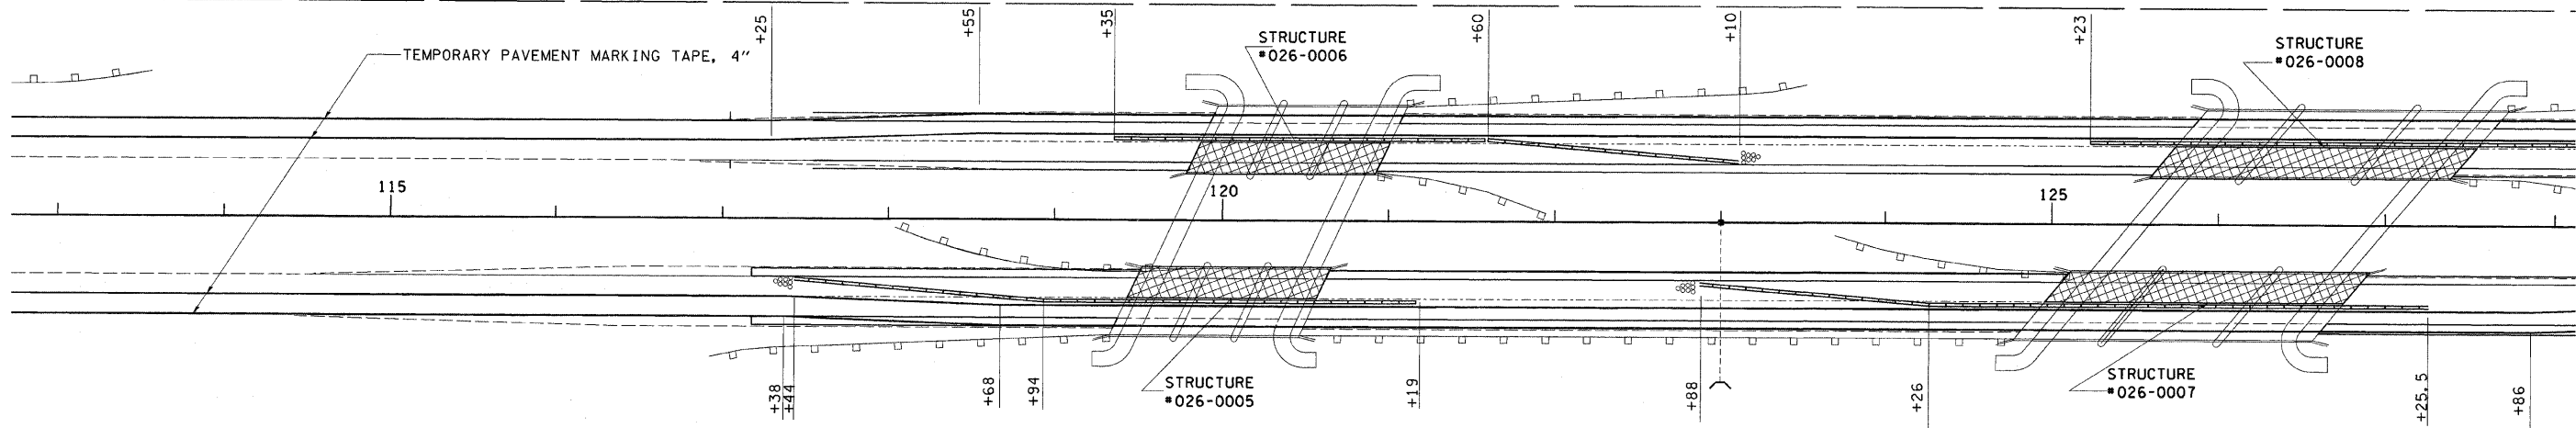


EXISTING F. A. I. 70 R. O. W.

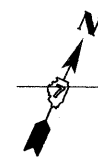

EXISTING F. A. I. 70 R. O. W.

 CONSTRUCTION AREA

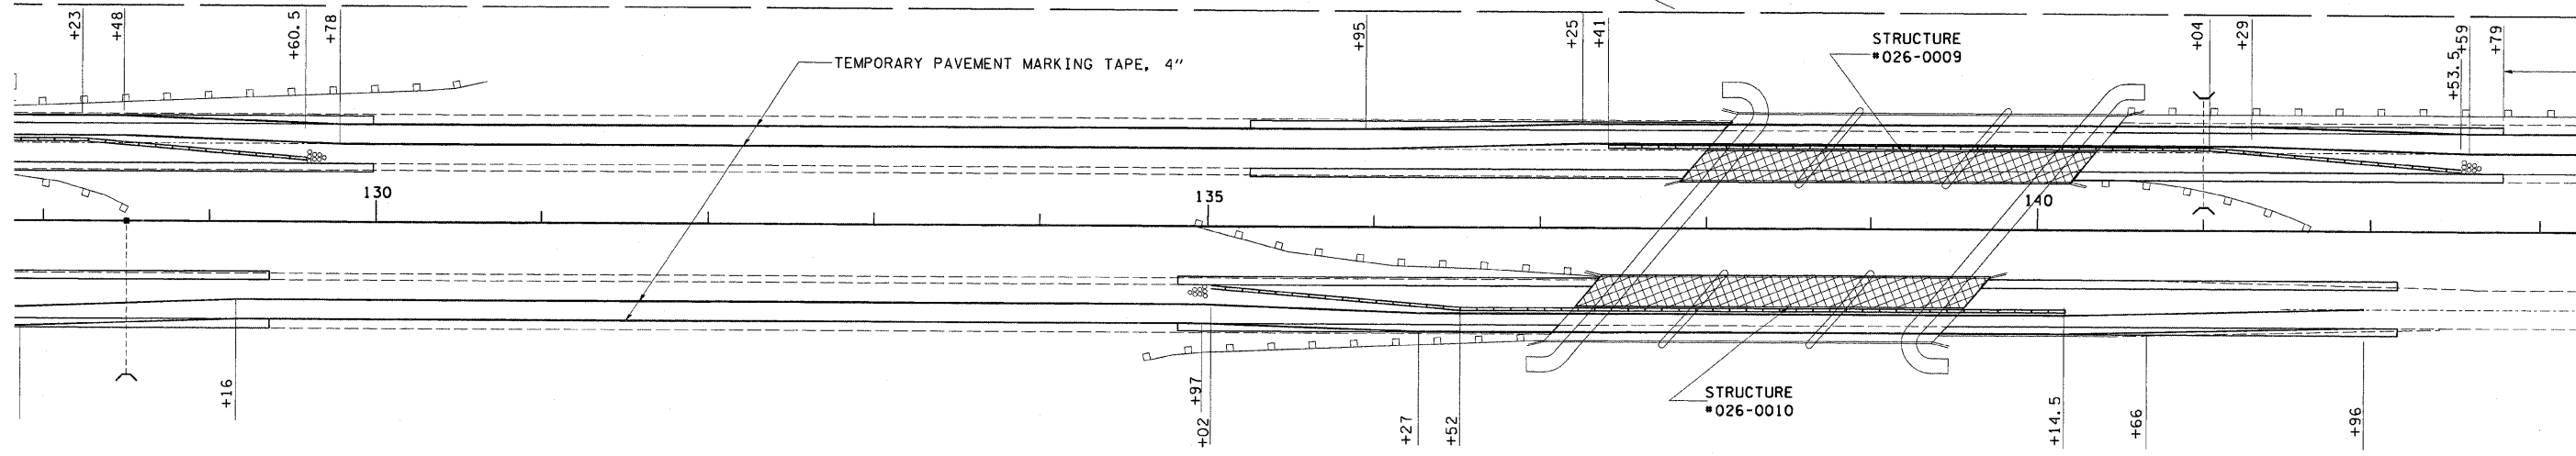

 CONSTRUCTION AREA

• D-7 BRIDGE DECK REPAIRS

FILE NAME =	USER NAME = swartzw	DESIGNED -	REVISED -
cd:\pw_work\pwr\dot\swartzw\dms50711\shfts	age2_94993.dgn	DRAWN -	REVISED -
PLOT SCALE = 50.0000' / IN.		CHECKED -	REVISED -
PLOT DATE = 10/17/2008		DATE -	REVISED -

**STATE OF ILLINOIS
DEPARTMENT OF TRANSPORTATION**

STAGE II TRAFFIC CONTROL

SCALE: 50 SHEET NO. 3 OF 4 SHEETS STA. 113+00 TO STA. 143+00

F.A.I. RTE.	SECTION	COUNTY	TOTAL SHEETS	SHEET NO.
TO	•	FAYETTE	59	14
CONTRACT NO. 94993				
FED. ROAD DIST. NO. ILLINOIS FED. AID PROJECT				