


The existing 3 span precast prestressed I-beam structures were constructed in 1965 as section 26-0B-2 at Sta. 120+22. SN 026-0005 carries FAI-70 eastbound and SN 026-0006 carries FAI-70 westbound. The proposed project consists of new expansion joints, partial and full depth deck patching, new microsilica wearing surface and new deck drains.

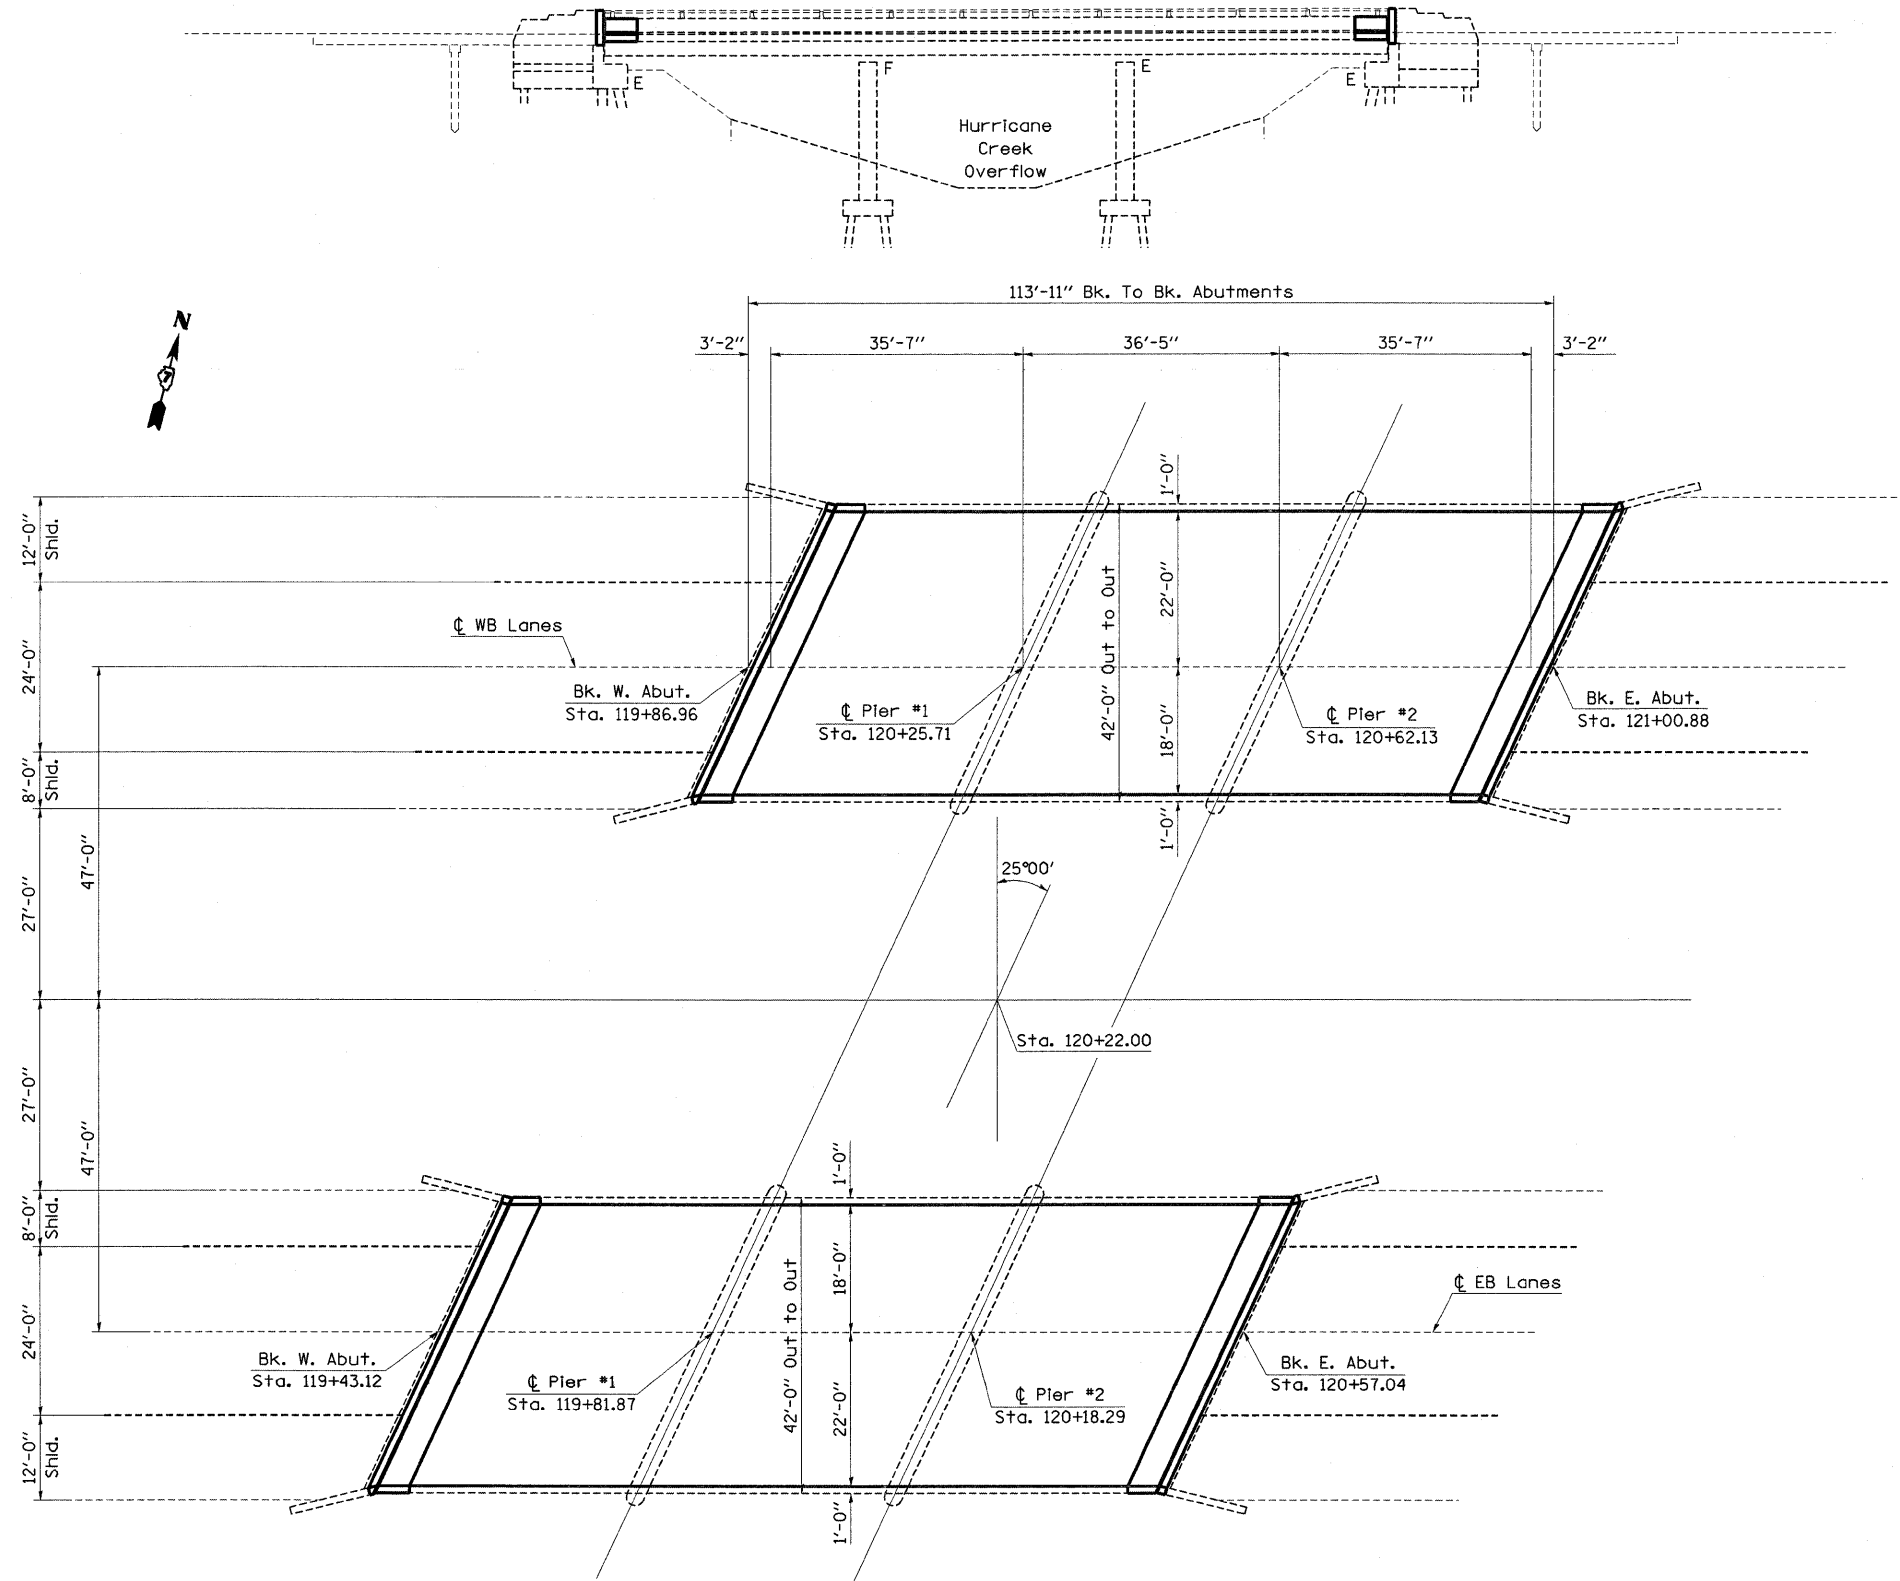

Expires Nov. 30, 2010

SHEET NO. 2
10 SHEETS

FILE NAME =	USER NAME = swartzrw	DESIGNED -	REVISED -
st:\pwork\p\WIDOT\SWARTZRW\dms36208\theledesign_94993.dgn		DRAWN -	REVISED -
PLT SCALE = 20.0000 1/16"		CHECKED -	REVISED -

STATE OF ILLINOIS
DEPARTMENT OF TRANSPORTATION

GENERAL PLAN & ELEVATION
SN 026-0005 (EB) & SN 026-0006 (WB)

F.A.I. RTE.	SECTION	COUNTY	TOTAL SHEETS	SHEET NO.
70	D-7 BRIDGE DECK REPAIRS	FAYETTE	59	25