


BILL OF MATERIAL

BAR	NUMBER OF BARS		TOTAL	SIZE	LENGTH	SHAPE
	STAGE I	STAGE II				
a10(E)	16		16	#5	29'-7"	—
a11(E)		16	16	#5	24'-4"	—
d3(E)	7	7	14	#5	3'-3"	J
d4(E)	7	7	14	#5	5'-3"	J
d2(E)	7	7	14	#4	2'-1"	□
h6(E)	8		8	#6	28'-7"	—
h7(E)		8	8	#6	23'-4"	—
x2(E)	60	48	108	#5	2'-8"	□
CONCRETE REMOVAL					CU. YD.	14.1
REINFORCEMENT BARS (EPOXY COATED)					POUND	1970
CONCRETE SUPERSTRUCTURE					CU. YD.	14.1

Note: Trim existing joint reinforcement to accommodate new joint opening. (Typ.)

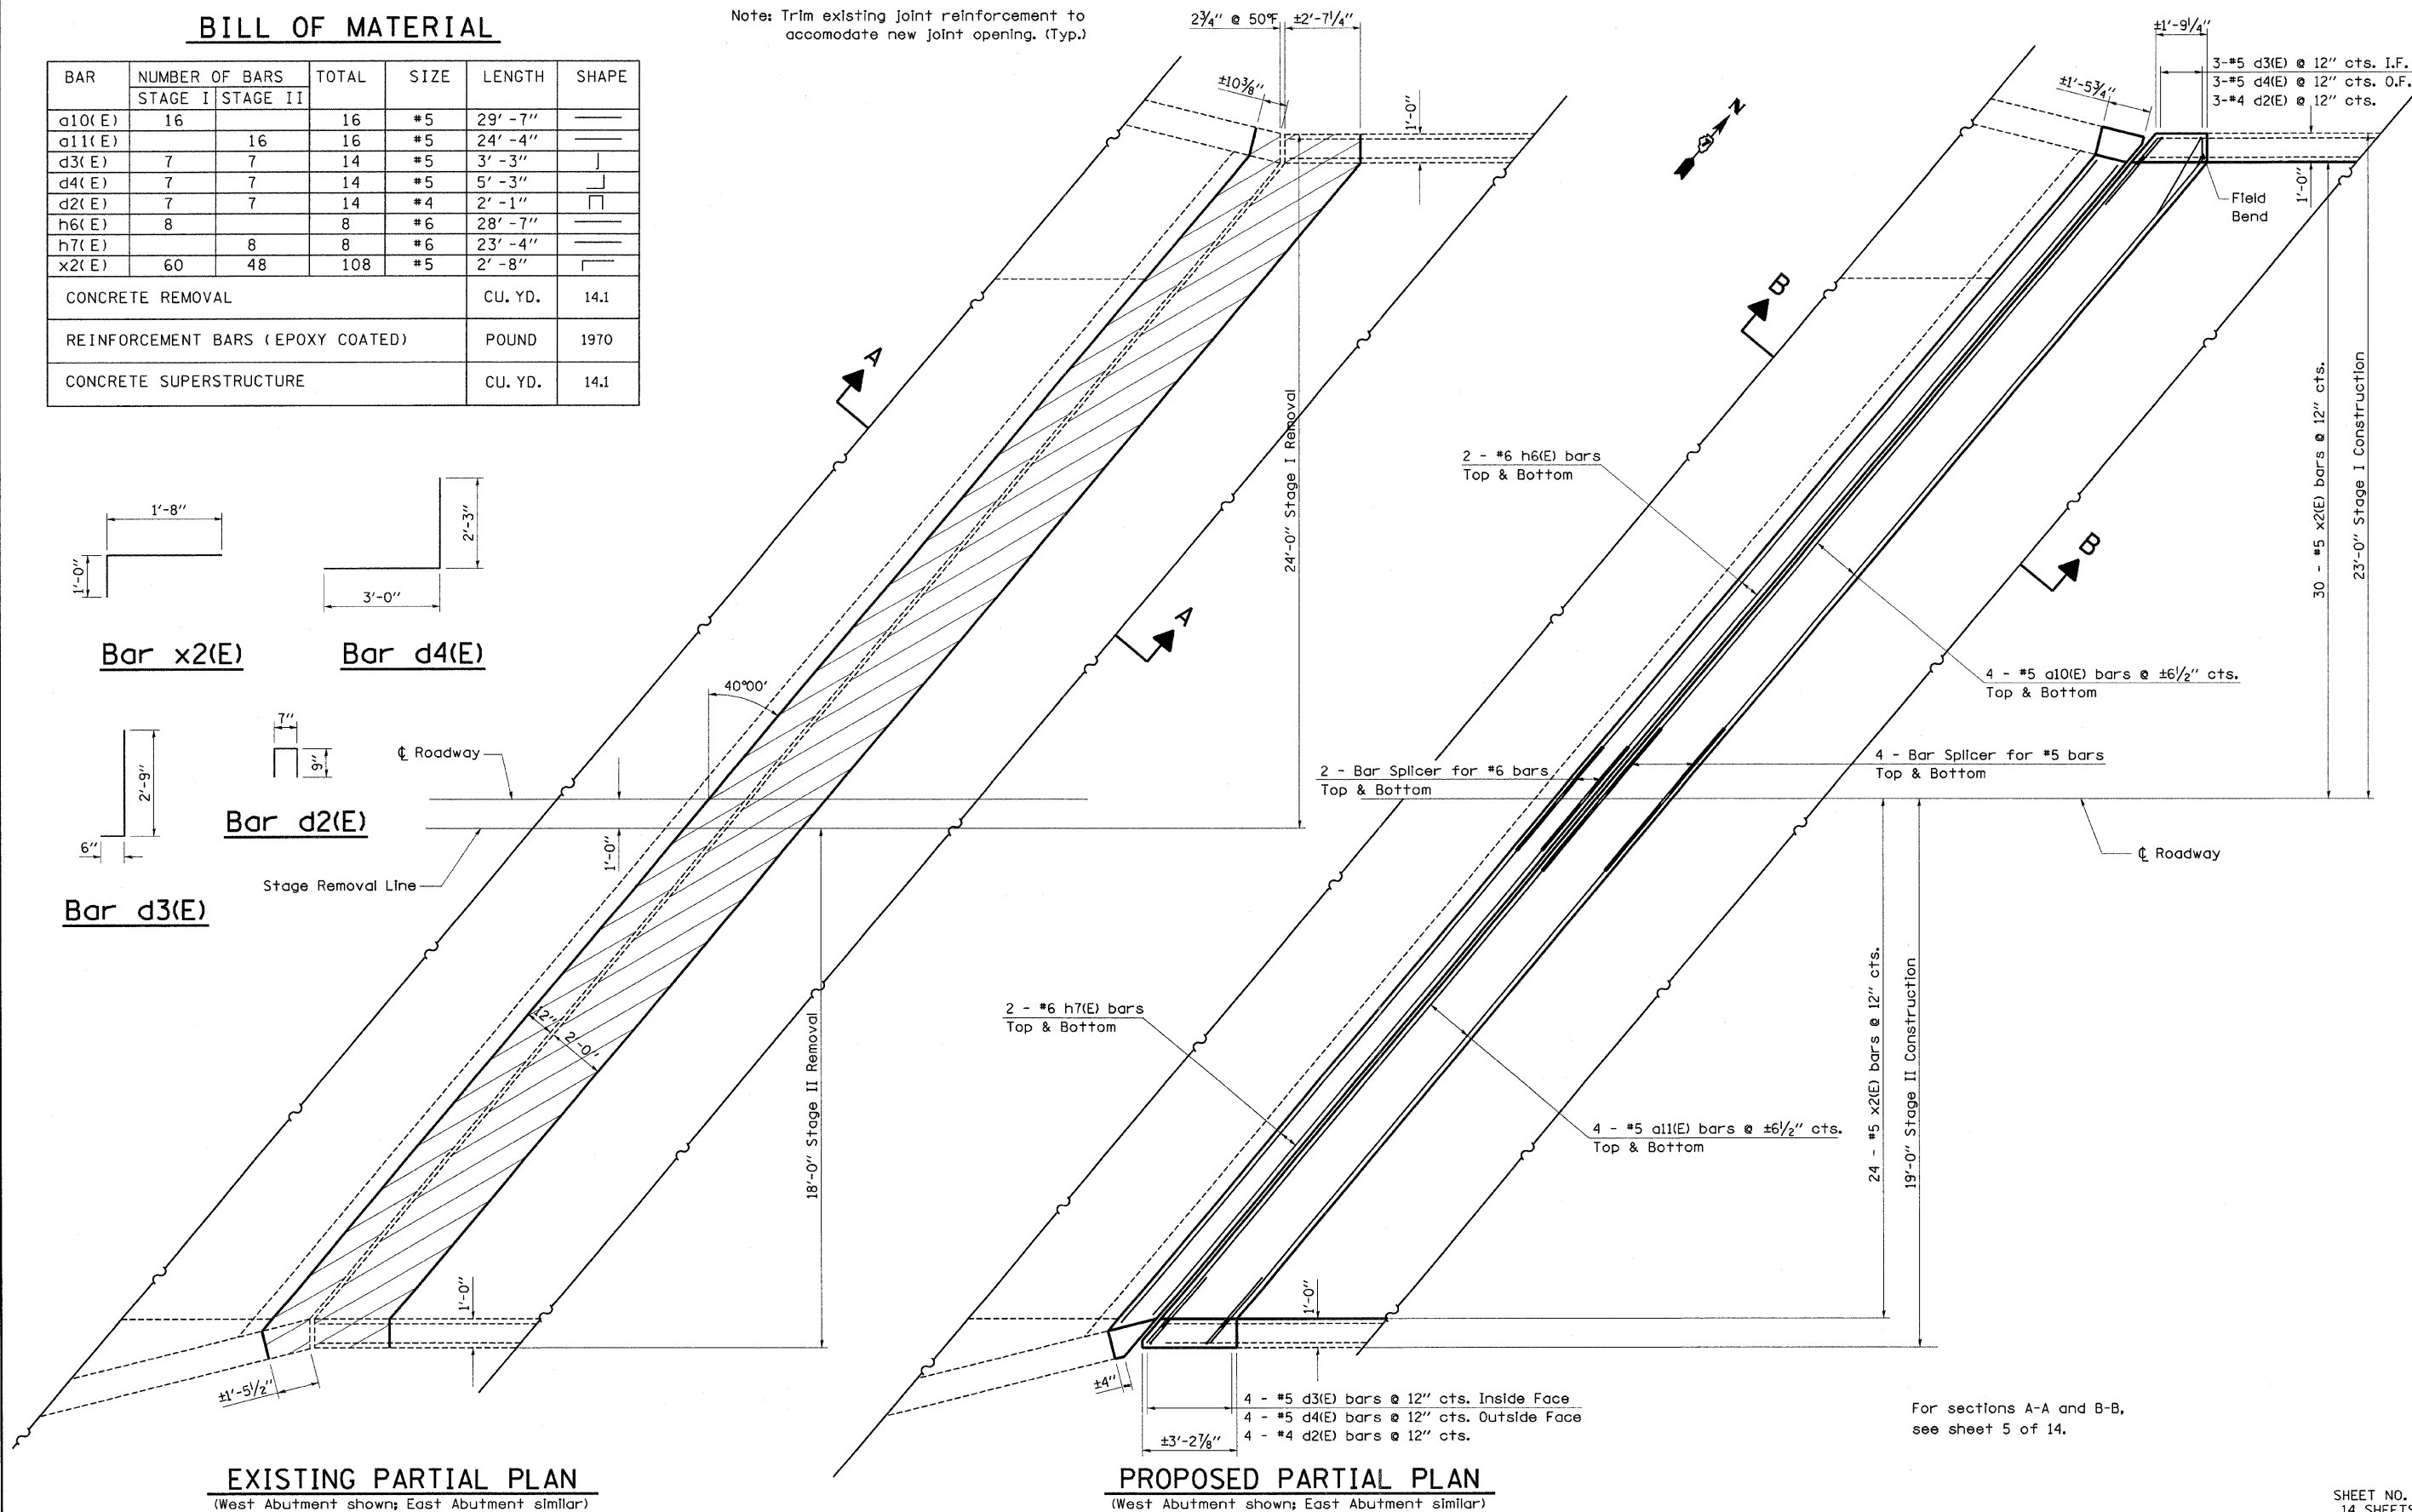

EXISTING PARTIAL PLAN
(West Abutment shown; East Abutment similar)

PROPOSED PARTIAL PLAN
(West Abutment shown; East Abutment similar)

For sections A-A and B-B,
see sheet 5 of 14.

FILE NAME =
c:\pwork\p\DOT\SWARTZR\dwg\36208\theladesign_34993.dgn
USER NAME = swartzr
DESIGNED -
DRAWN -
CHECKED -
PLOT SCALE = 28,0000 ' / IN.
PLOT DATE = 12/17/2008

DESIGNED -
DRAWN -
CHECKED -
DATE -
REVISED -
REVISED -
REVISED -
REVISED -

STATE OF ILLINOIS
DEPARTMENT OF TRANSPORTATION

EXPANSION JOINT REPLACEMENT DETAILS
SN. 026-0010 (WB)

SCALE: N/A SHEET NO. 4 OF 14 SHEETS STA. TO STA.

F.A.I. RTE.	SECTION	COUNTY	TOTAL SHEETS	SHEET NO.
70	D-7 BRIDGE DECK REPAIRS	FAYETTE	59	49
CONTRACT NO. 94993			ILLINOIS FED. AID PROJECT	

SHEET NO. 4
14 SHEETS