

ROUTE NO.	SECTION	CITY	TOTAL SHEETS	SHEET NO.
FAU 7356	06-00007-00-RP	FORSYTH	25	9
FED. ROAD DIST. NO.	ILLINOIS		PROJECT M-5169 (041)	


CONTRACT NUMBER 95564

REVISIONS	
NO.	BY DATE



BANBRIDGE & ASSOCIATES, INC.
 Consulting Engineers
 1870 SOUTH TAYLORVILLE ROAD
 DECATUR, ILLINOIS 62526
 Telephone: 219-401-2566

SCALE: HORIZ. 1" = 20'
 VERT. 1" = 2'
 DESIGNED: MHP
 DRAWN: Les Jenkins
 FIELD BOOK: 000
 DATE: Jan. 2008
 JOB NO.: 07-078


VILLAGE OF FORSYTH, ILLINOIS
 HICKORY POINT DRIVE IMPROVEMENTS
 SIDE STREET PROFILES
 VALERIAN DRIVE & EAST MALL ENTRANCE

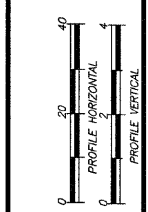

SHEET NO. 9 OF 25

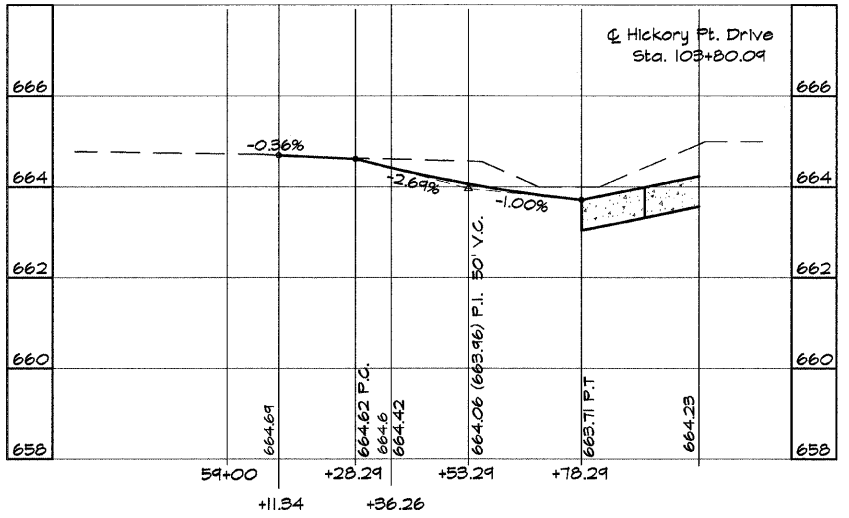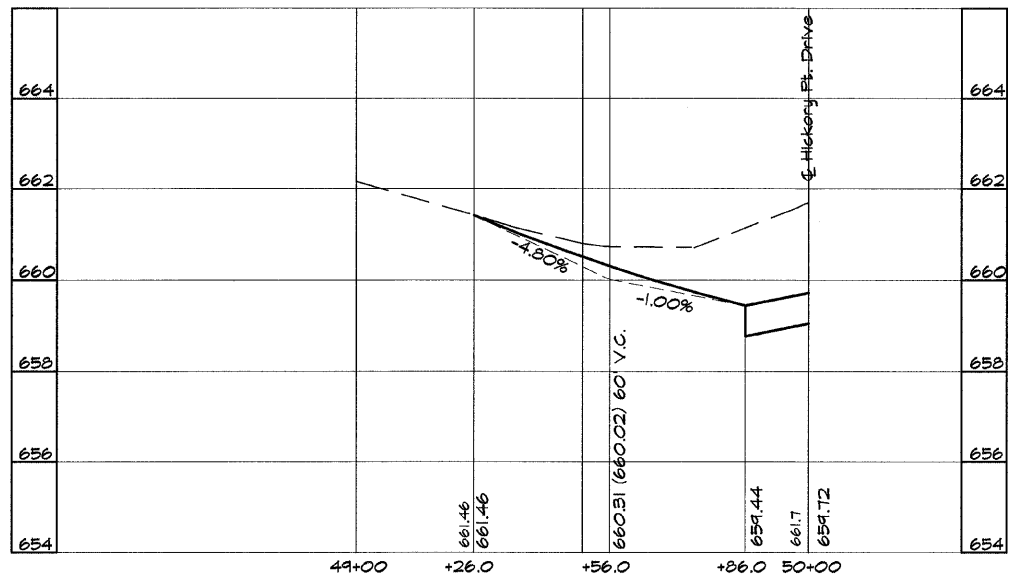


27' Right of ☐ of Entrance

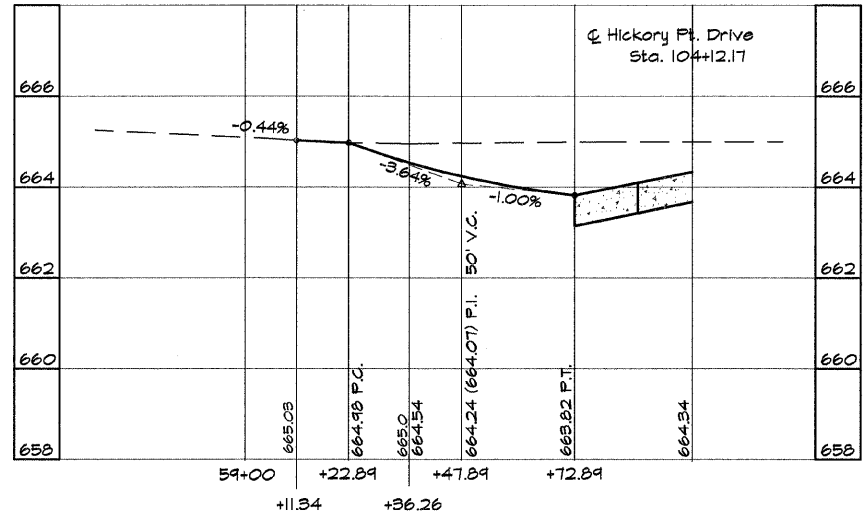

3' Left of ☐ of Entrance

Entrance @ 104+03.86

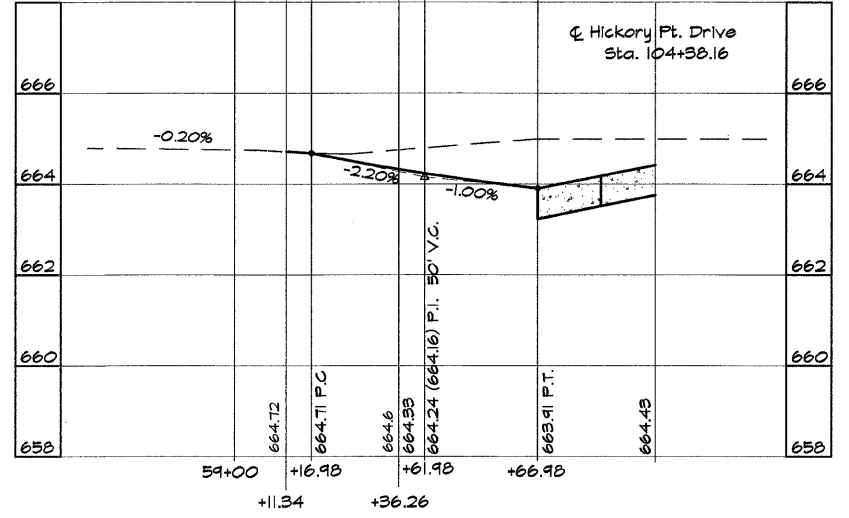

27' Left of ☐ of Entrance

S:\WORK\07-078\078\078.dwg 12/16/2008 9:50 AM