

ROUTE NO.	SECTION	CITY	TOTAL SHEETS	SHEET NO.
FAU 7356	06-00007-00-RP	FORSYTH	25	11
FED. ROAD DIST. NO.	ILLINOIS		PROJECT	M-5188 (041)


CONTRACT NUMBER 95564

REVISIONS	
NO.	BY DATE



**BRIDGE & ASSOCIATES, INC.**  
 Consulting Engineers  
**BRIDGES**  
**LANSKI**  
 1870 SOUTH TAYLORVILLE ROAD  
 DECATUR, ILLINOIS  
 Illinois License 182-001826

DESIGNED	MHP	SCALE	1" = 40'
DRAWN	Les Jenkins	DATE	Oct. 2007
FIELD BOOK	000	JOB NO.	00-000

**VILLAGE OF FORSYTH, ILLINOIS**  
 HICKORY POINT DRIVE IMPROVEMENTS  
 PAVEMENT JOINTING PLAN

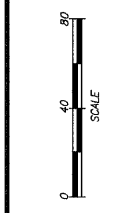

SHEET NO.  
**11**  
 of  
 25

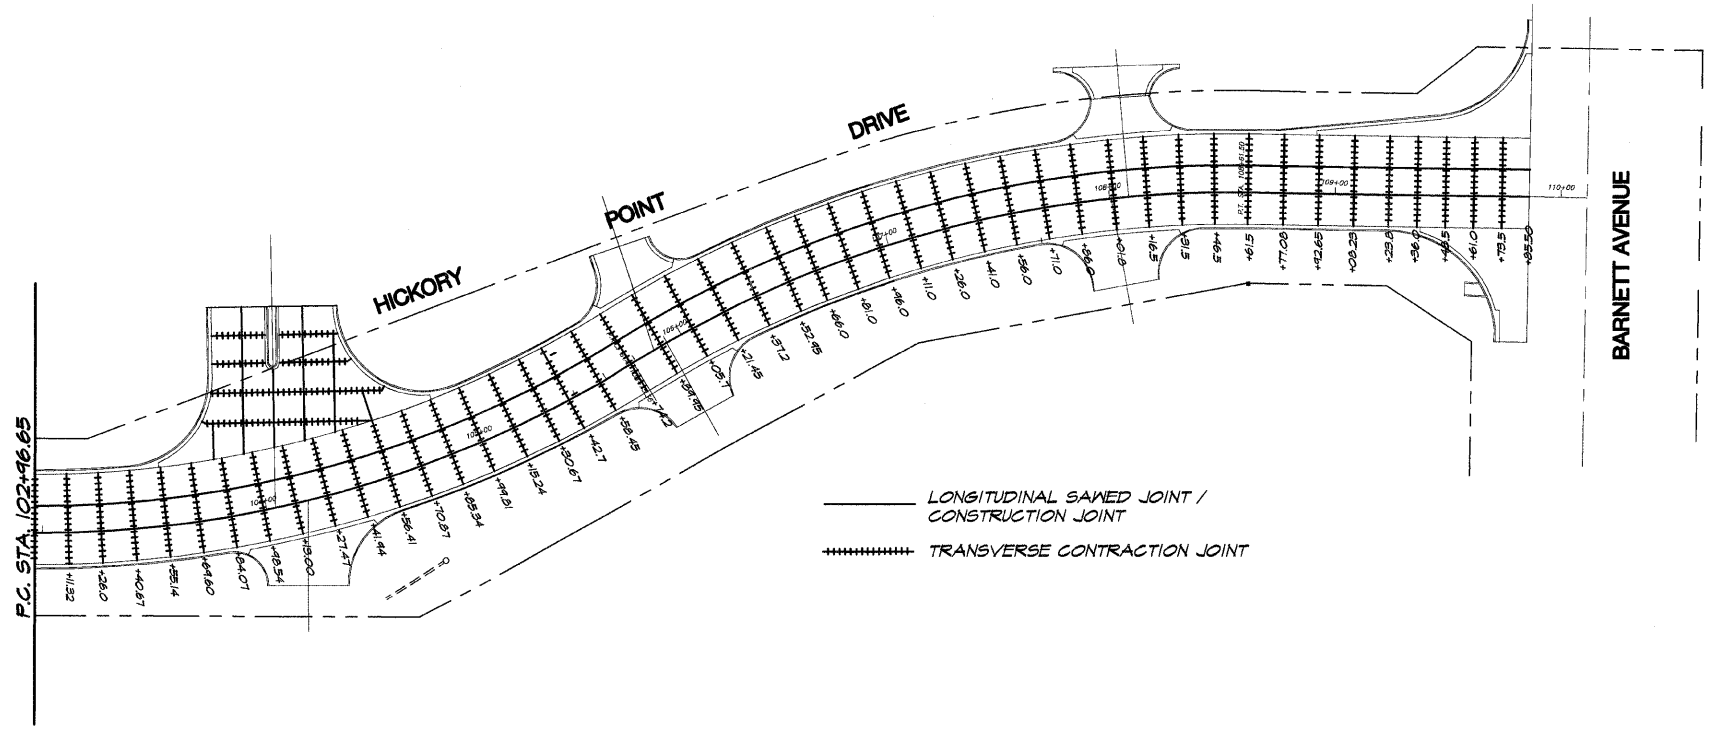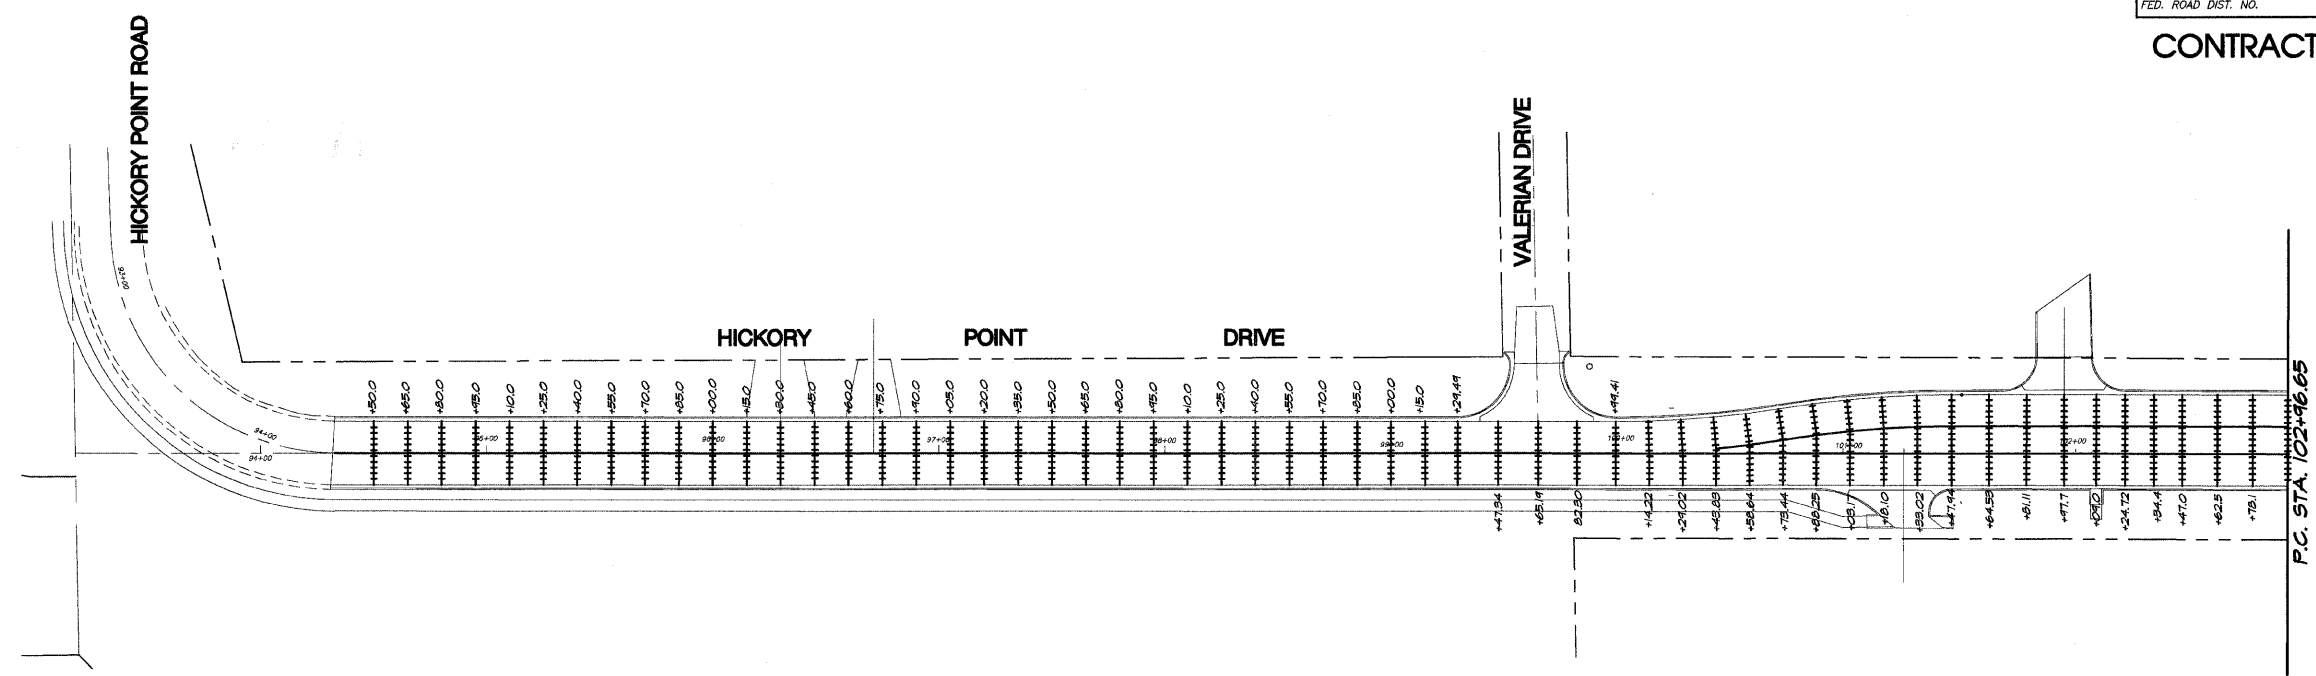

— LONGITUDINAL SAWED JOINT /  
 CONSTRUCTION JOINT  
 +-----+ TRANSVERSE CONTRACTION JOINT

P.C. STA. 102+46.65