

ROUTE NO.	SECTION	CITY	TOTAL SHEETS	SHEET NO.
FAU 7356	00-00000-00-RP	FORSYTH	25	16
FED. ROAD DIST. NO.		ILLINOIS	PROJECT M-5169 (041)	


CONTRACT NUMBER 95564

REVISIONS	
NO.	DATE
1	1-15-04


BAINBRIDGE & ASSOCIATES, INC.
Consulting Engineers
GEE MILANSKY
 1820 SOUTH TAYLORVILLE ROAD
 DECATUR, ILLINOIS
 Illinois License 164-001225

DESIGNED	MHP
DRAWN	Les Jenkins
FIELD BOOK	CCC
SCALE	1" = 60'
DATE	Jan. 2003
JOB NO.	07-07B

VILLAGE OF FORSYTH, ILLINOIS
 HICKORY POINT DRIVE IMPROVEMENTS
 RIGHT-OF-WAY STRIP MAP

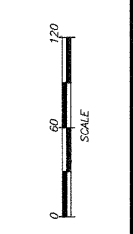

SHEET NO.
16
 OF
 25

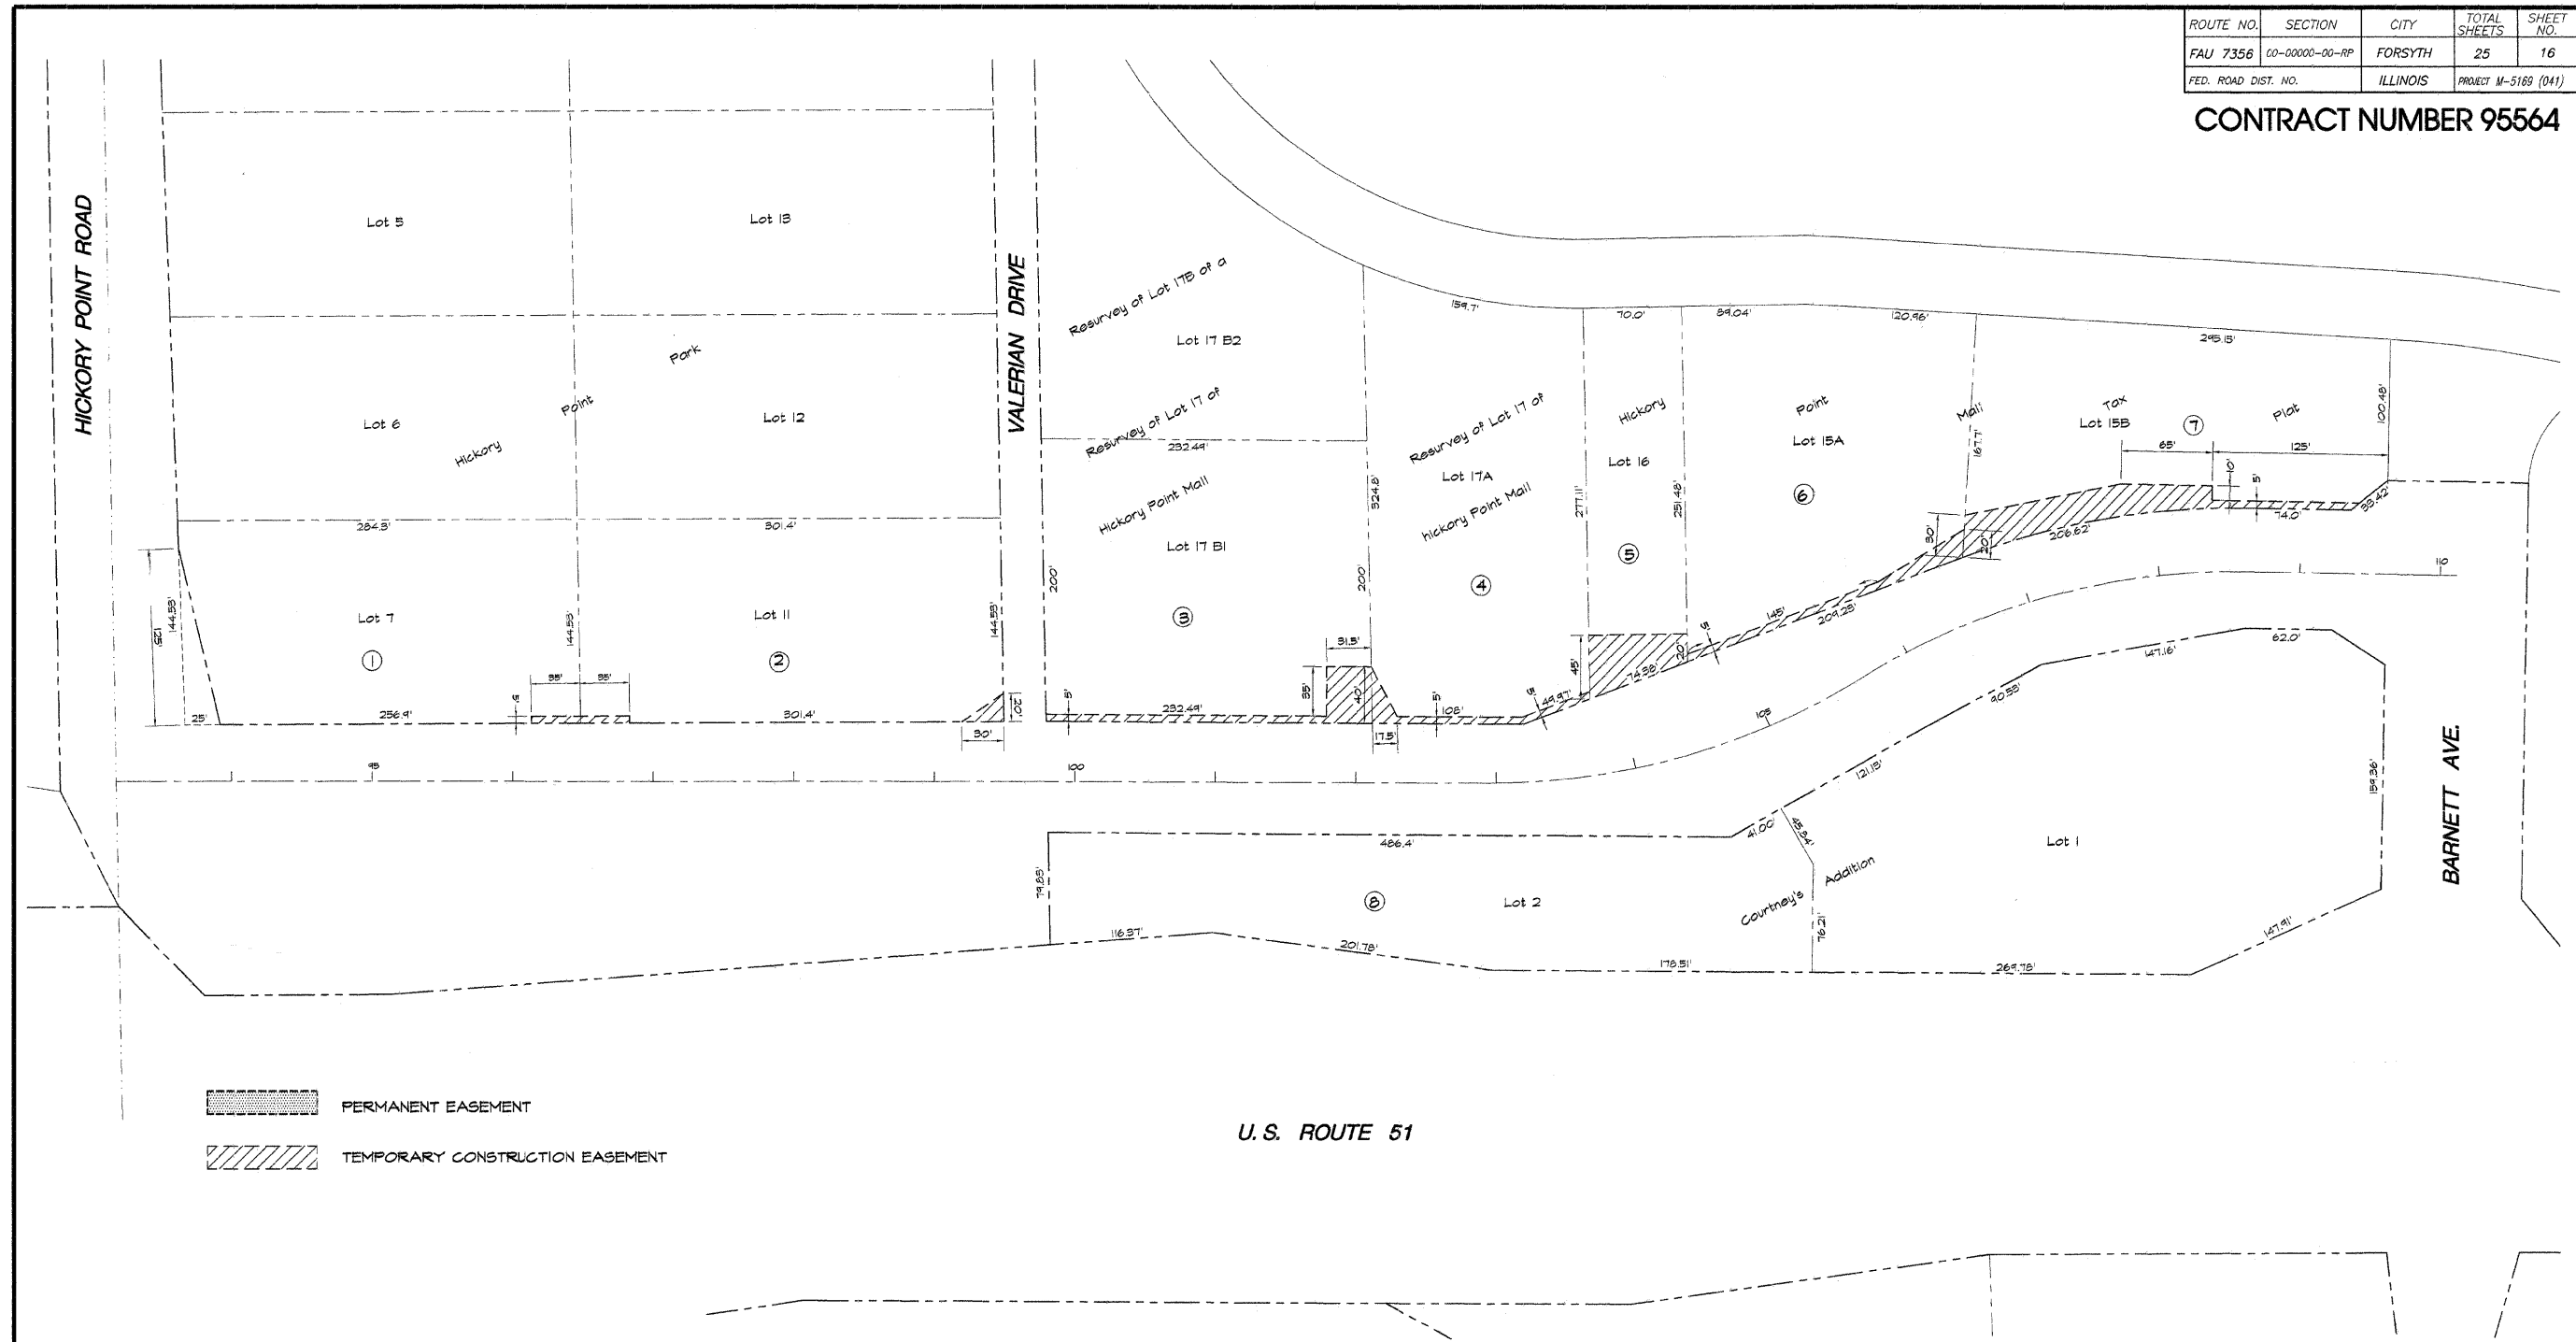

PERMANENT EASEMENT
 TEMPORARY CONSTRUCTION EASEMENT

U.S. ROUTE 51

Parcel No.	Owner	Permanent Easement	Temporary Easement
1	Larry K. Johnson	————	175 s.f. = 0.004 ac.
2	Marvin Burnett	————	475 s.f. = 0.011 ac.
3	Fargo Hotels	————	2265 s.f. = 0.052 ac.
4	Heritage Inn of Illinois	————	1096 s.f. = 0.025 ac.
5	Hickory Point Mall, LLC	————	2276 s.f. = 0.052 ac.
6	Hickory Point Mall, LLC	————	1477 s.f. = 0.034 ac.
7	HP Parcel 15-B, LLC	————	4365 s.f. = 0.100 ac.