

ROUTE NO.	SECTION	CITY	TOTAL SHEETS	SHEET NO.
FAU 7356	06-0007-00-RP	FORSYTH	25	17
FED. ROAD DIST. NO.	ILLINOIS		PROJECT #	M-5189 (04)


CONTRACT NUMBER 95564

REVISIONS	
NO.	BY DATE


BAINBRIDGE & ASSOCIATES, INC.
Consulting Engineers
MILANSKI
1870 SOUTH TAYLORVILLE ROAD
DECATUR, ILLINOIS 62526
Illinois License # 184-007888

SCALE
HORIZ. 1" = 30'
VERT. 1" = 2'
DESIGNED: MHP
DRAWN: Les Jenkine
FIELD BOOK: CCO
DATE: Jan. 2008
JOB NO.: 07-018

VILLAGE OF FORSYTH, ILLINOIS
HICKORY POINT DRIVE IMPROVEMENTS
CROSS SECTIONS - HICKORY POINT DRIVE
STATION 94+31.80 TO 97+00.0

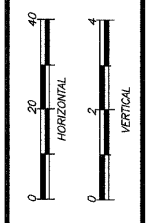

SHEET NO. **17**
25 OF

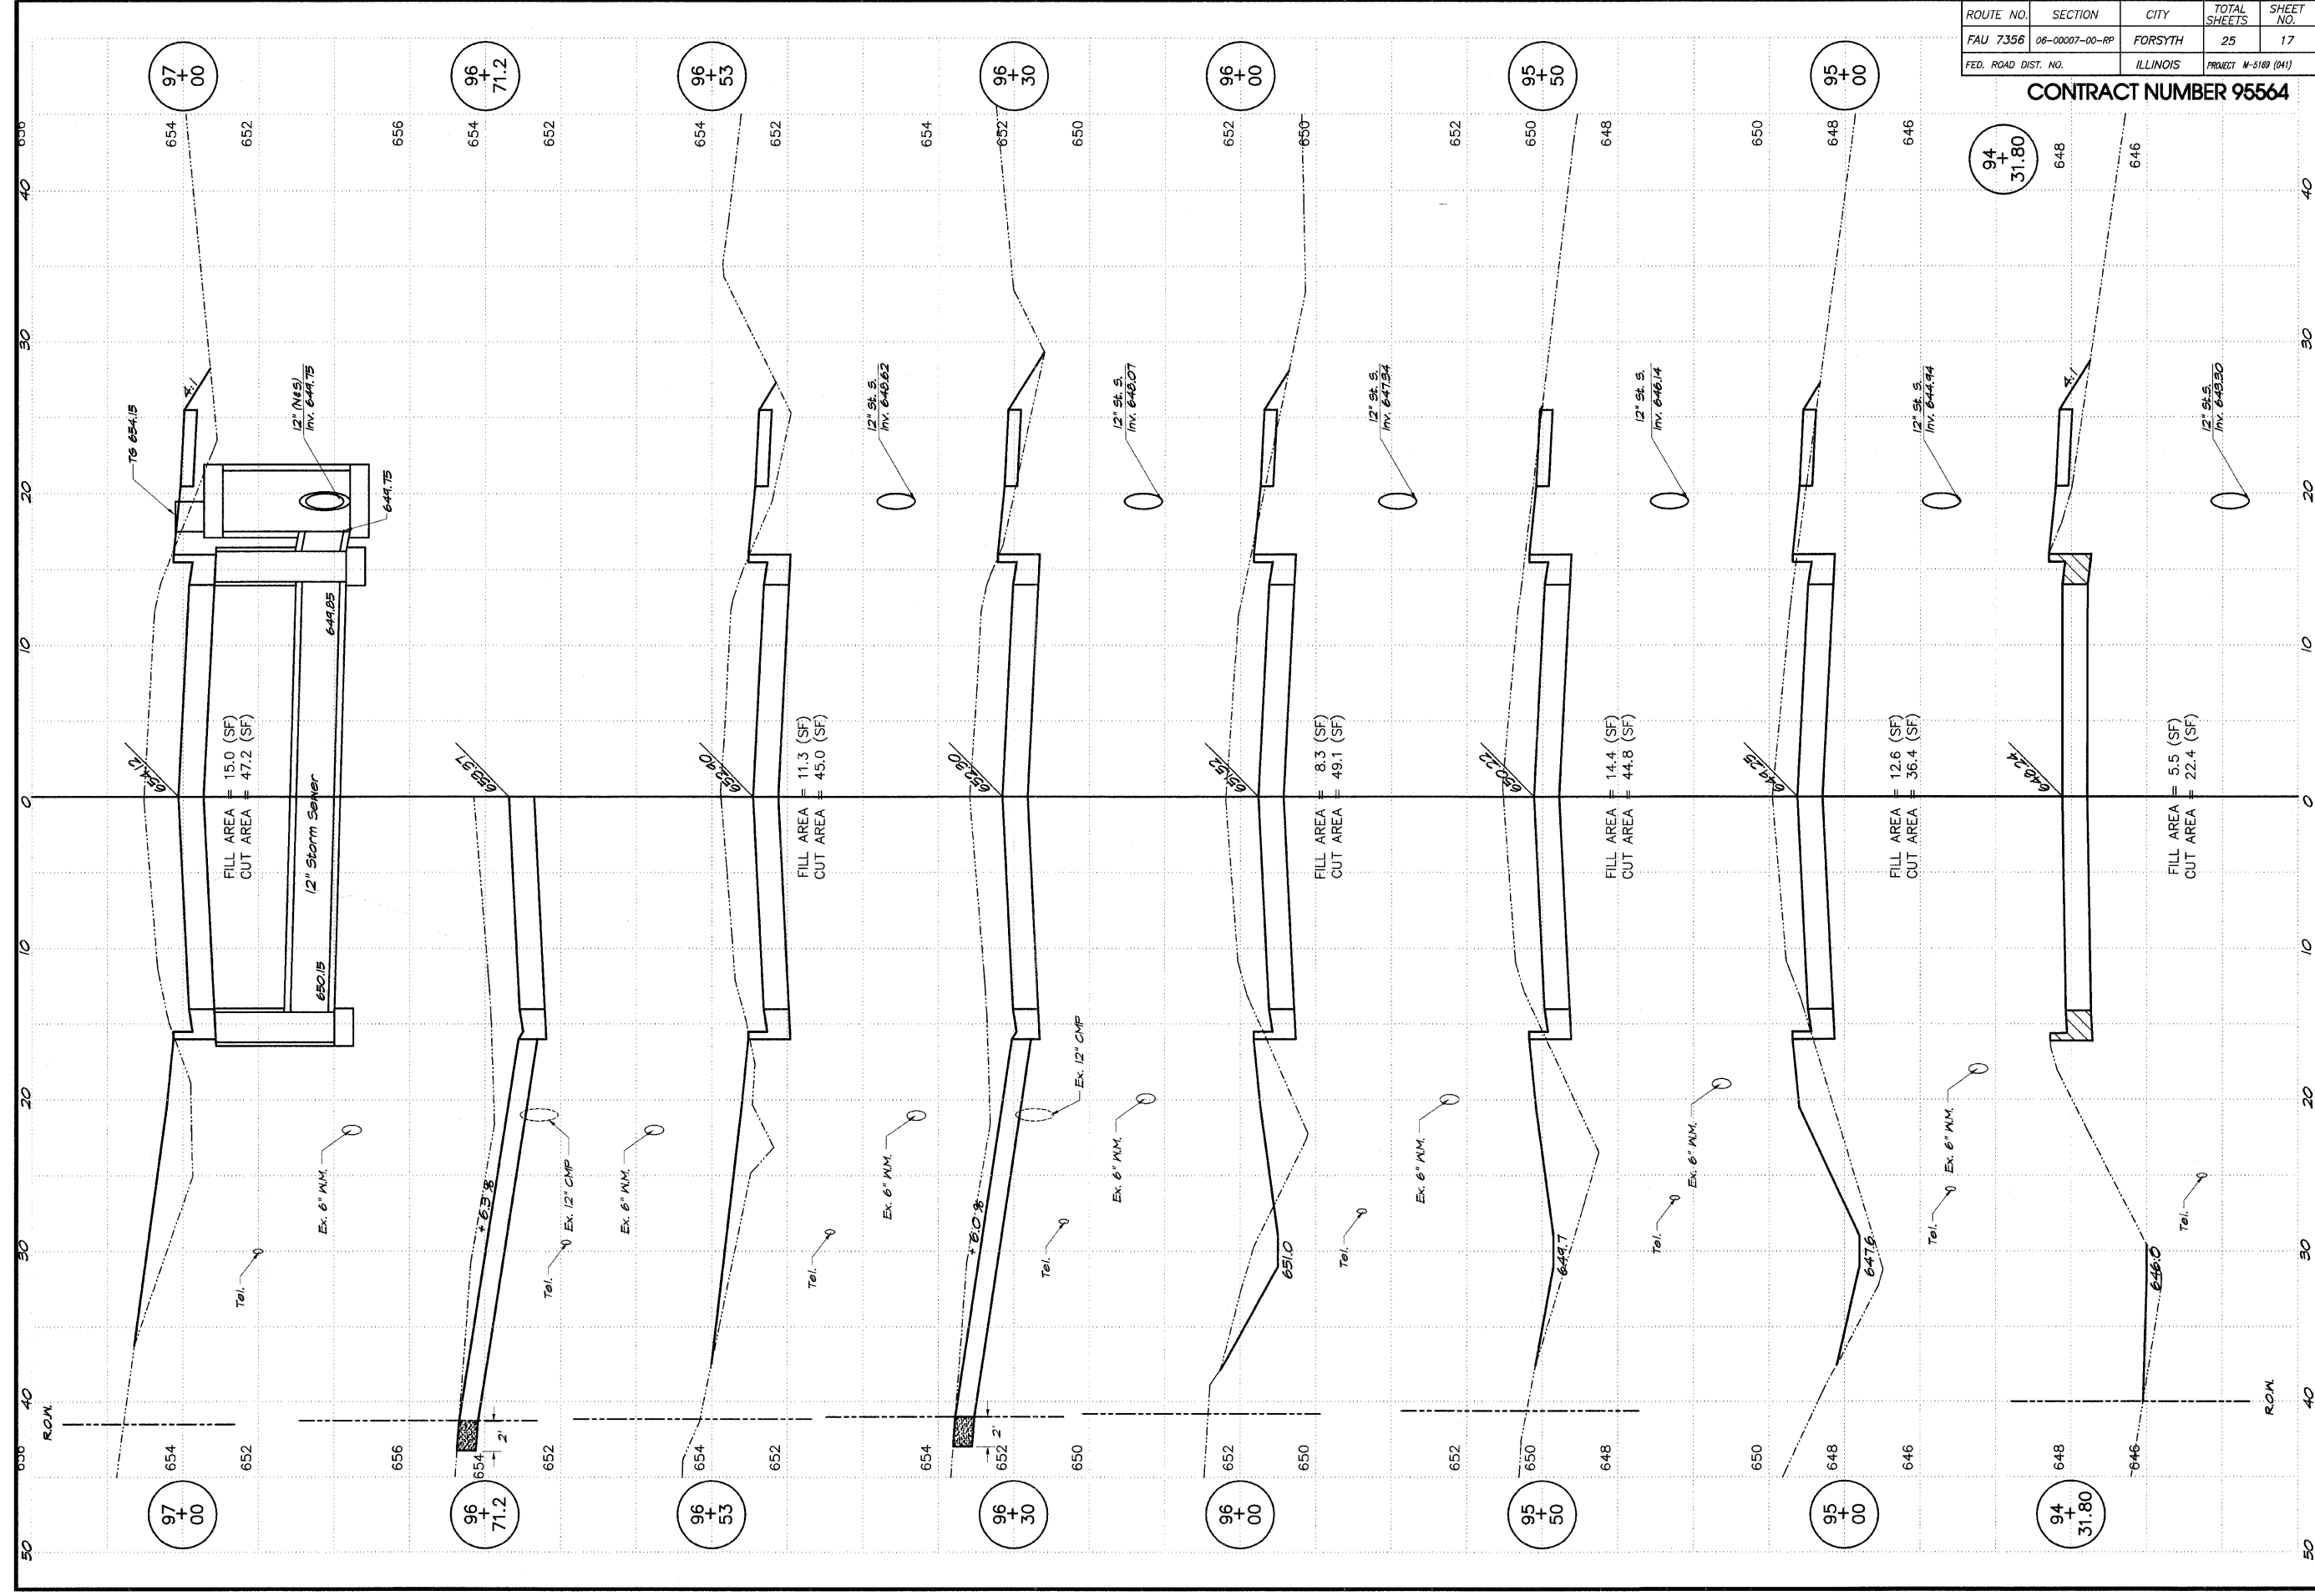

S:\05189\07-018\18\17.dwg 12/16/2008 9:57:58 AM