
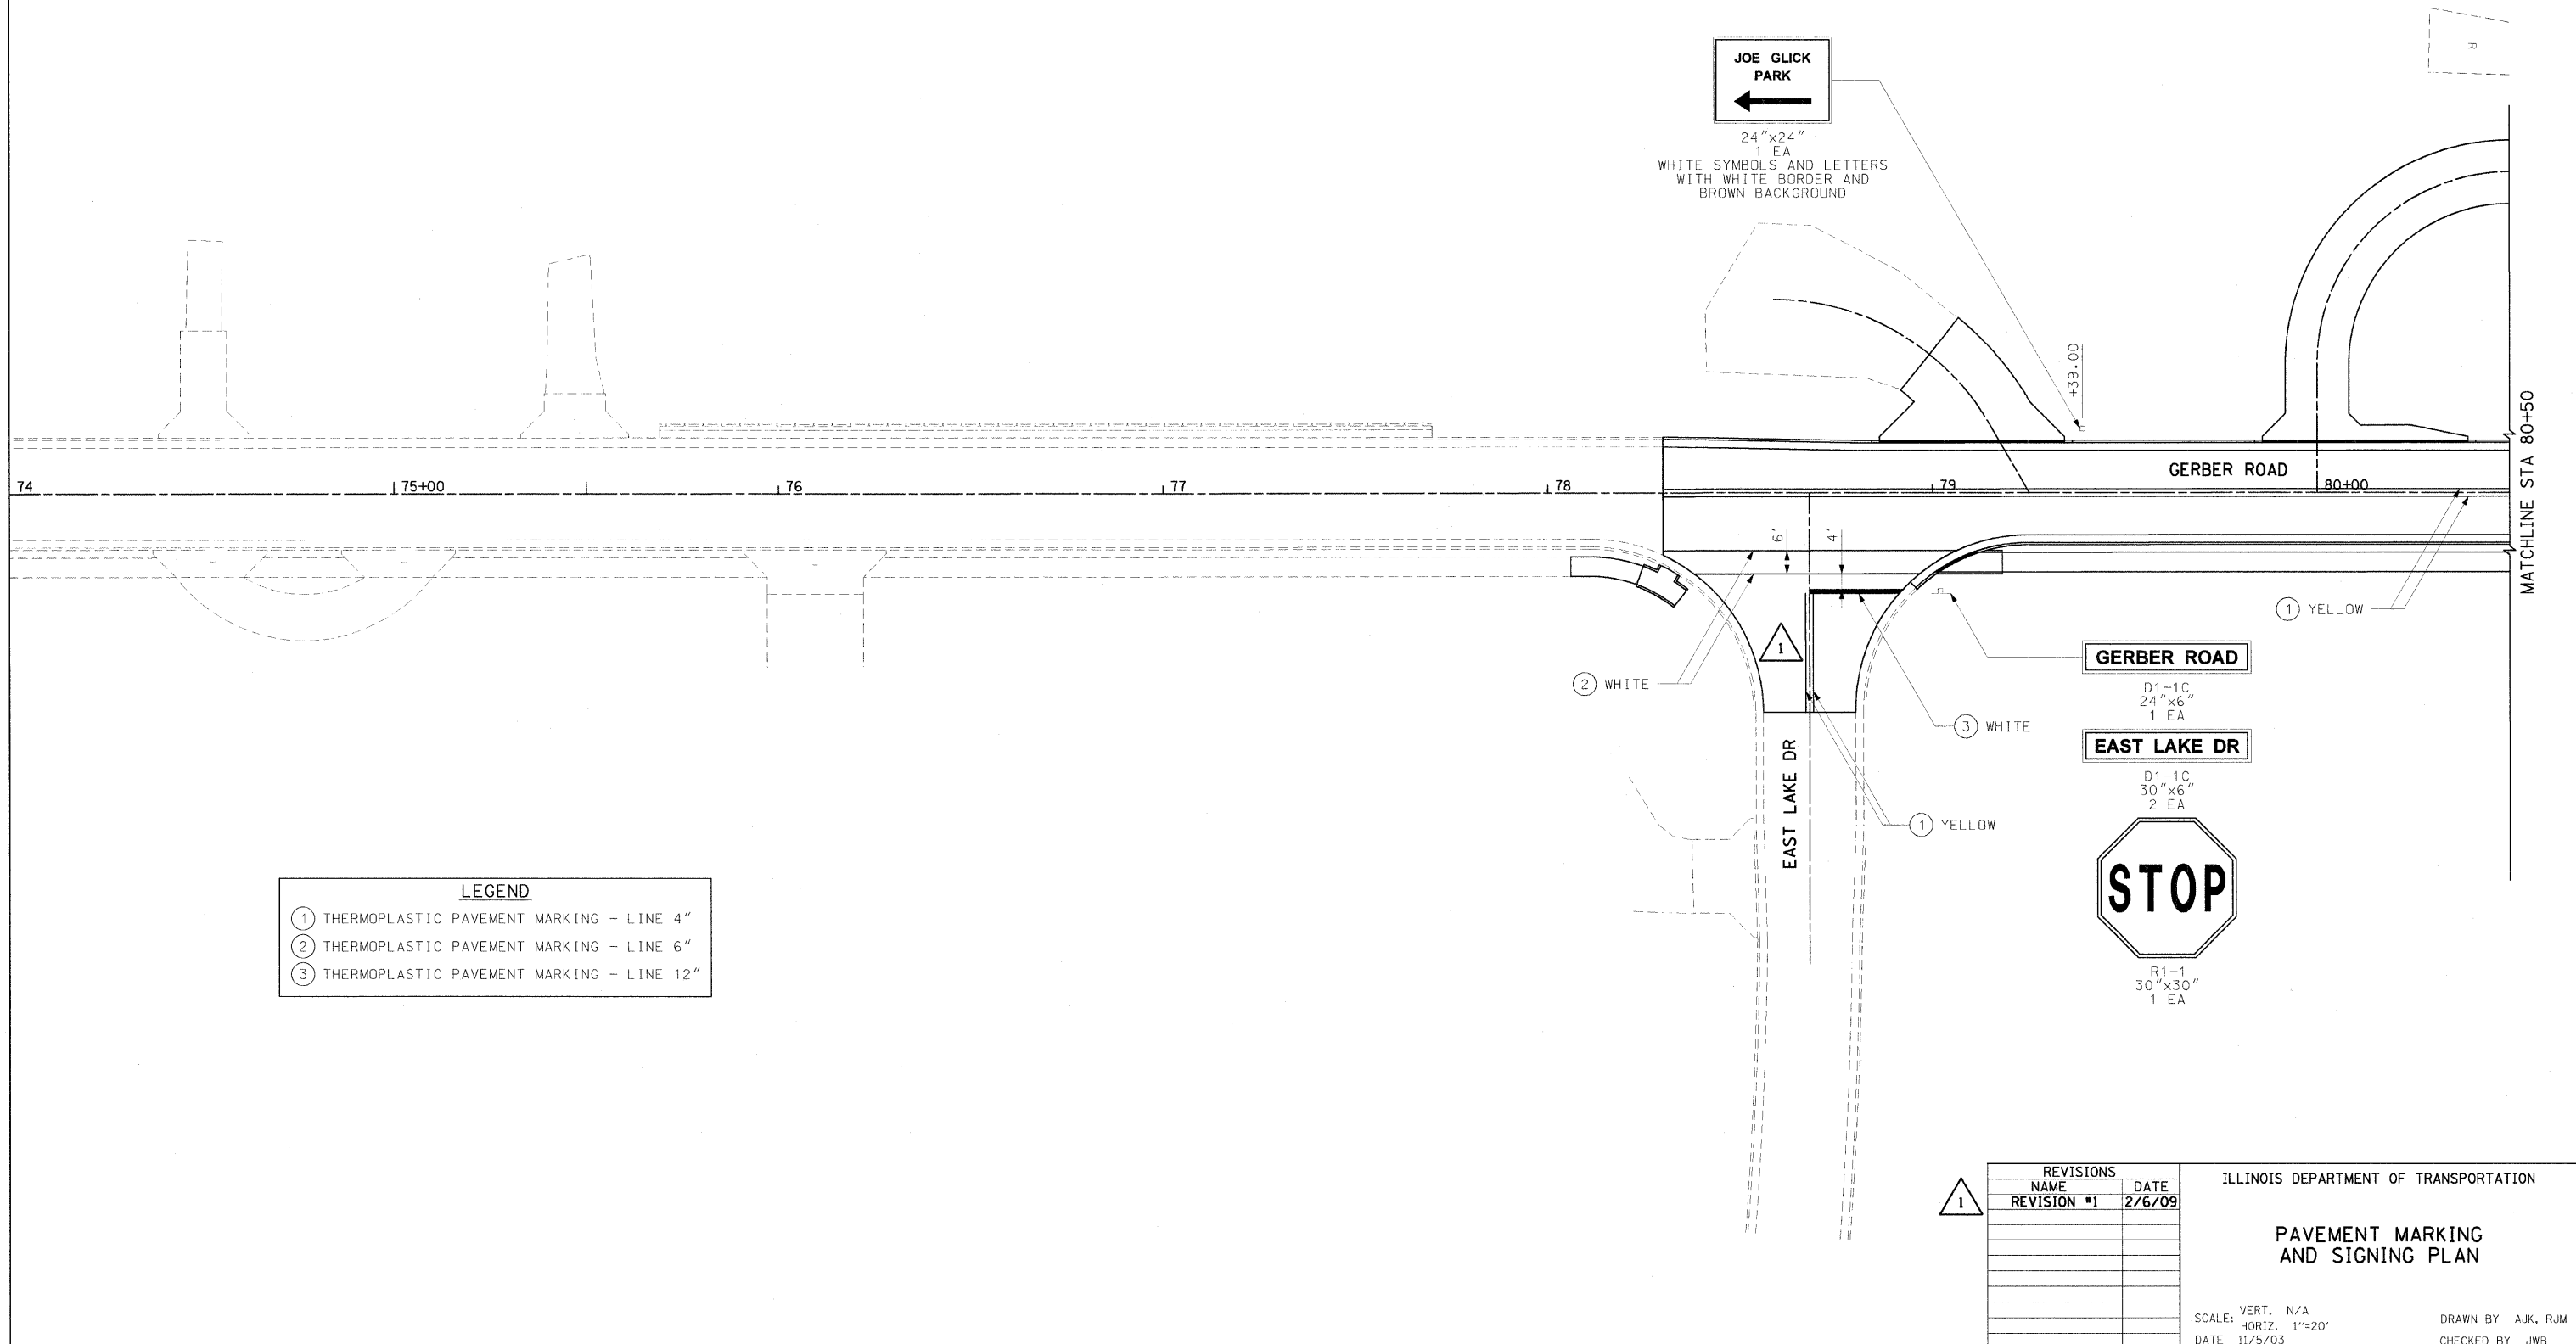


F.A.U. RTE.	SECTION	COUNTY	TOTAL SHEETS	SHEET NO.
8894	05-00073-01-PV	MADISON	68	38
STA. 74+00.00		TO STA. 80+50.00		
FED. ROAD DIST. NO. ILLINOIS		FEDERAL AID PROJECT		

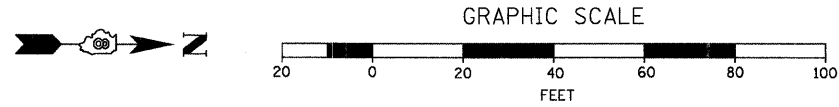

**LEGEND**

①	THERMOPLASTIC PAVEMENT MARKING - LINE 4"
②	THERMOPLASTIC PAVEMENT MARKING - LINE 6"
③	THERMOPLASTIC PAVEMENT MARKING - LINE 12"

**JOE GLICK PARK**  
 ←  
 24"x24"  
 1 EA  
 WHITE SYMBOLS AND LETTERS  
 WITH WHITE BORDER AND  
 BROWN BACKGROUND

**GERBER ROAD**  
 D1-1C  
 24"x6"  
 1 EA

**EAST LAKE DR**  
 D1-1C  
 30"x6"  
 2 EA

**STOP**  
 R1-1  
 30"x30"  
 1 EA

REVISIONS	
NAME	DATE
REVISION #1	2/6/09

ILLINOIS DEPARTMENT OF TRANSPORTATION

**PAVEMENT MARKING AND SIGNING PLAN**

SCALE: VERT. N/A  
 HORIZ. 1"=20'  
 DATE 11/5/03

DRAWN BY AJK, RJM  
 CHECKED BY JWB